


SLURRY STORE ELEVATION 1 : 100

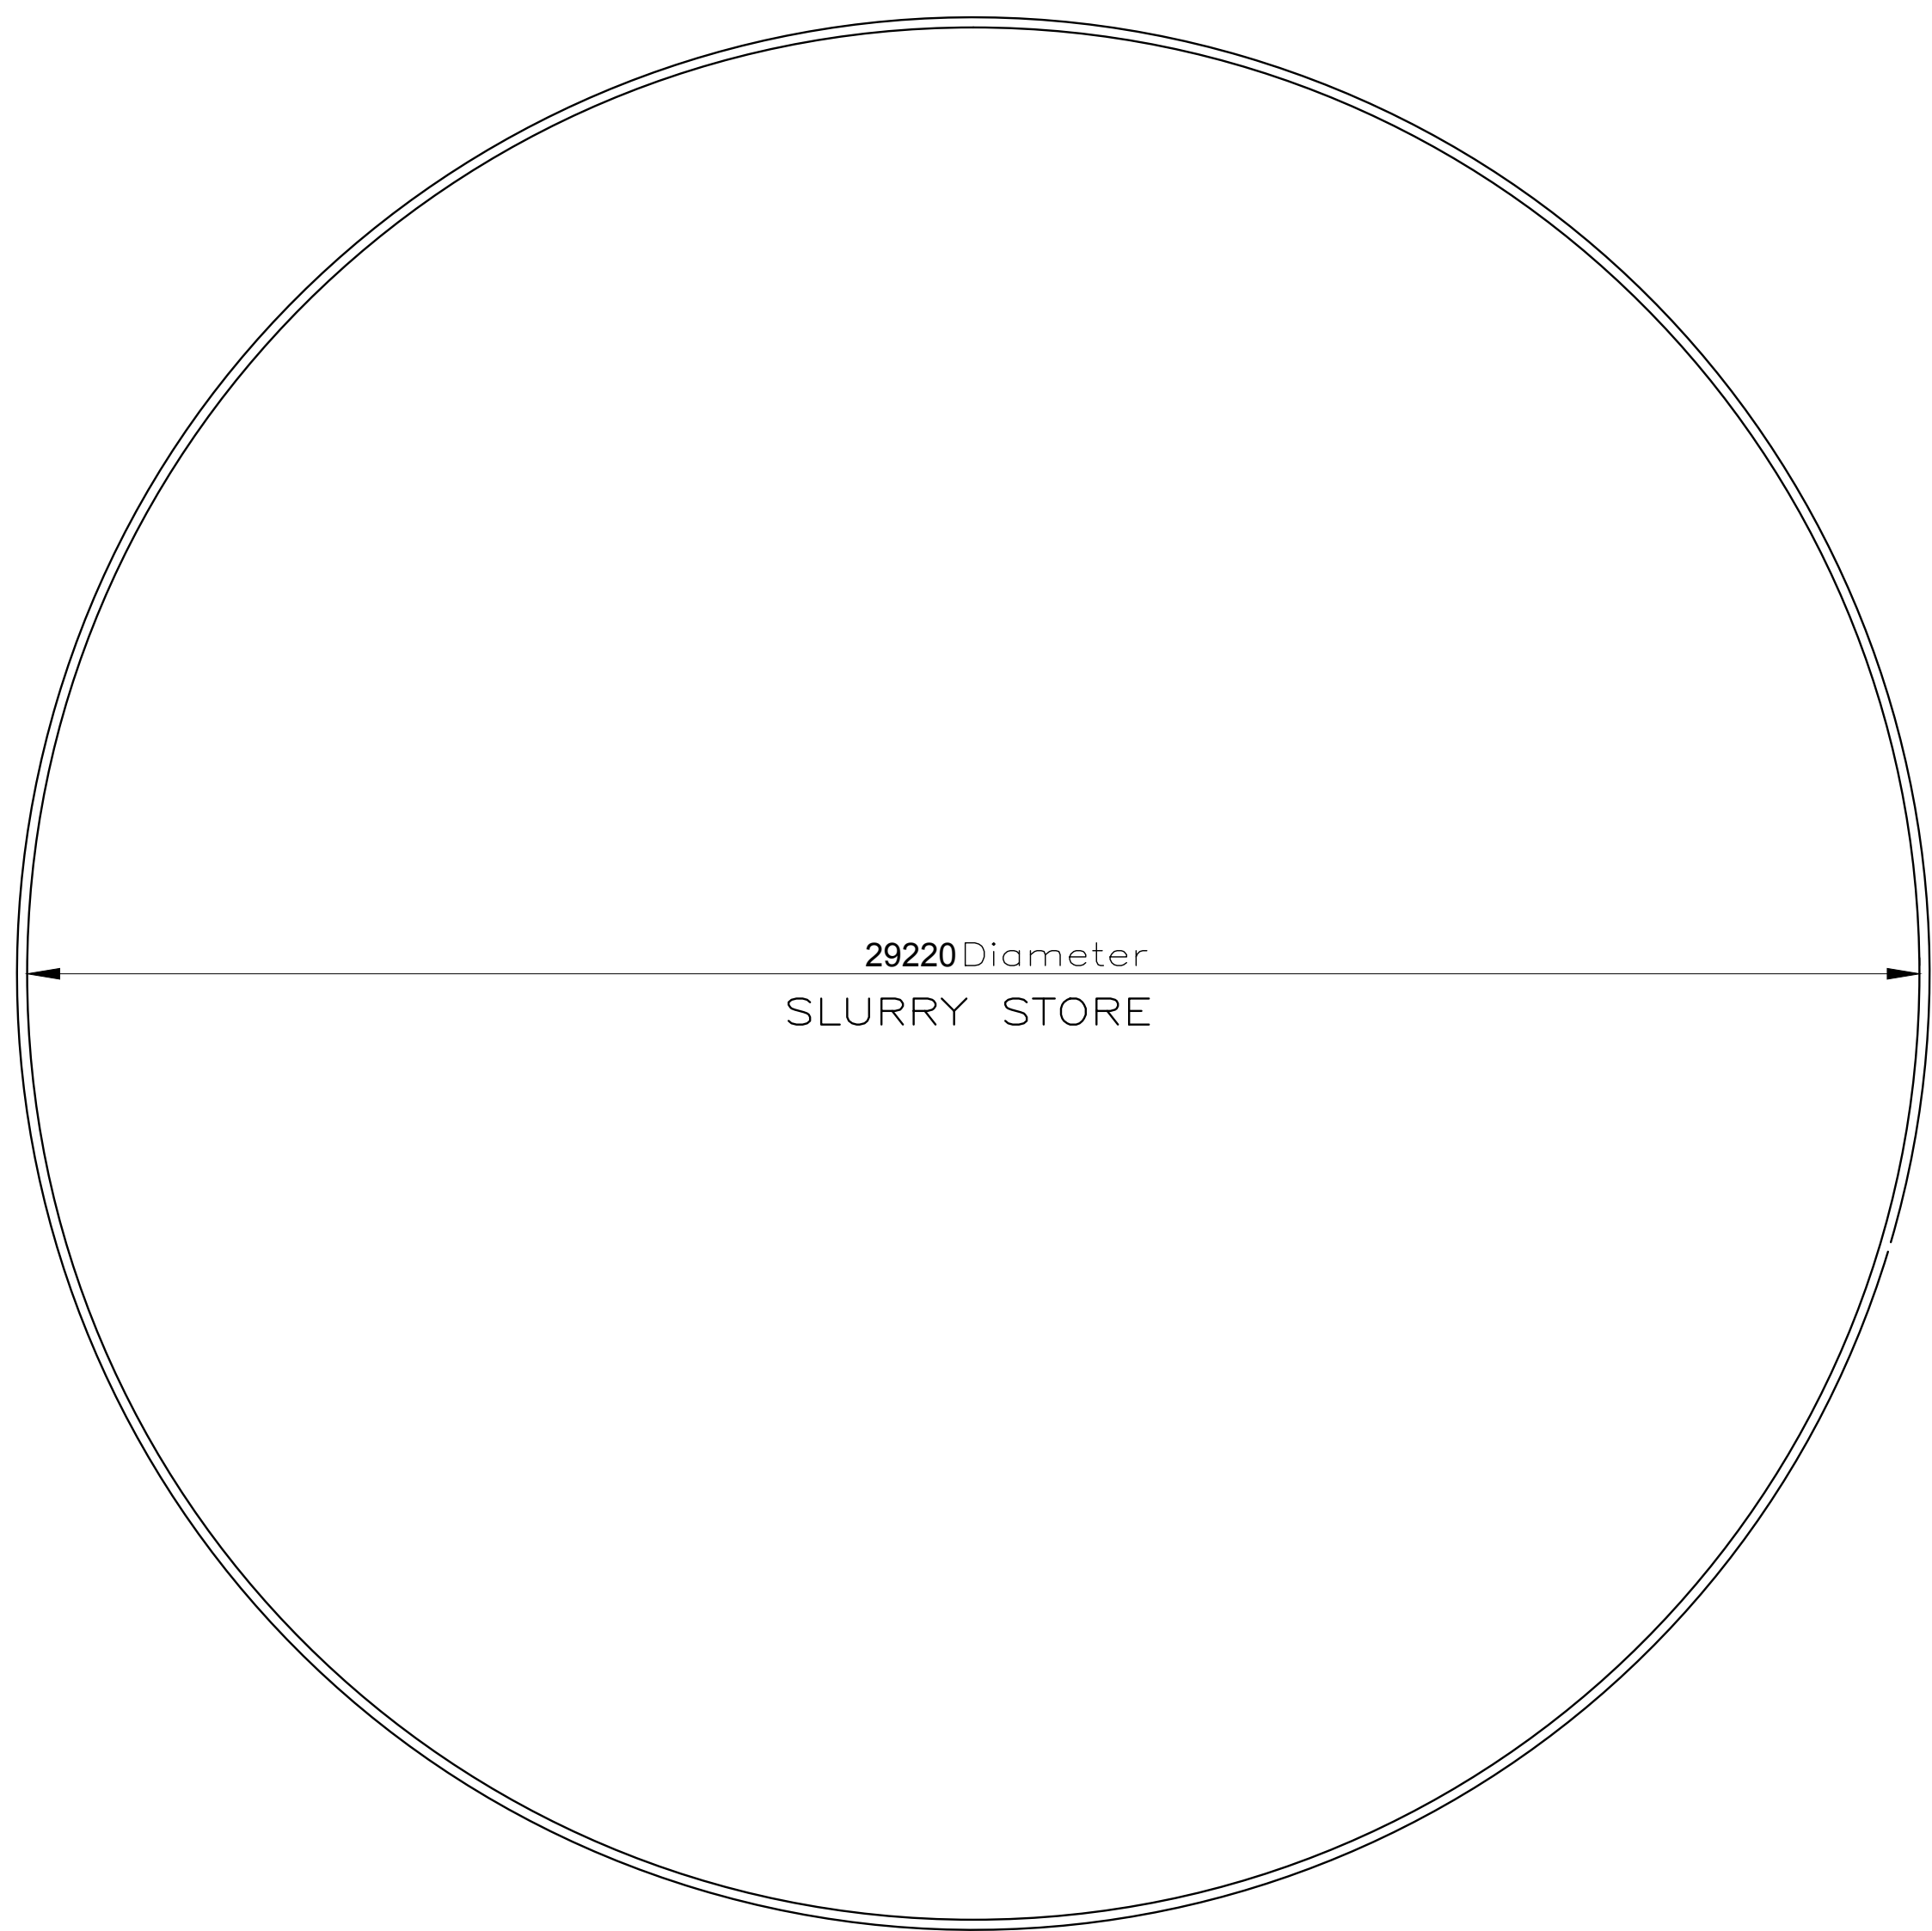

SLURRY STORE PLAN 1 : 100

Tank Layout

Revision:			
Client:	Belmont Farms Ltd		
Scheme:	Spilsby Slurry Store		
Drawing:	SLURRY STORE		
Scale:	1:100	Date:	June 2024
Dwg No:	12124-05	Drawn By:	SG

