





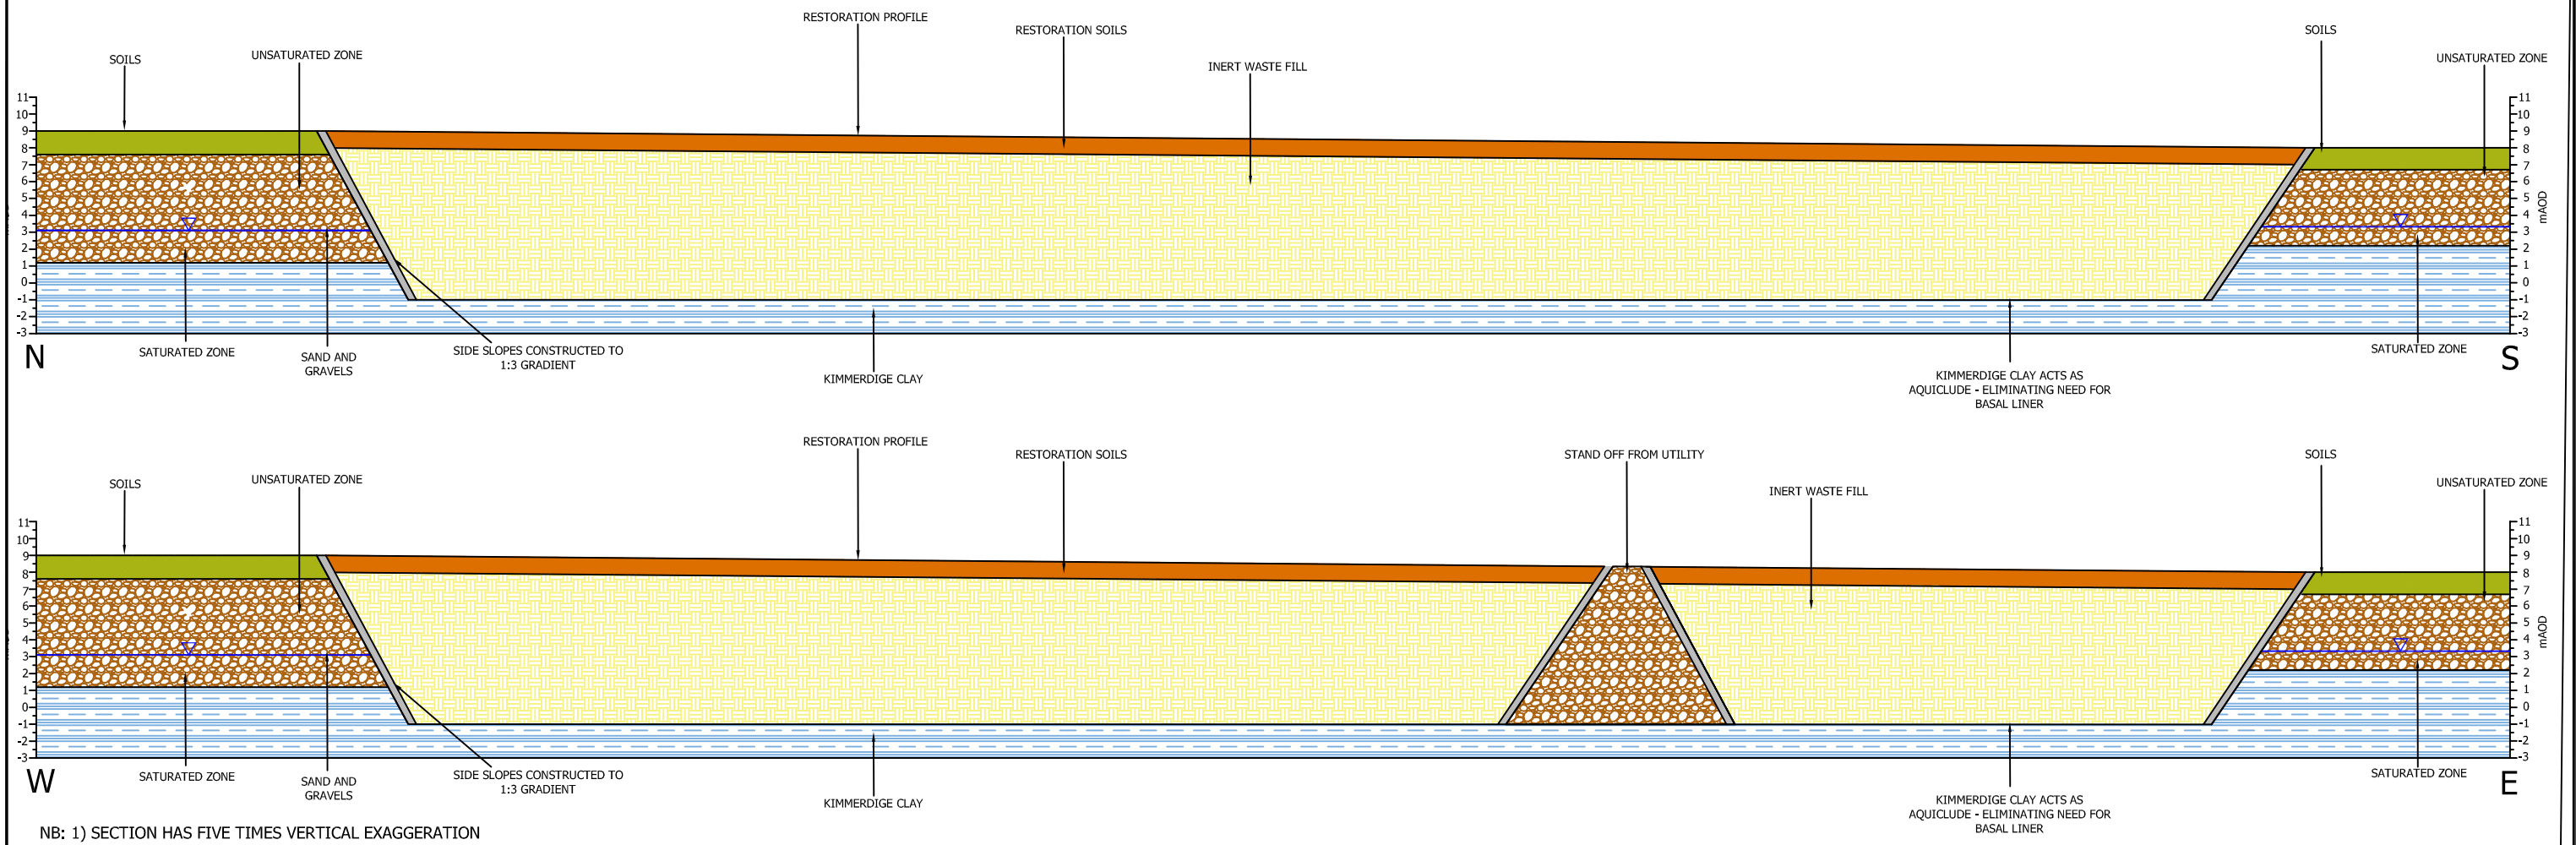


DO NOT SCALE: CONTRACTOR TO CHECK ALL DIMENSIONS AND REPORT ANY OMISSIONS OR ERRORS


- KEY
-  SOILS
 -  RESTORATION SOILS
 -  INERT WASTE FILL
 -  ENGINEERED ARTIFICIAL GEOLOGICAL BARRIER
 -  SAND AND GRAVELS
 -  KIMMERDIGE CLAY



NB: 1) SECTION HAS FIVE TIMES VERTICAL EXAGGERATION
 2) SECTION SHOWS MAXIMUM DEPTHS ACROSS SITE

REV	DESCRIPTION	BY	CHK	APP	DATE
-----	-------------	----	-----	-----	------

MICK GEORGE LIMITED



THE PAVILION, 1ST FLOOR
 BOTLEIGH GRANGE OFFICE CAMPUS
 HEDGE END, SOUTHAMPTON
 HAMPSHIRE
 SO30 2AF
 TEL: +44 (0)23 8202 2800
 FAX: +44 (0)23 8202 2888



Project: **WATLINGTON QUARRY PERMIT APPLICATION**

Drawing Title: **CONCEPTUAL SITE MODEL**

Scale @	A3	Drawn	Date	Checked	Date	Approved	Date
1:2000		MJ	26.11.21	MJ	26.11.21	MJ	26.11.21
Project No.	Office	Type	Drawing No.	Revision			
A117209	NO	DISC	MGL/A117209/HYD/01	-			