




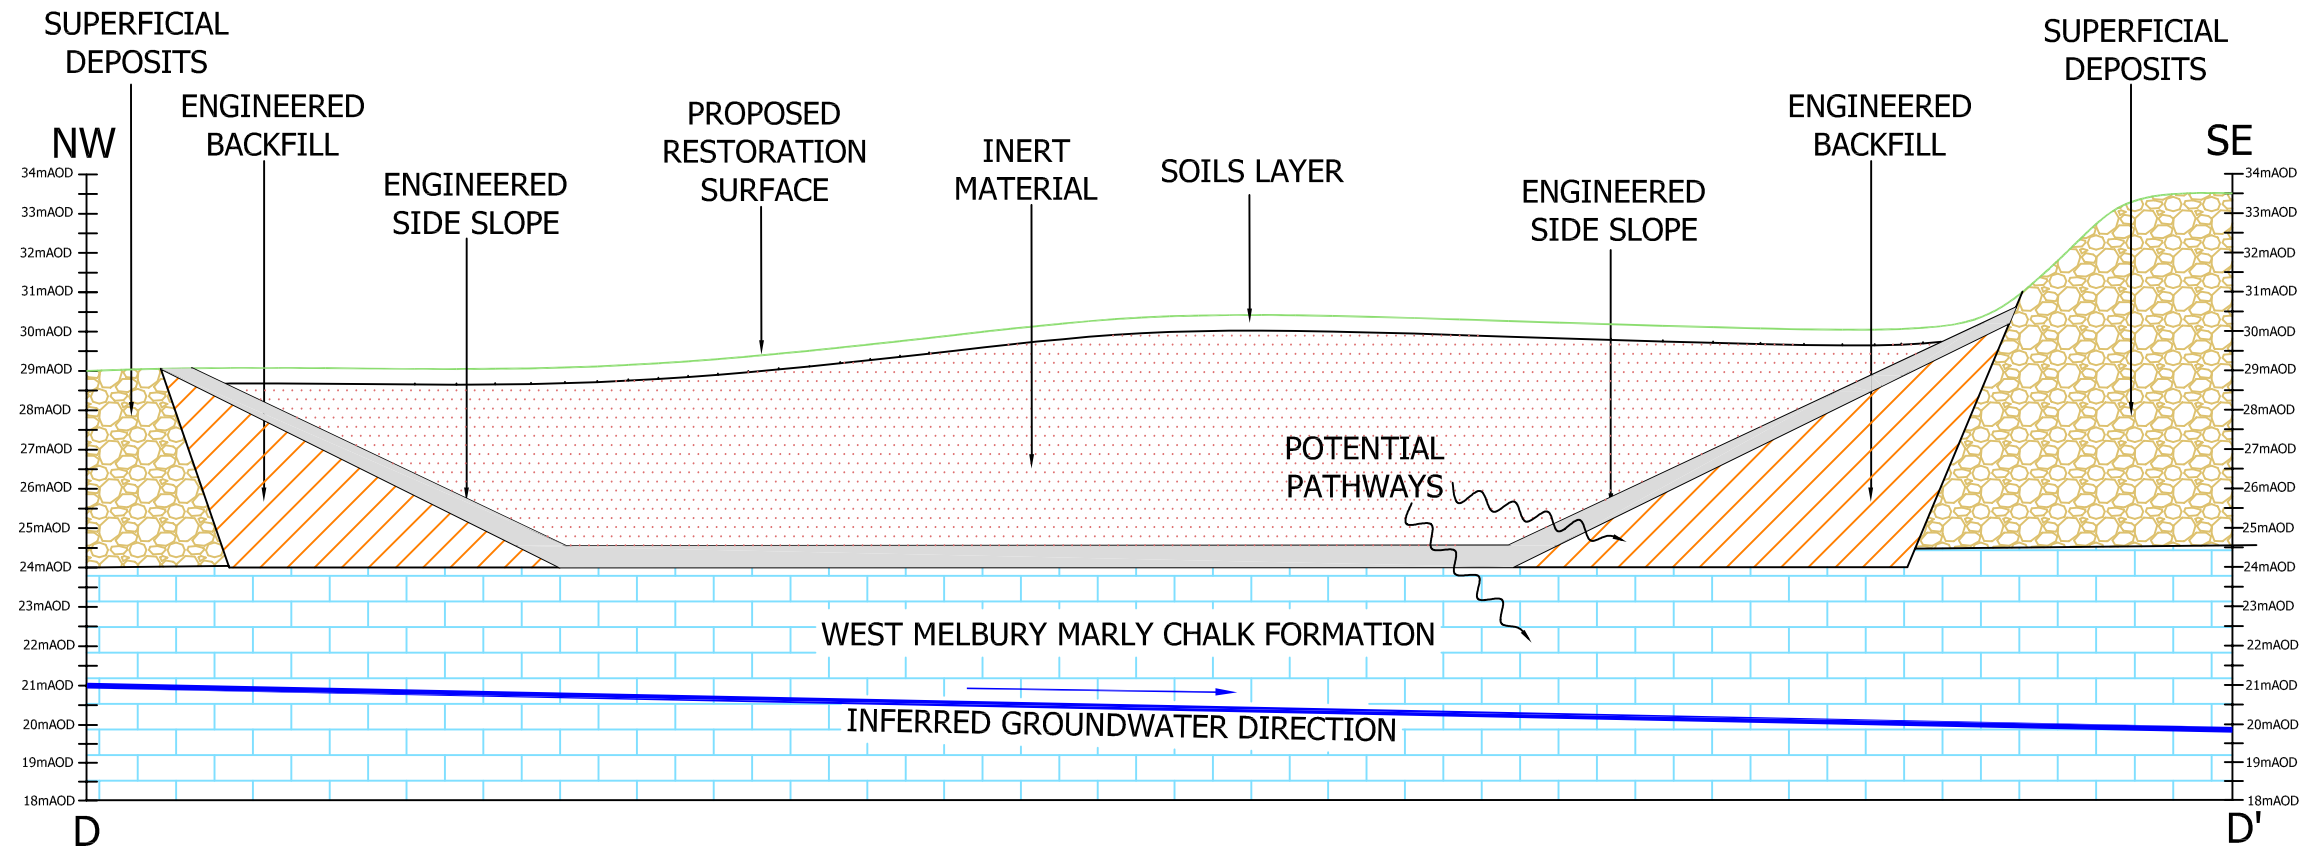


DO NOT SCALE: CONTRACTOR TO CHECK ALL DIMENSIONS AND REPORT ANY OMISSIONS OR ERRORS

KEY:

-  SUPERFICIAL DEPOSITS
-  ENGINEERED BACKFILL
-  ENGINEERED SIDE & BASAL LINER
-  WEST MELBURY MARLY CHALK FORMATION
-  INERT WASTE



REV	DESCRIPTION	BY	CHK	APP	DATE
-----	-------------	----	-----	-----	------

MICK GEORGE LIMITED



GENEVA BUILDING
LAKE VIEW DRIVE
SHERWOOD BUSINESS PARK
ANNESLEY, NOTTINGHAM
NG15 0ED
TEL: +44 (0)1623 684 550
FAX: +44 (0)1623 684 545
www.wyg.com



Project:
**CRIMPLESHAM
INERT LANDFILL SITE
PERMIT APPLICATION**

Drawing Title:
CONCEPTUAL MODEL FOR HRA

Scale @	A3	Drawn	Date	Checked	Date	Approved	Date
1:1000		MJ	8.10.19	GM	8.10.19	MJ	8.10.19
Project No.	Office	Type	Drawing No.		Revision		
A110260	8146	WRM	MGL/A110260/HYD/01				