


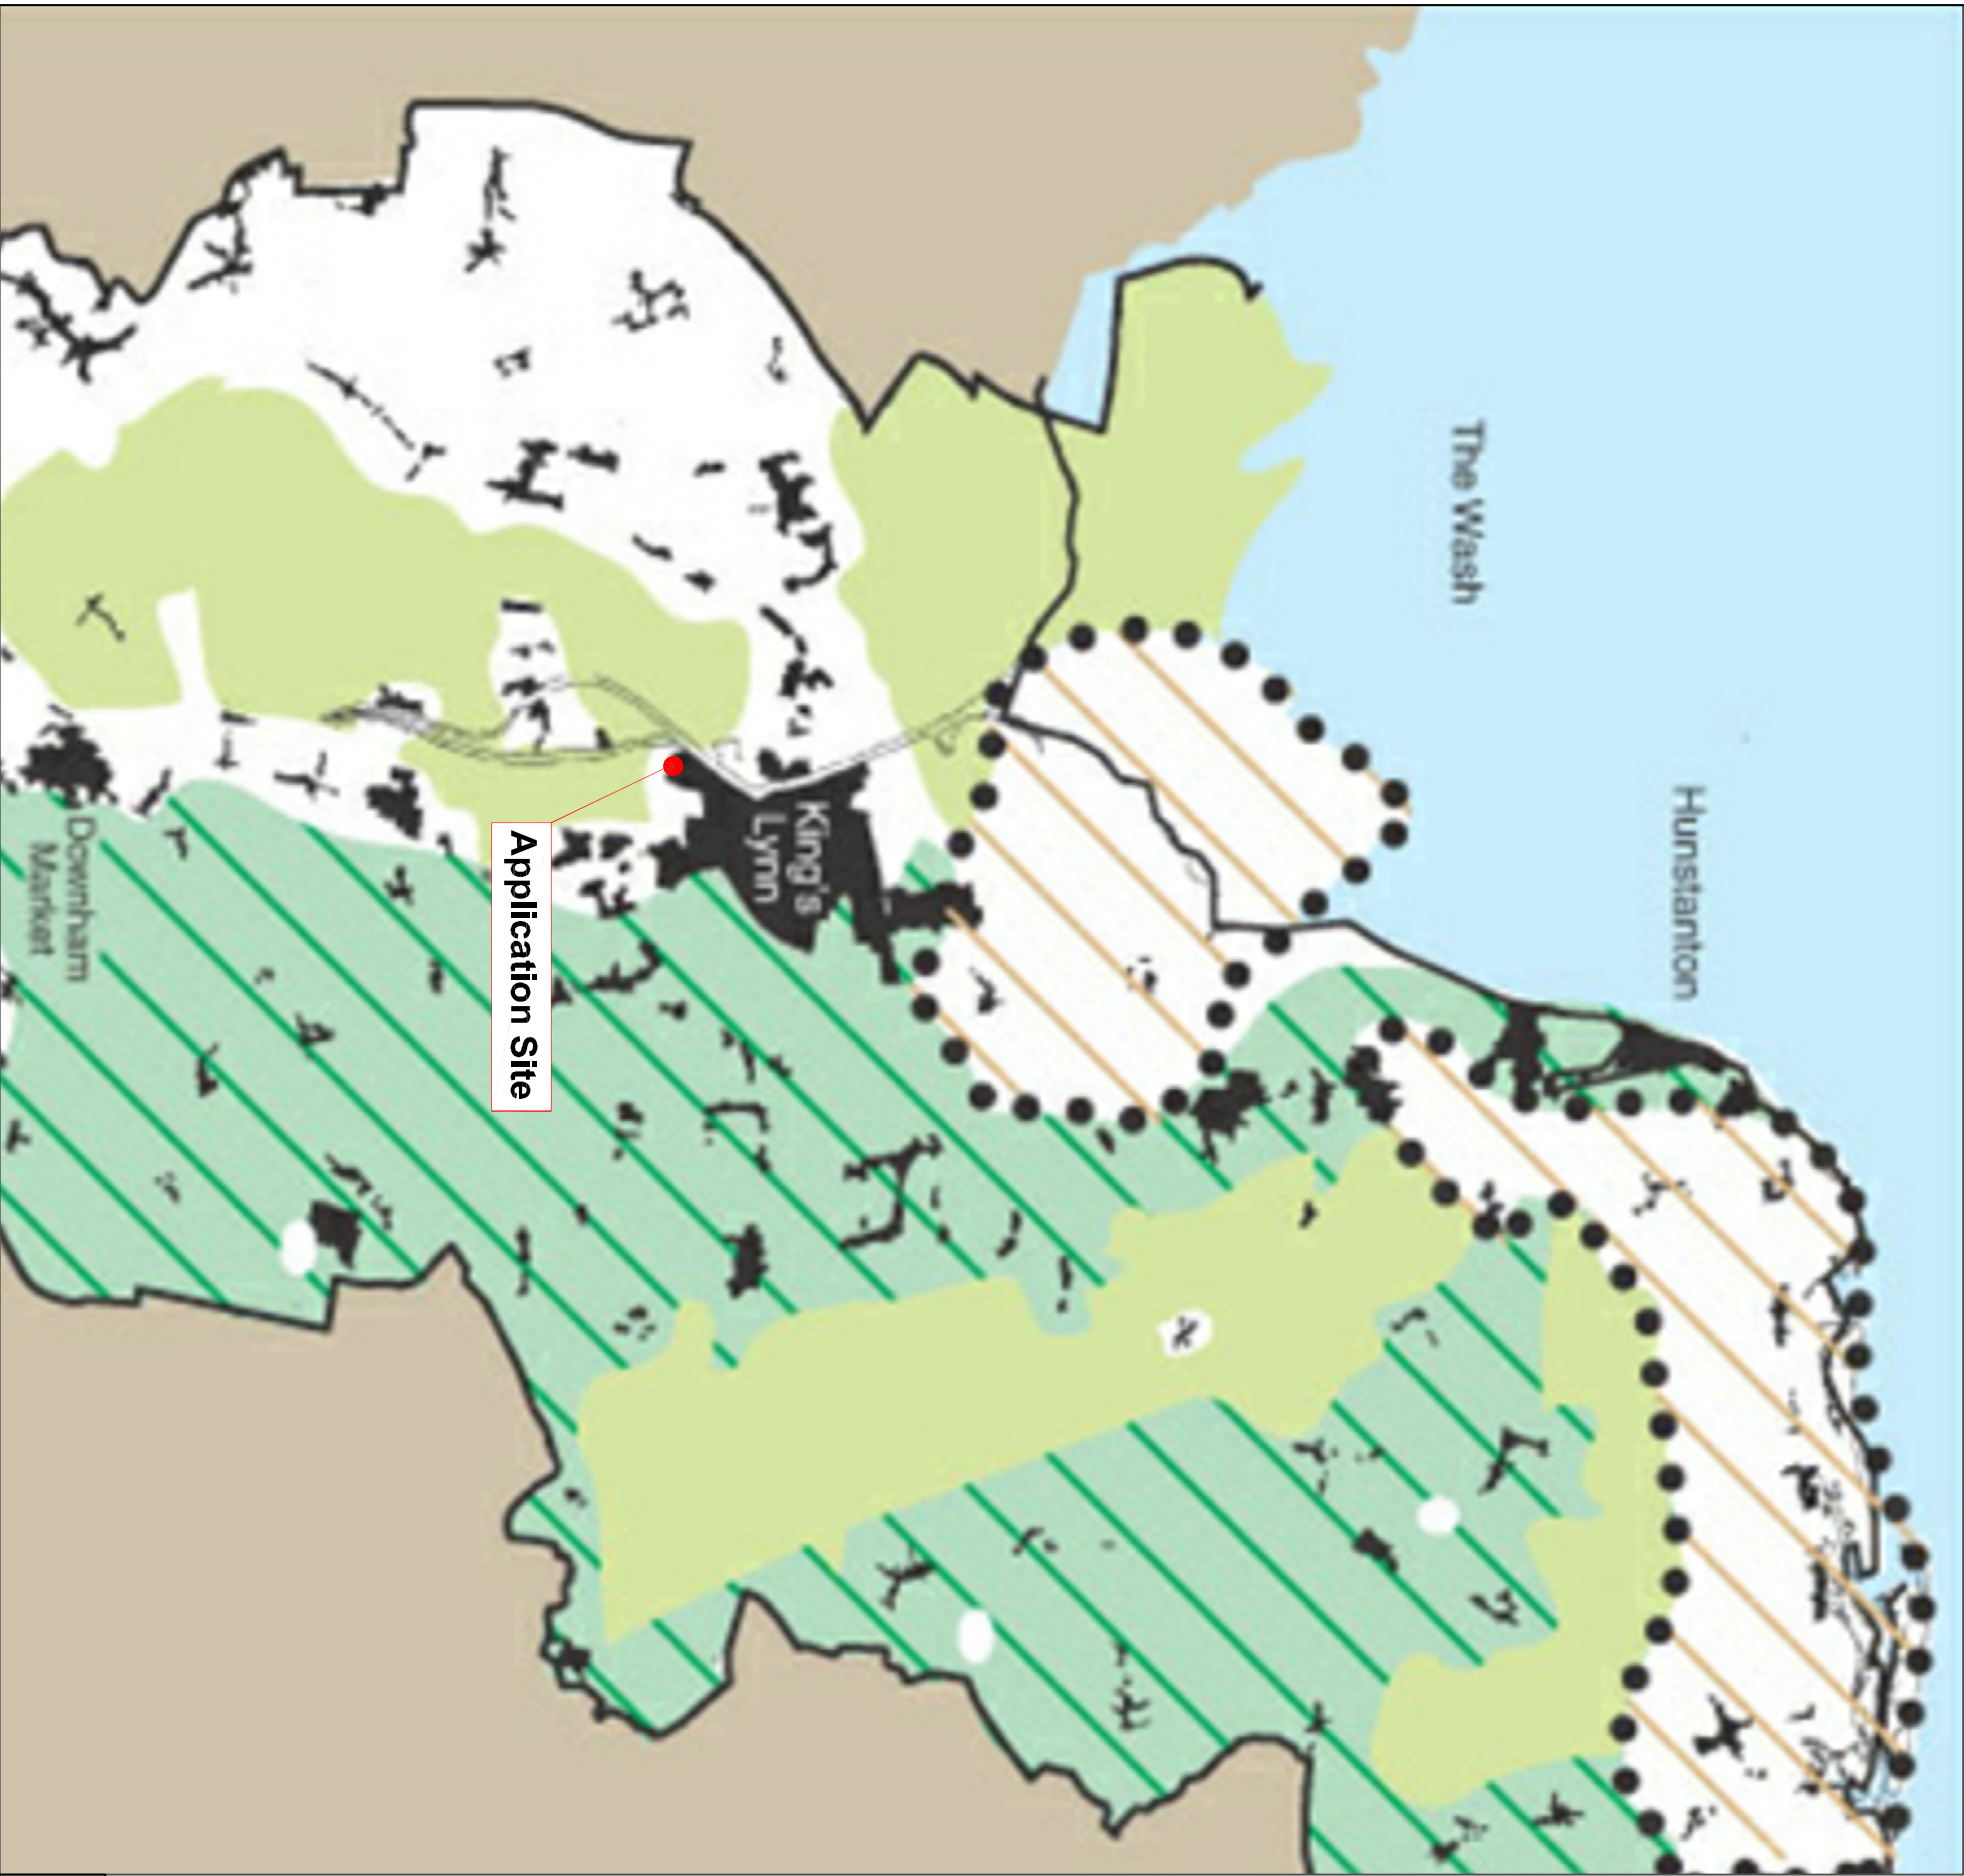

Area of Outstanding Natural Beauty (AONB)
North Norfolk Coast

Important Landscape Quality - Open Landscape

Important Landscape Quality - Confined Landscape

Source: Adapted from the King's Lynn Local Plan,
Borough Council of King's Lynn & West Norfolk

DESIGN



PCU Planning & Environmental
Consultants Ltd.
Carpenter Court, 1 Maple Road, Bramhall,
Stockport, Cheshire, SK7 2DH
E: pcu@pcuplanning.com

DRAWN: **JD**

CHECKED: **GJ**

APPROVED: **JO**

DATE

September 2025

FIGURE NO.

6-1

TITLE

ANAEROBIC TREATMENT SYSTEM -
UPGRADES TO EXISTING EFFLUENT TREATMENT PLANT
Areas of Important Landscape Quality

CLIENT



PALM PAPER LTD
Former British Sugar Site,
Poplar Avenue, King's Lynn,
Norfolk, PE34 3AL