


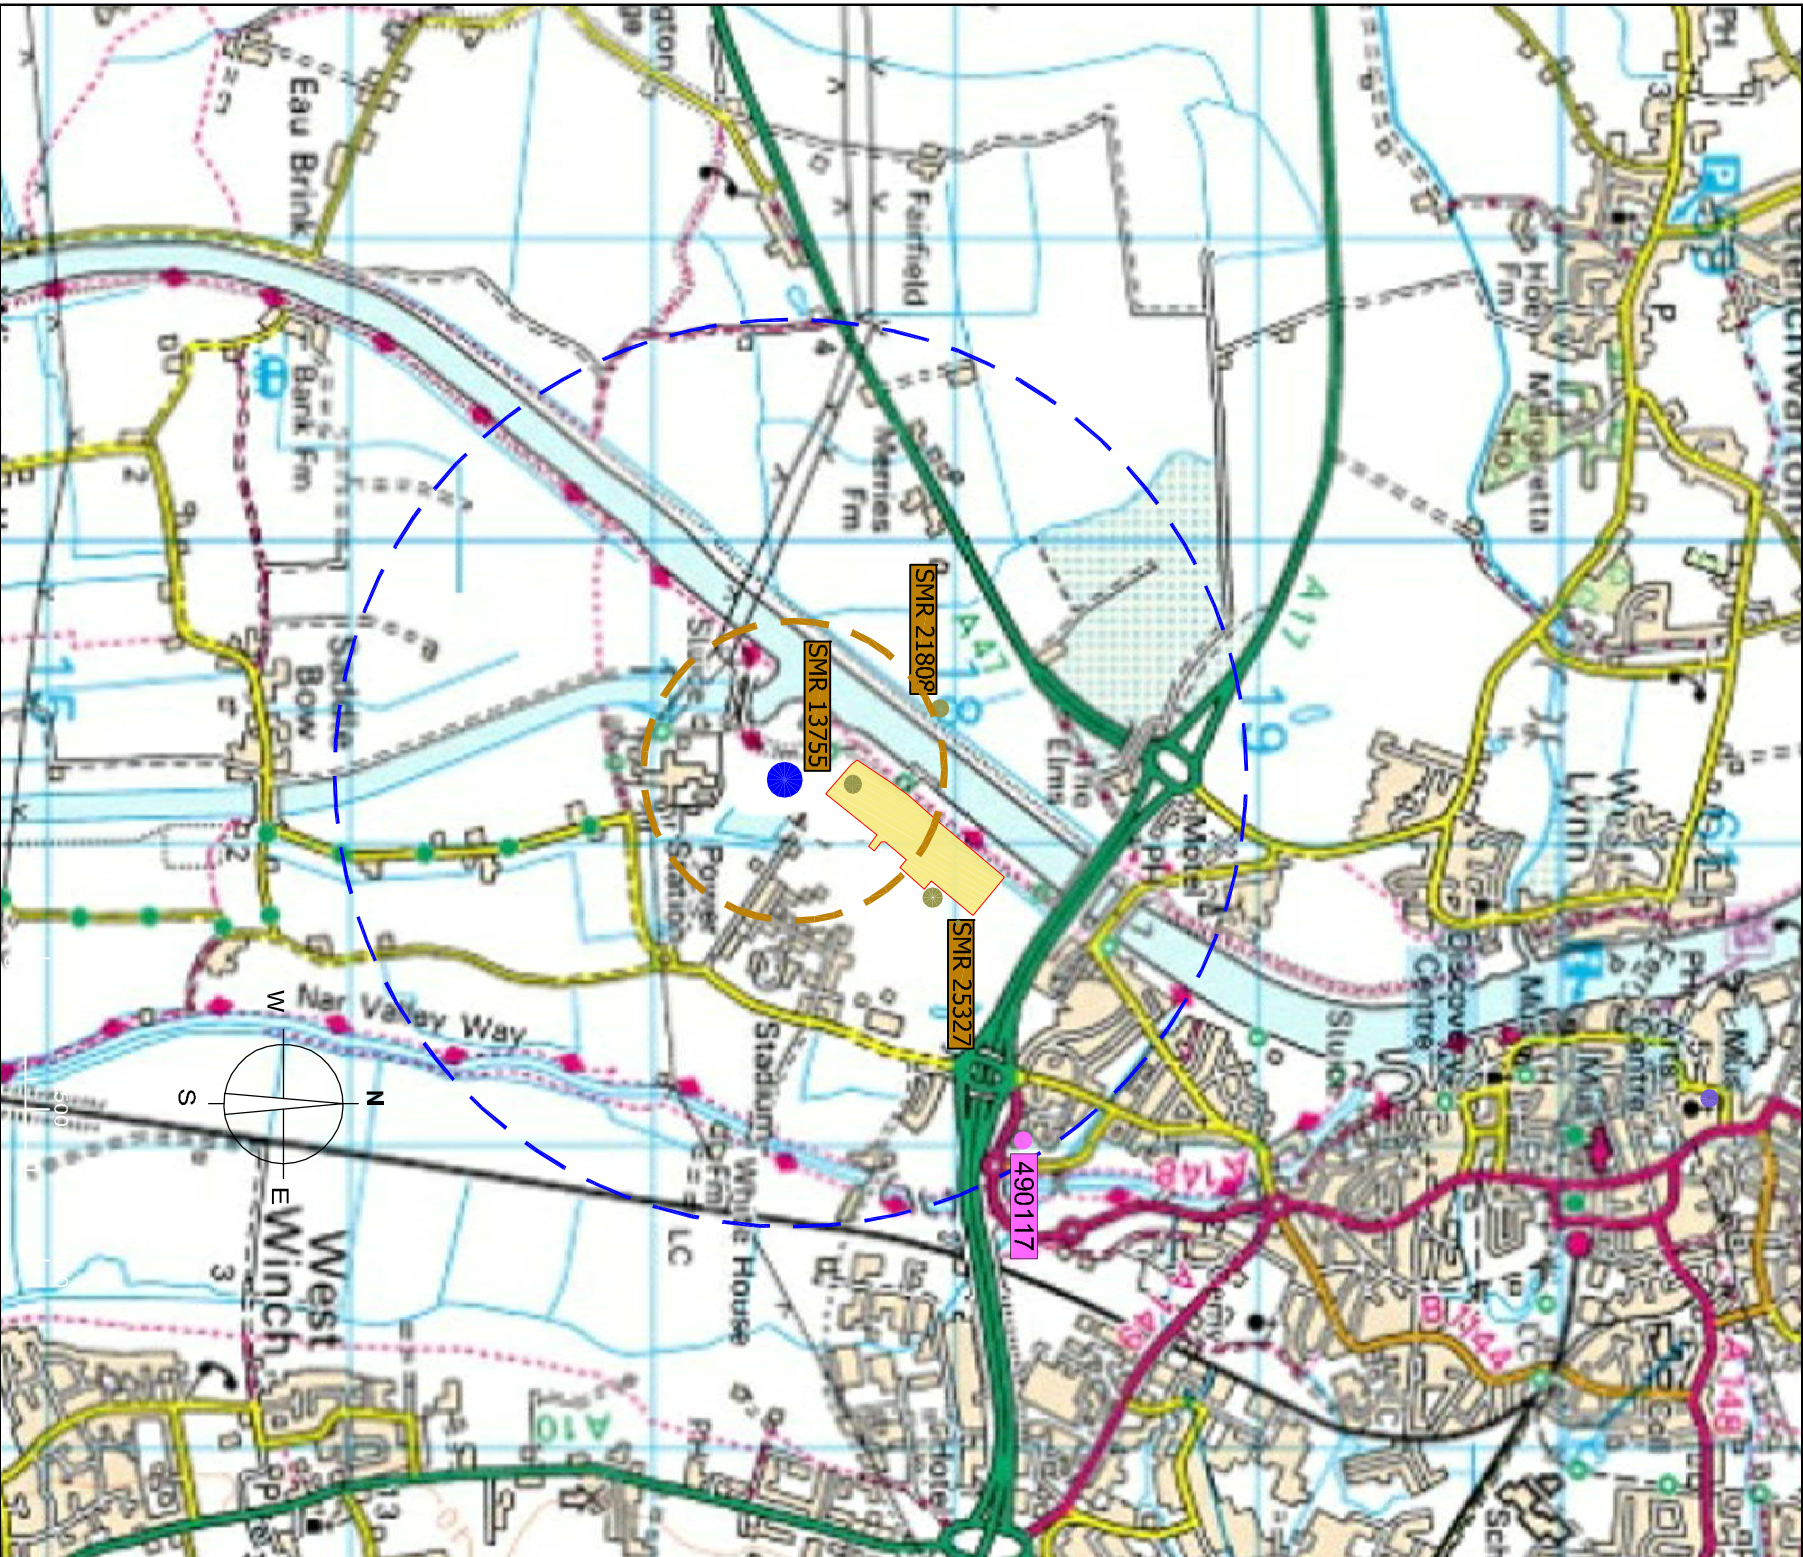

KEY

- Application Site
- Wider study area for historic buildings and structures, representative of 1.5km distance
- Study area for archaeological assets, representative of 500m distance
- Grade II Listed Building
EH ID 490117: The Brick Kiln, South Lynn
- Archaeological Finds
SMR No. Name
25327 Manor House of Scales Hoove or Howe
13755 Site of lime kiln and British Sugar factory, Saddlebow Road
21808 Scales Howe Bank medieval sea defence bank

Mill Site Level £0.00m = +5.00 m AOD

CLIENT	DESIGN
 PALM PAPER LTD Poplar Avenue, Kings Lynn Norfolk, PE34 3AL	 PCU Planning & Environmental Consultants Ltd. Carpenter Court 1 Maple Road, Bramhall, Stockport, Cheshire, SK7 2DH

PROJECT
ANAEROBIC TREATMENT SYSTEM -
UPGRADES TO EXISTING EFFLUENT TREATMENT PLANT

TITLE
FIGURE 9-1
CULTURAL HERITAGE

PHASE PLANNING PERMIT APPLICATION				
PROJECT NO.	SCALE	DESIGNED	CHECKED	SIZE
3048/25	1:25000	GJ/CH	GJ	A3
				DATE
				SEPTEMBER 2025