




Elevation A - A
Scale 1:200

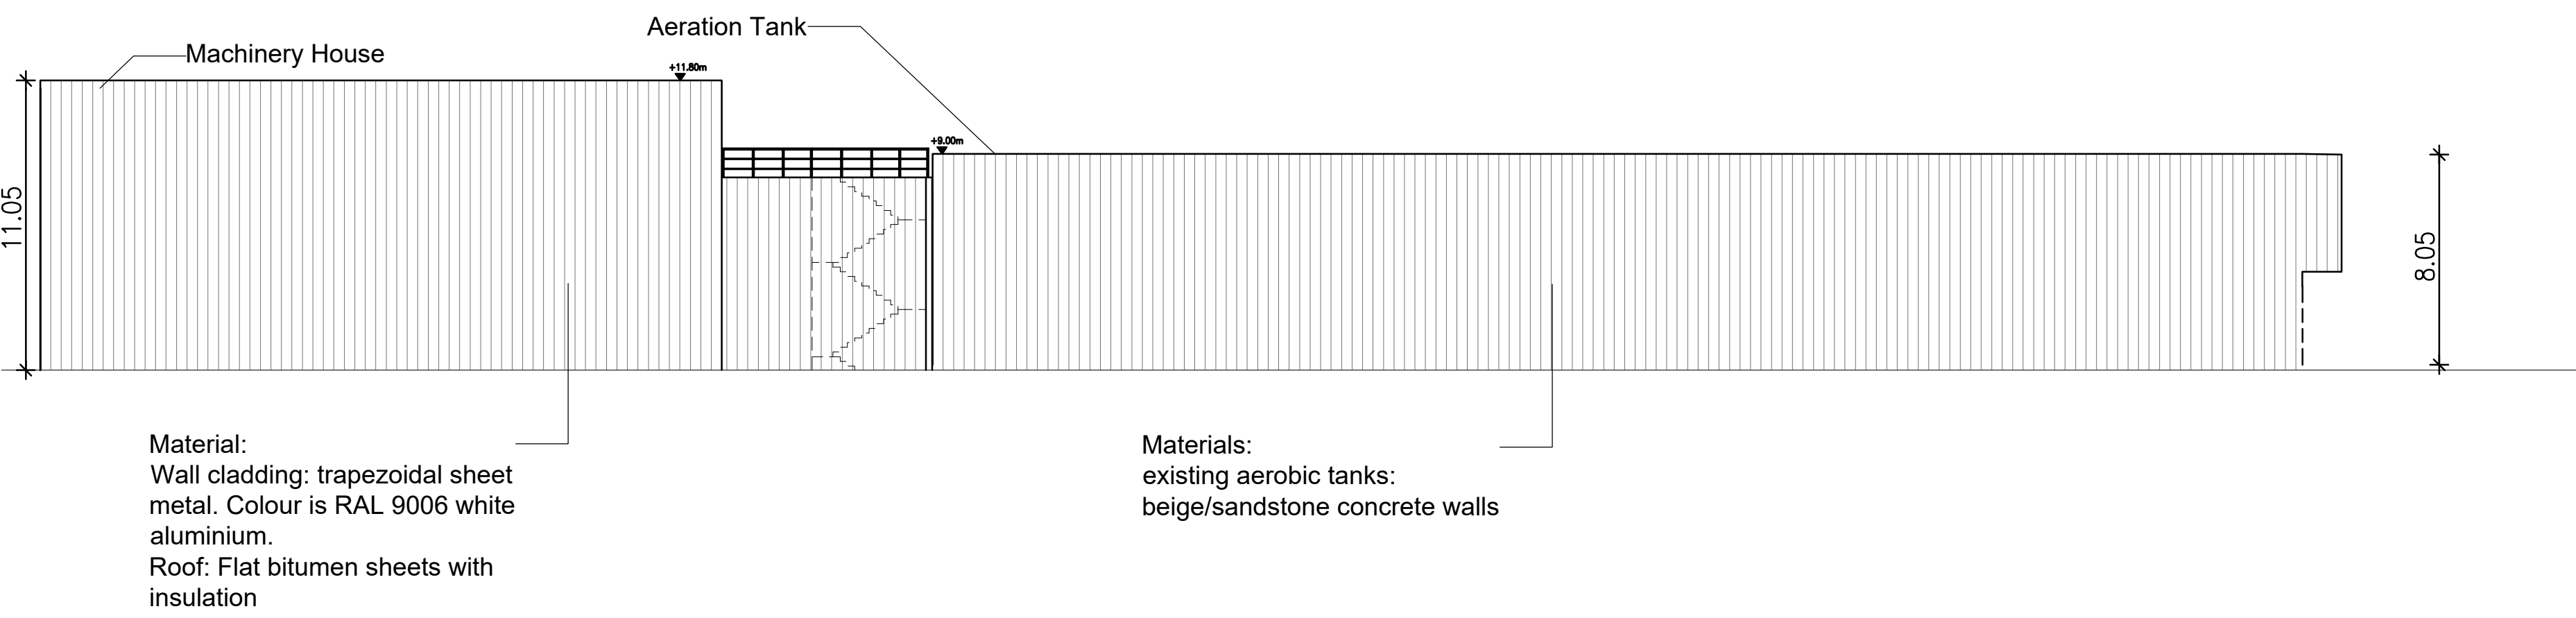


Elevation B - B
Scale 1:200

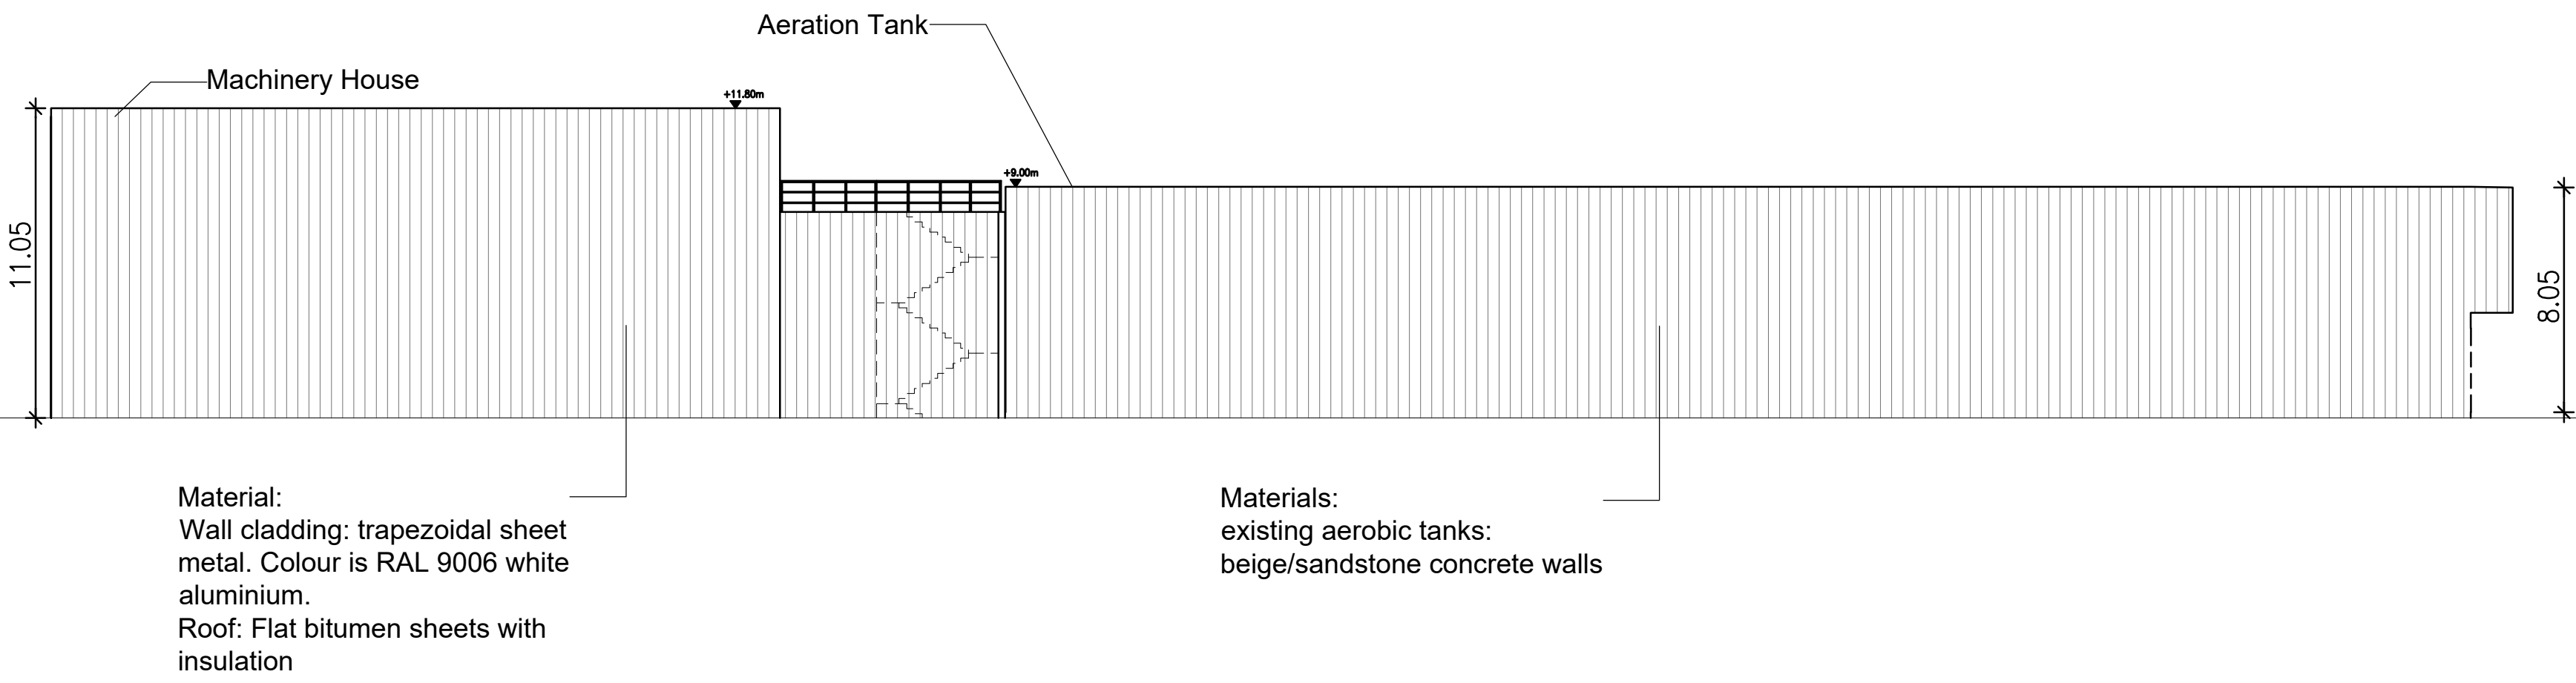


Elevation C - C
Scale 1:200

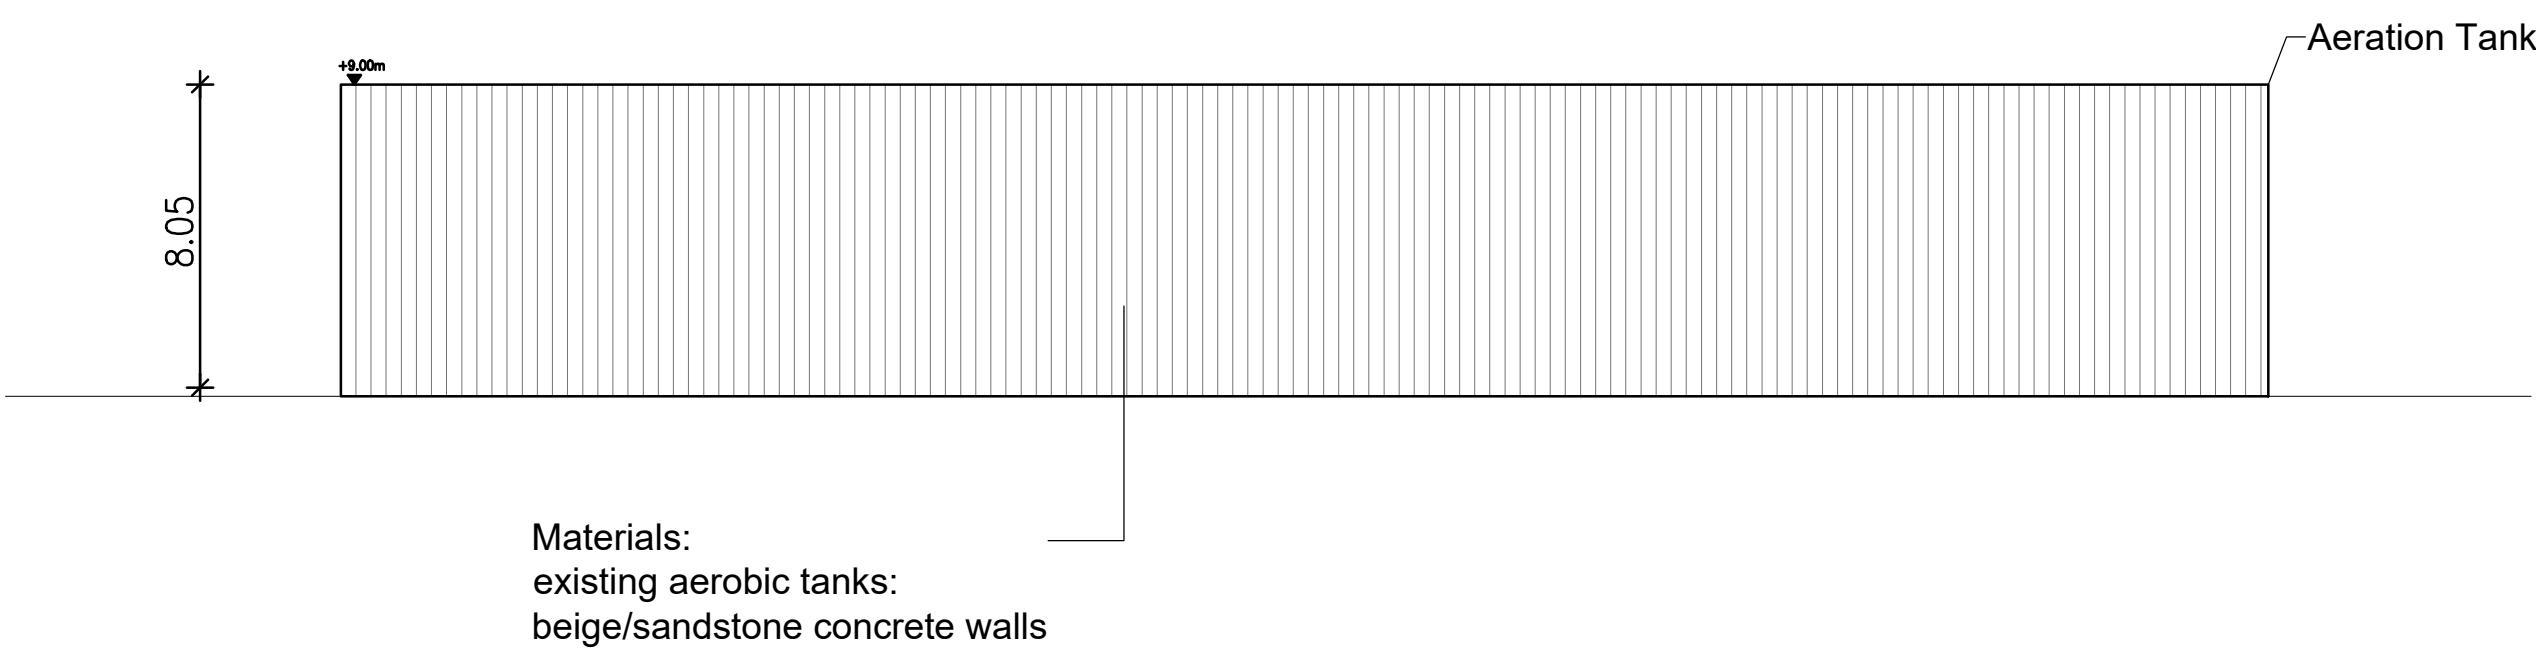

Elevation D - D
Scale 1:200

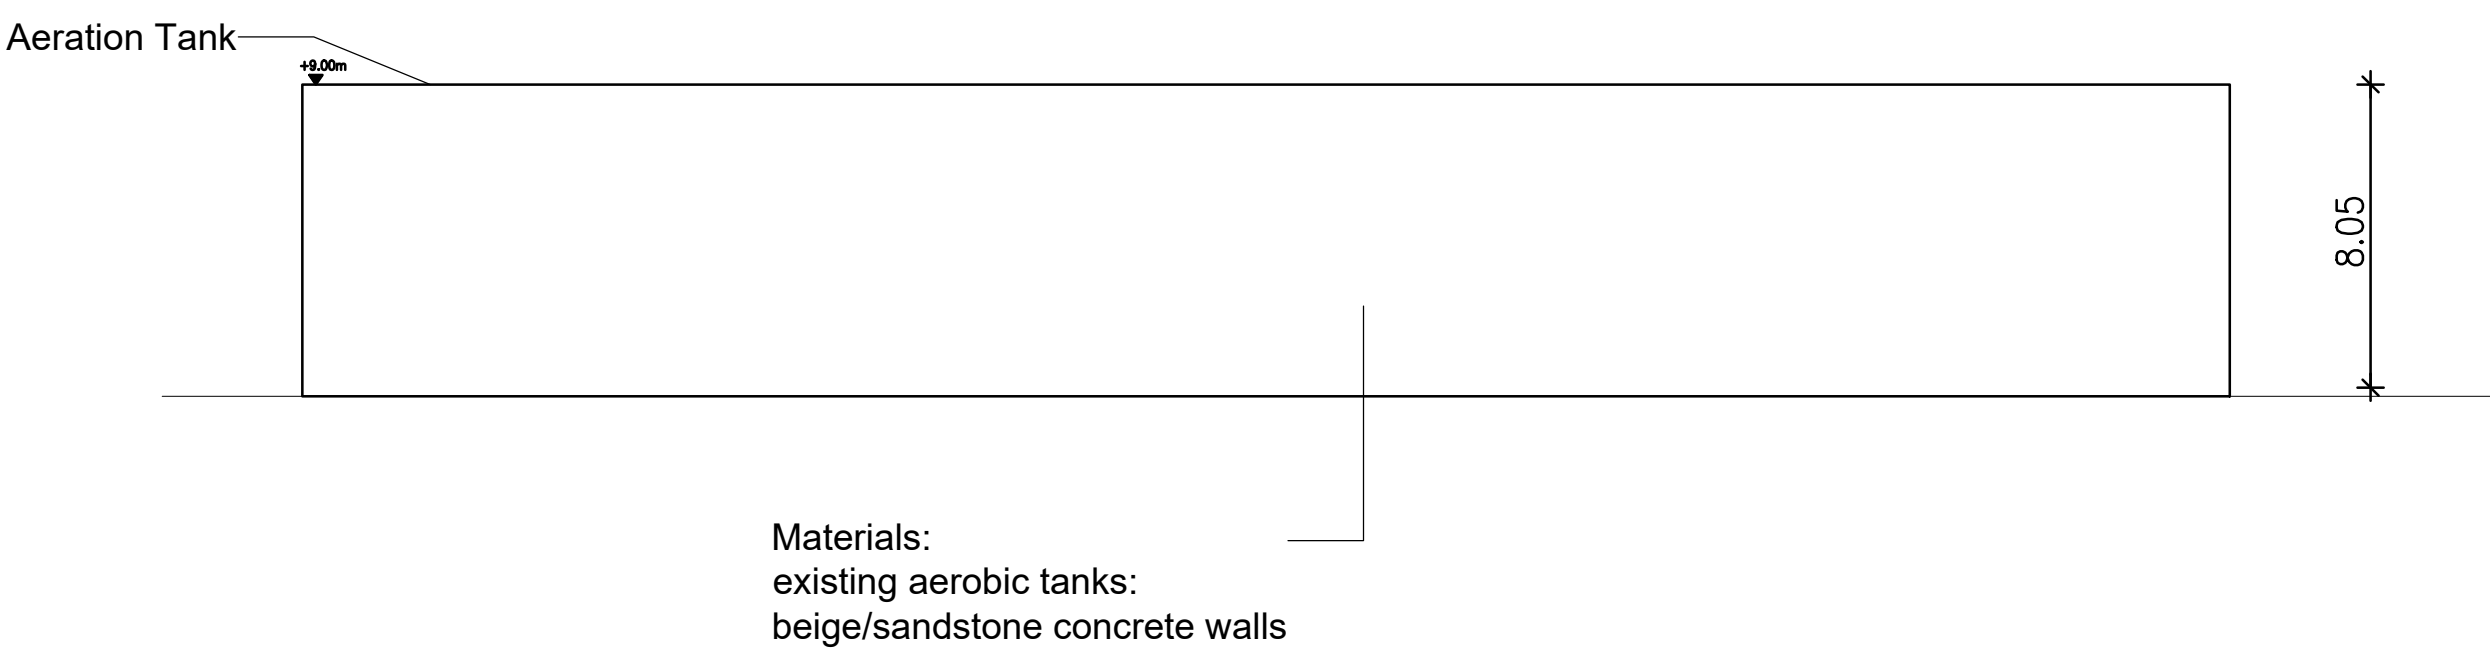


Elevation E - E
Scale 1:200

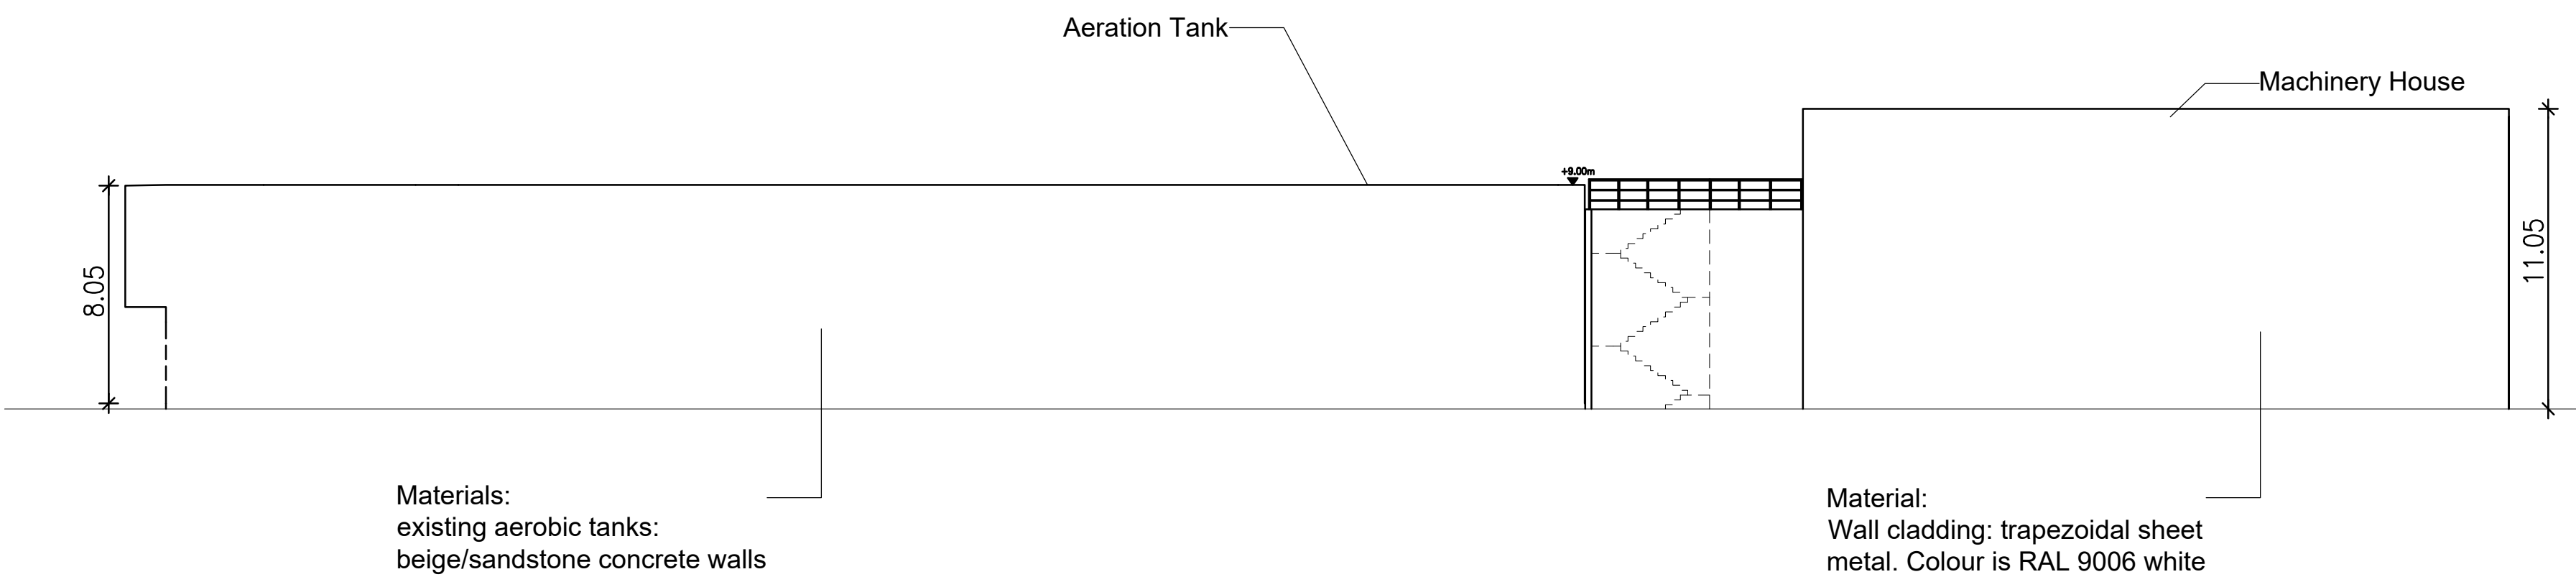


MILL SITE ZERO (MSZ) = 5.00 m AOD (LOCAL REFERENCE FRAME) (ABOVE ORDNANCE DATUM)			
REVISION	COMMENT	DATE	NAME

21.08.2025	LYNN PM 7	1001	0000	BAU	1102	00
DATE	PROJECT / FIELD	SUBJECT	VE	FIELD	DR. NO.	REV.

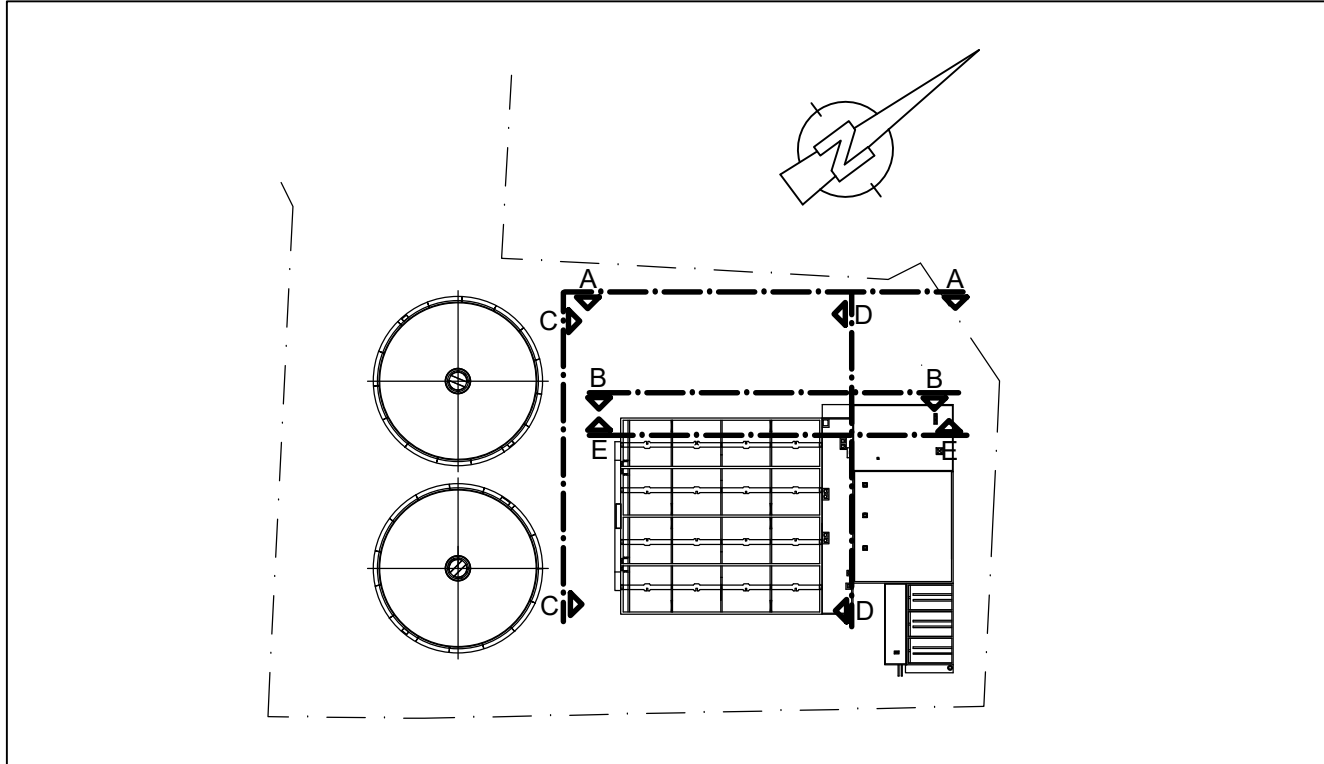

 PAPER MILL LYNN PM 7 WATER TREATMENT PLANT			
SUBJECT OPTIMIZING THE EXISTING WWTP VIA ANAEROBIC TREATMENT			
DESIGN PRELIMINARY DESIGN			
KIND OF PLAN ELEVATIONS - EXISTING		SCALE 1:200 SIZE 1189x841	
ENGINEER	 SCHLEGEL Consulting Engineers 69629 Mannheim, Germany (+49 69 17 90 2-0)	DATE	15.05.2025
		CHECKED	Al-Azzawi
		DRAWN	Tamang
DATE		CHECKED	Al-Azzawi
CLIENT		PALM PAPER LIMITED King's Lynn Norfolk PE30 5EJ	
			
DATE			

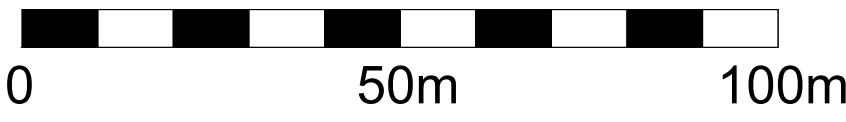

Scale 1:200