




Elevation A - A
Scale 1:200

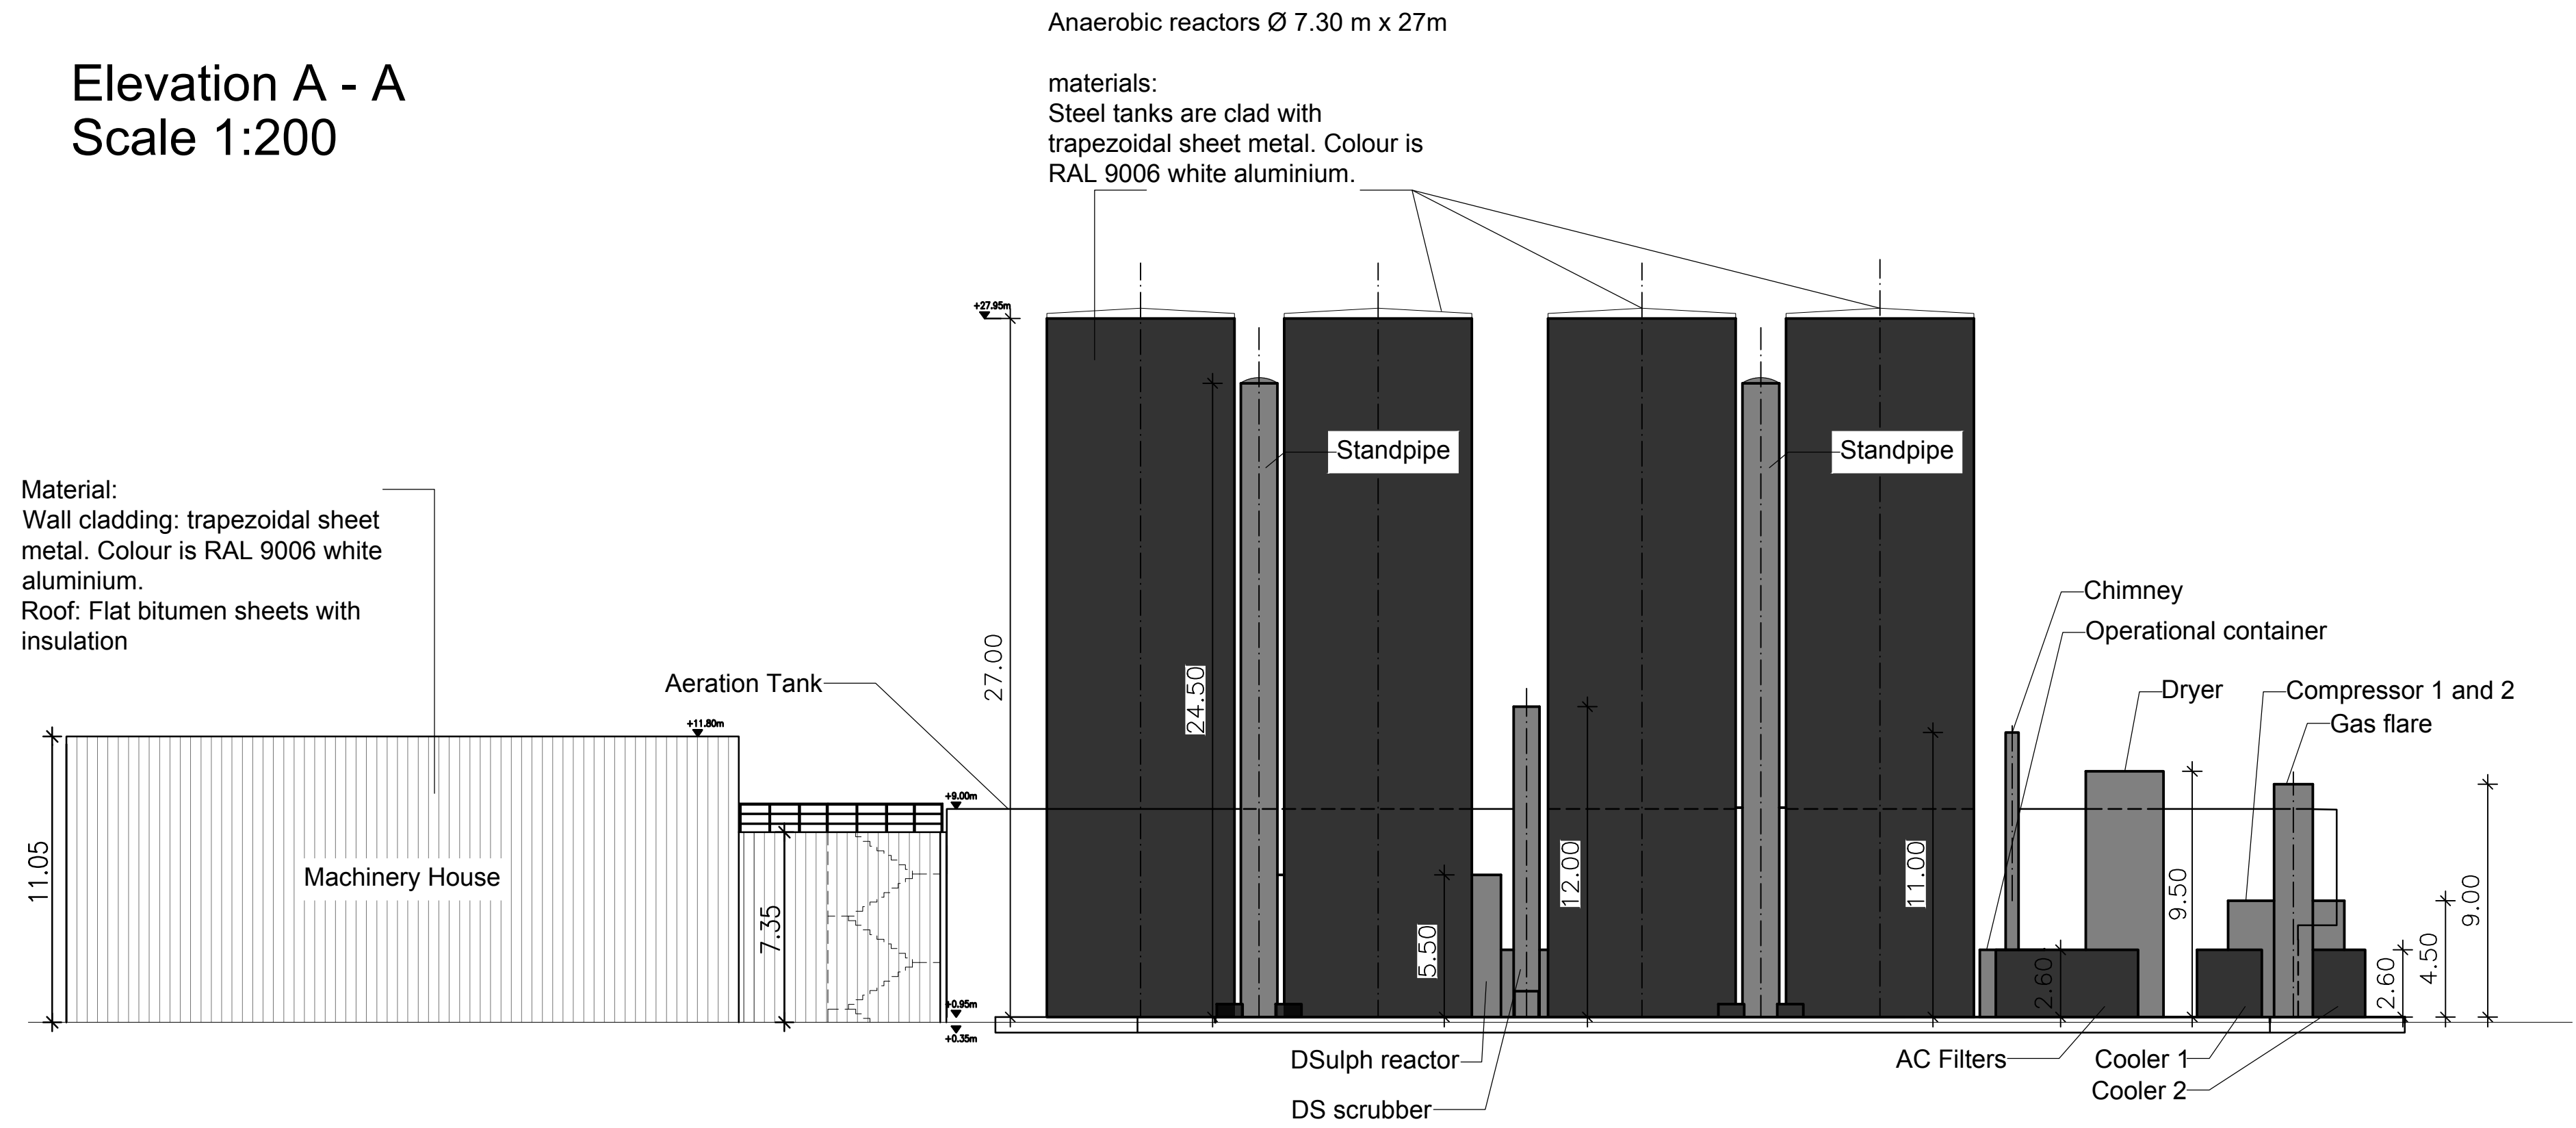


Elevation B - B
Scale 1:200

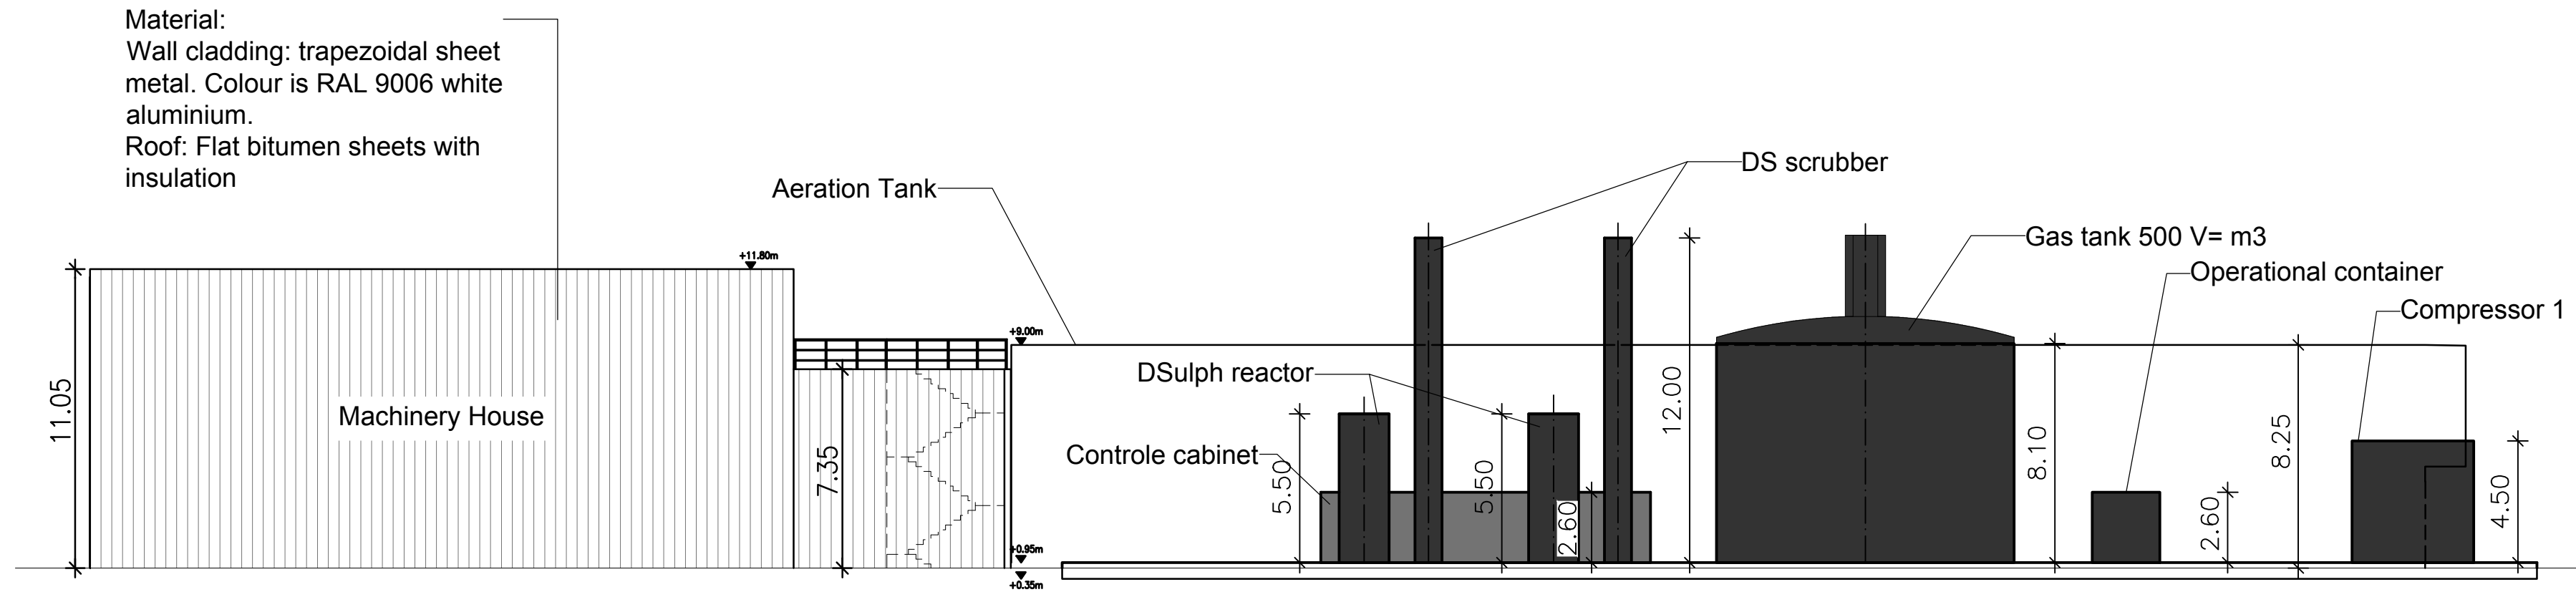



Elevation C - C
Scale 1:200

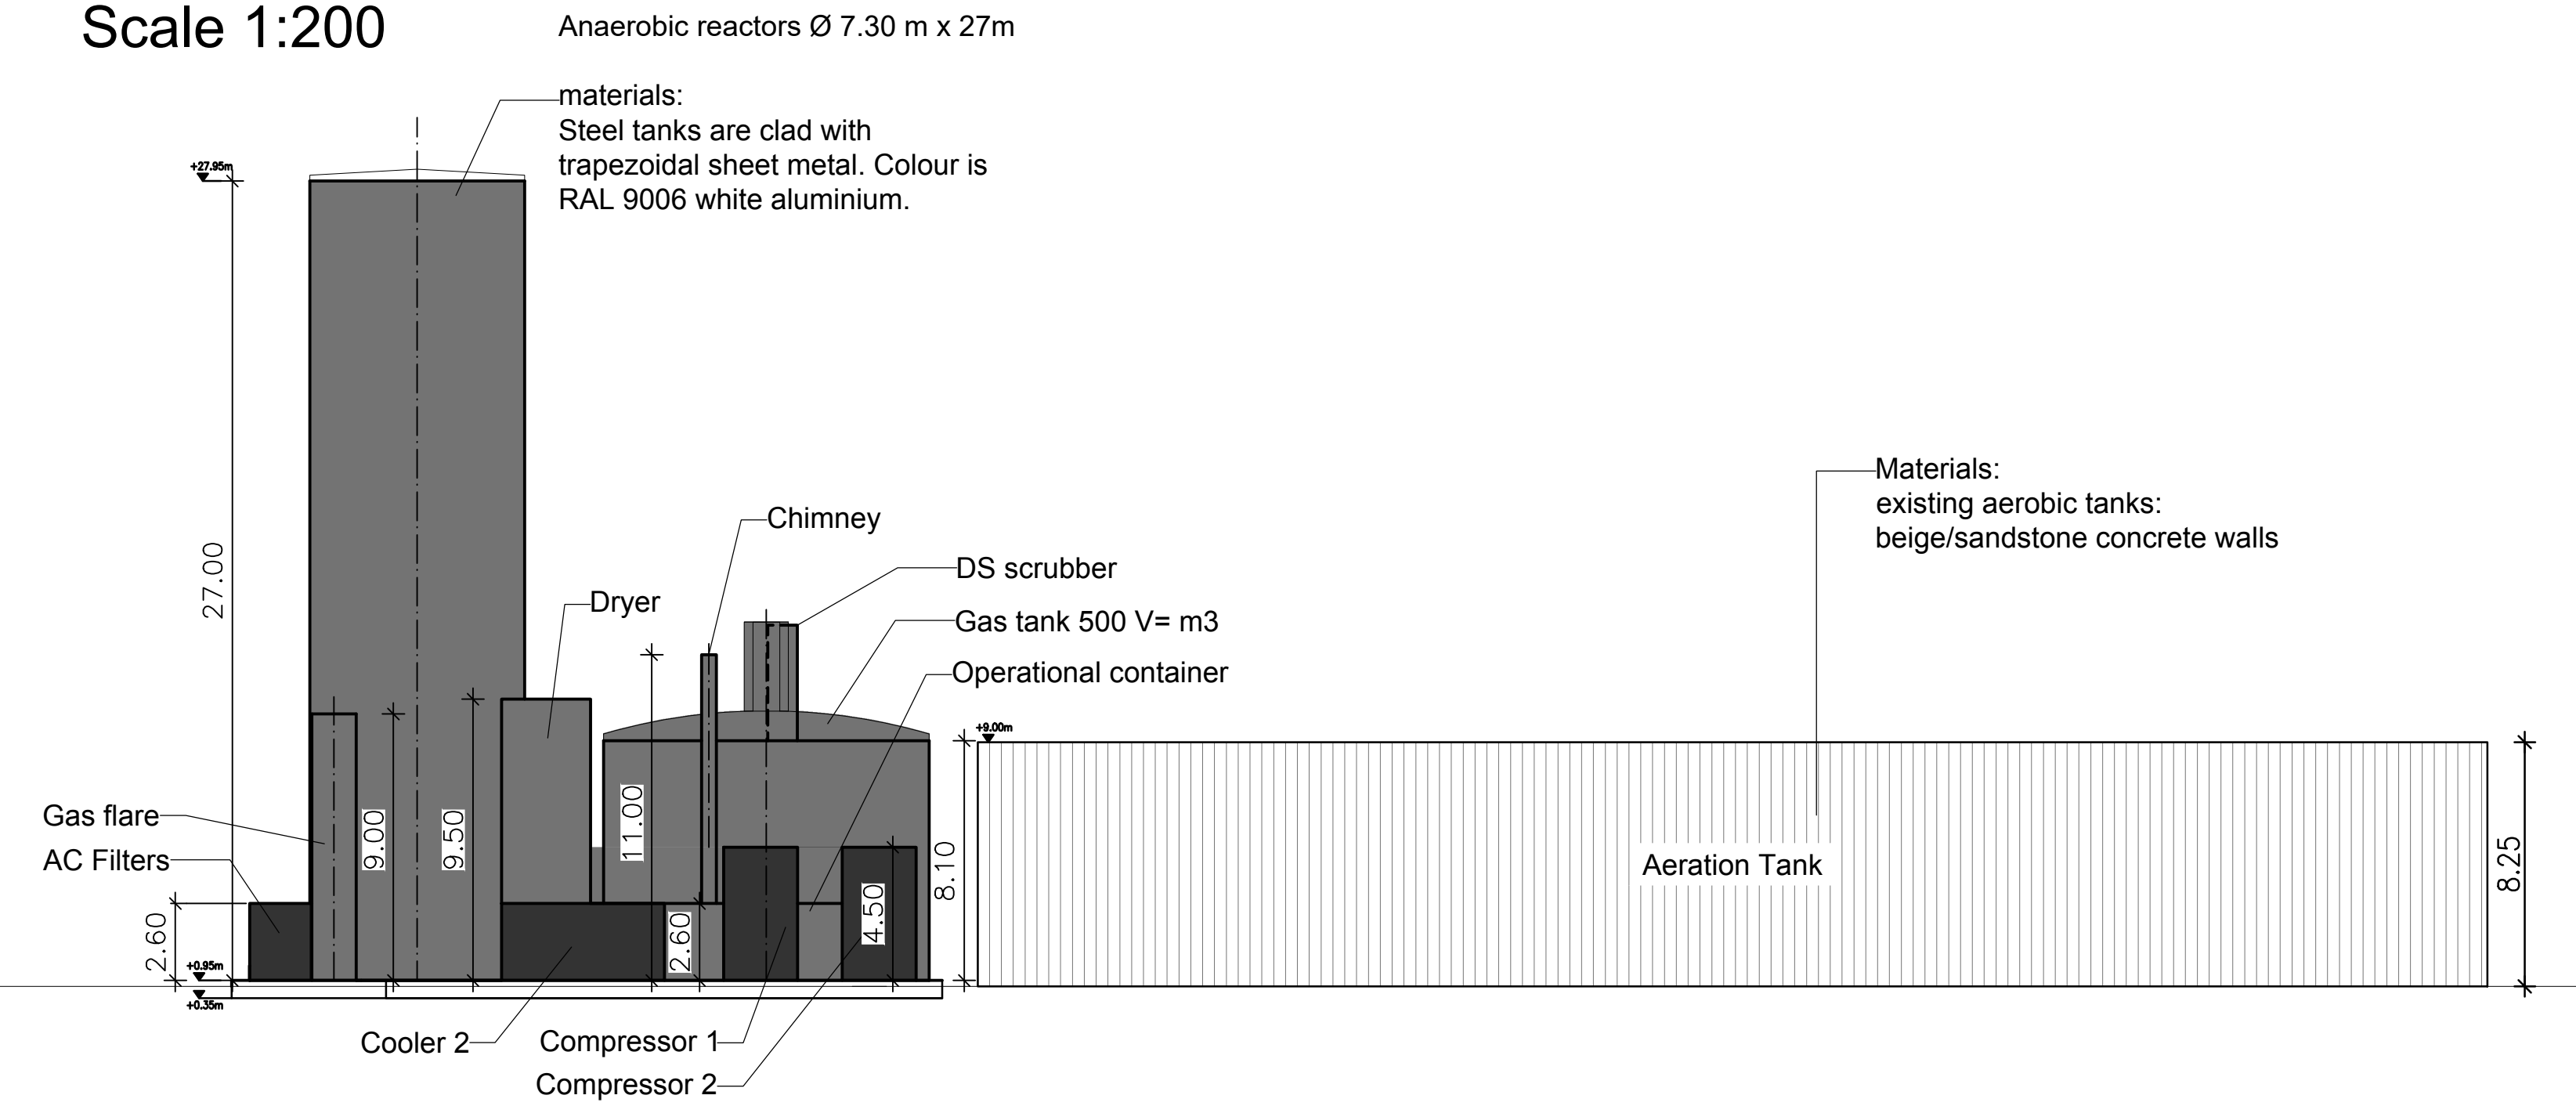

Elevation D - D
Scale 1:200

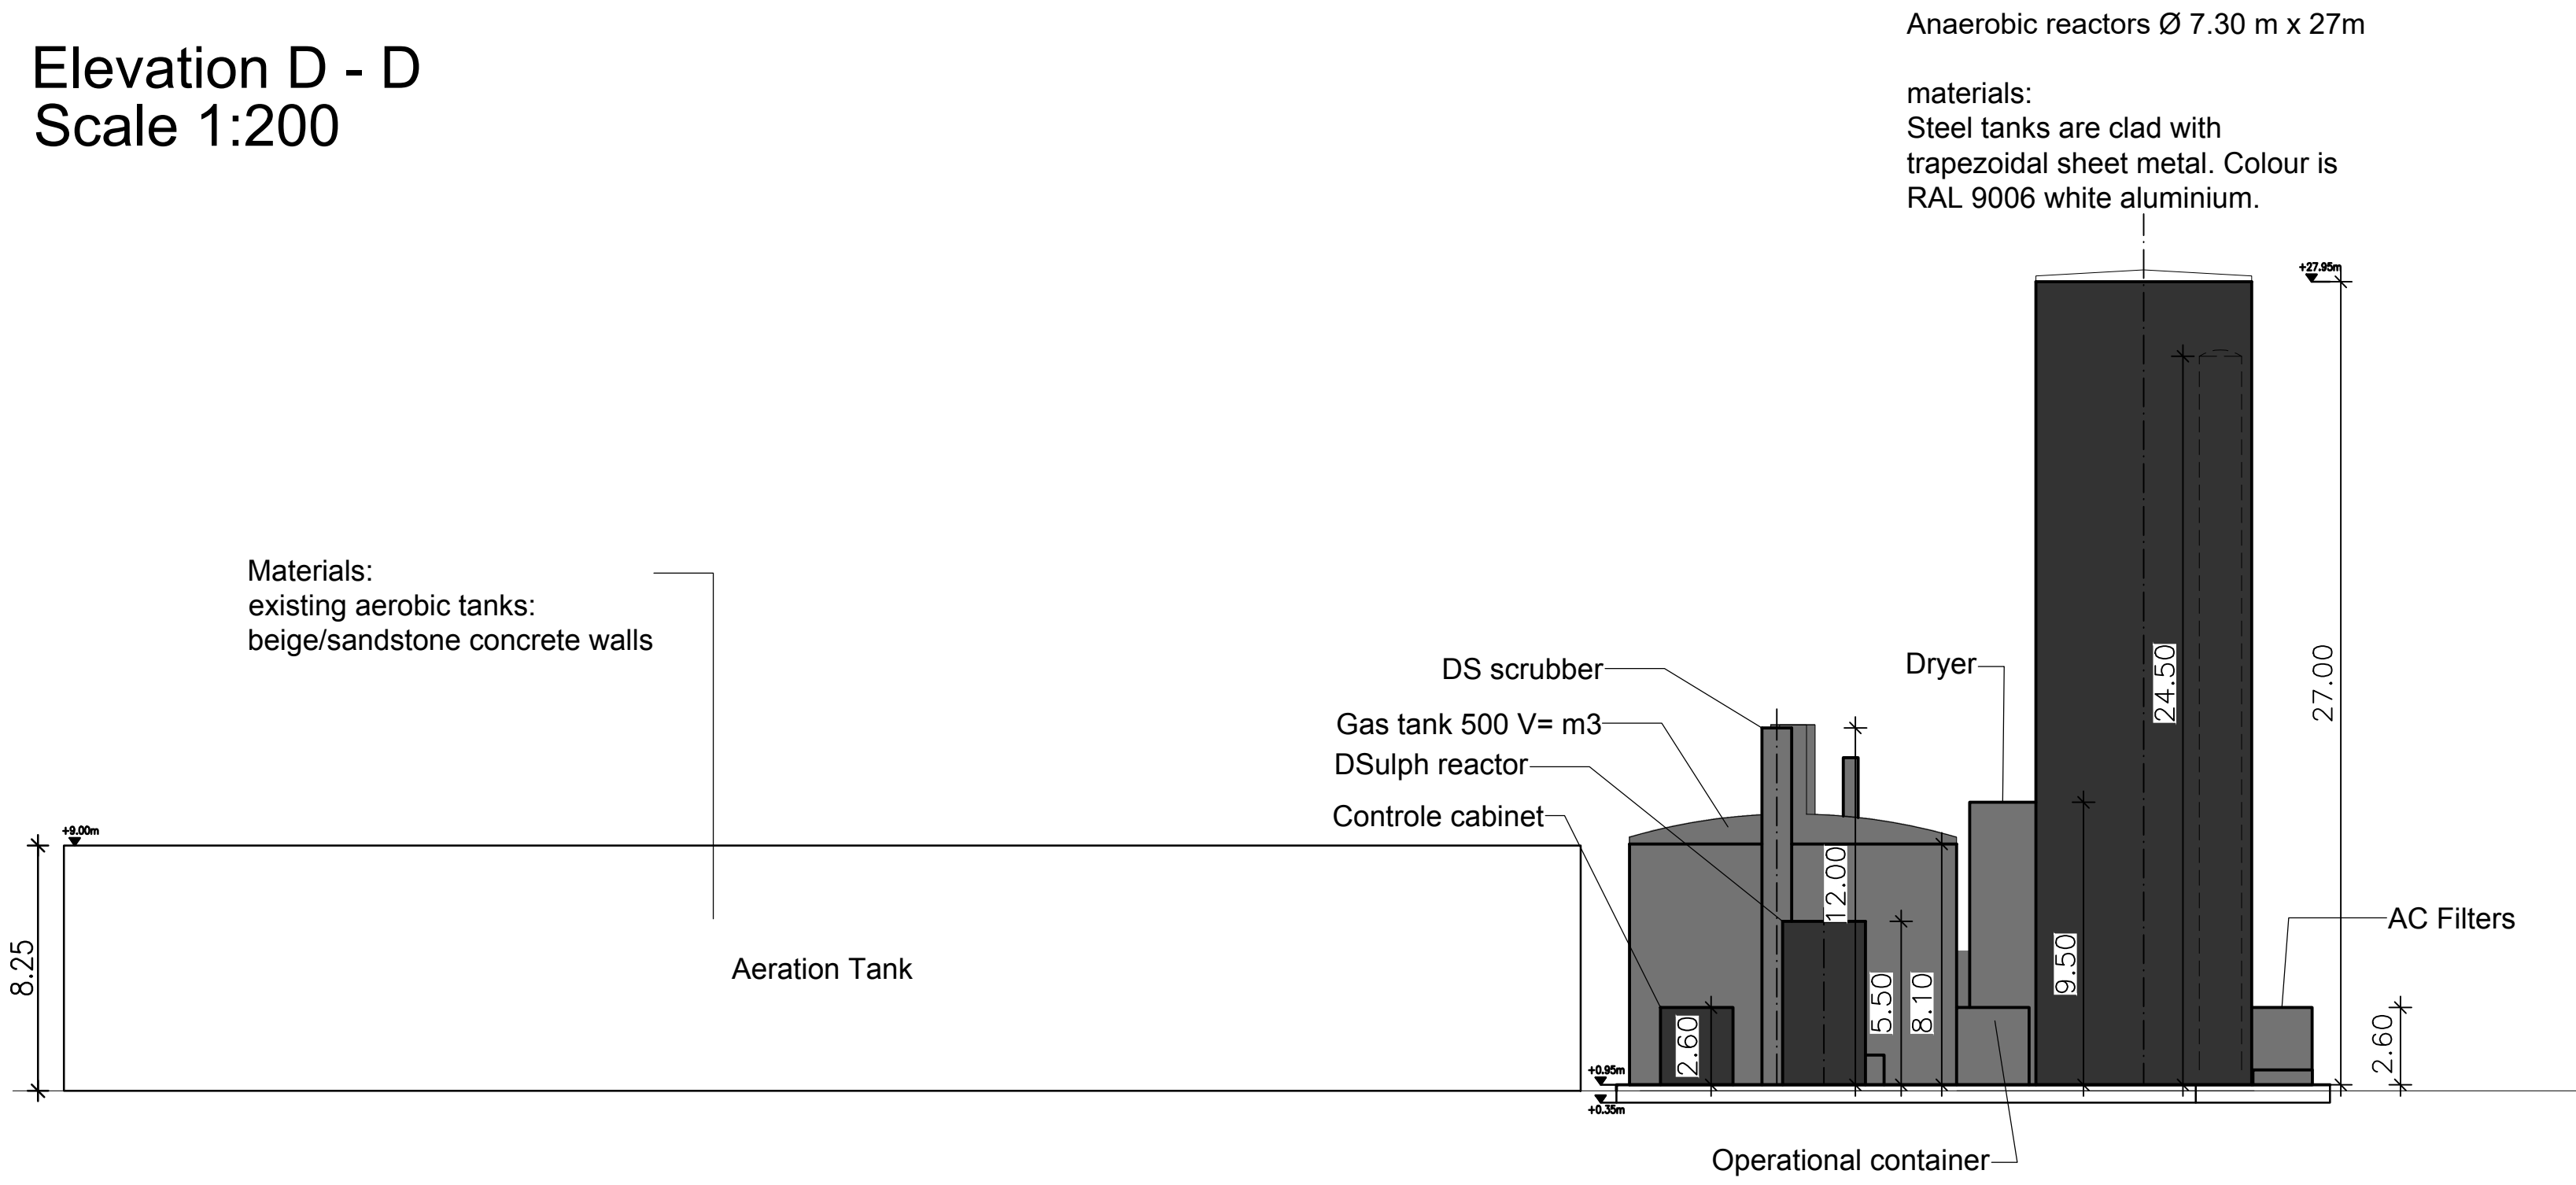


Elevation E - E
Scale 1:200

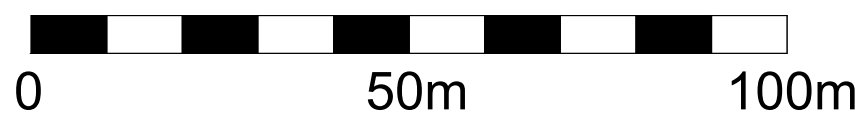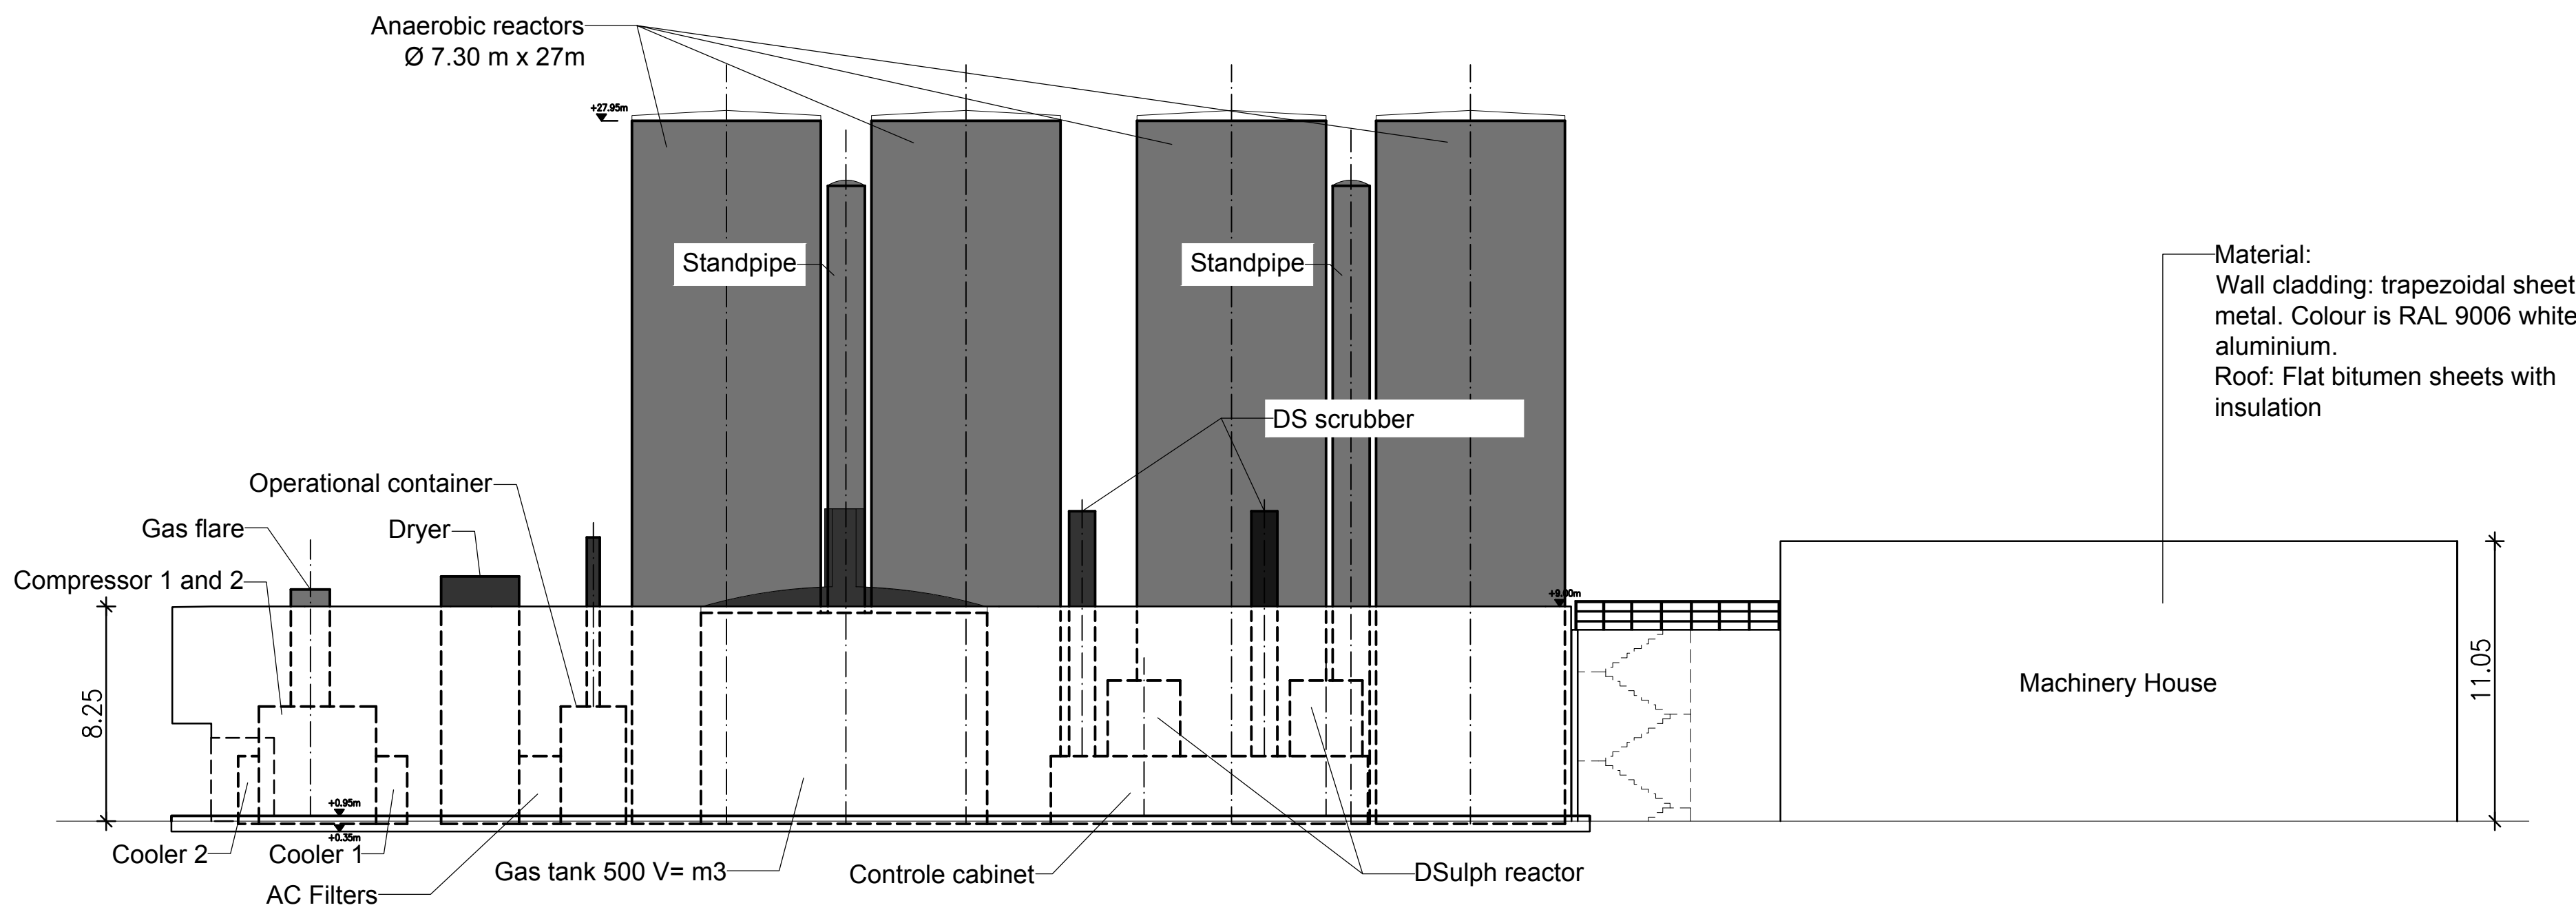

Scale 1:200

MILL SITE ZERO (MSZ) = 5.00 m AOD (LOCAL REFERENCE FRAME) (ABOVE ORDNANCE DATUM)			
REVISION	COMMENT	DATE	NAME

21.11.2025	LYNN PM 7	1001	0000	BAU	1101	00
DATE	PROJECT / FIELD	SUBJECT VE	FIELD	DR. NO.	REV.	

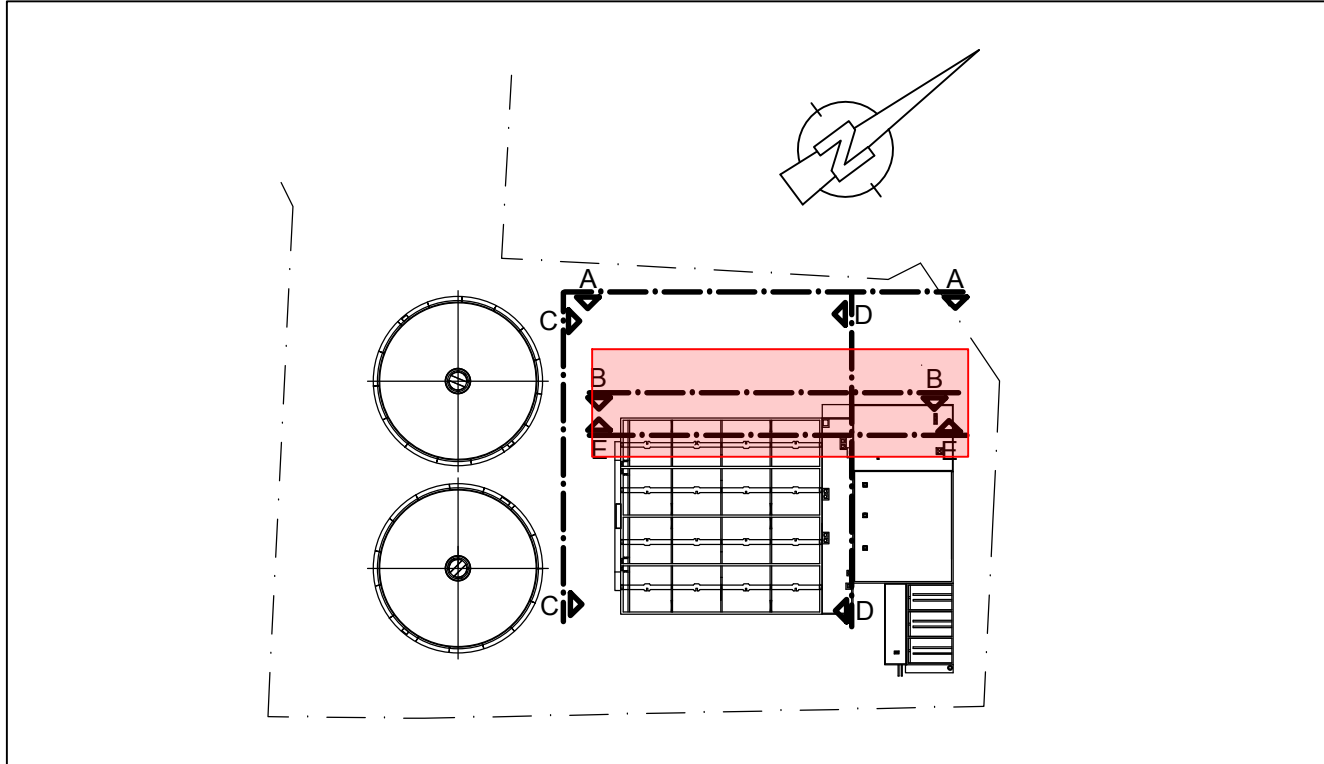

**PAPER MILL LYNN PM 7
WATER TREATMENT PLANT**

SUBJECT
OPTIMIZING THE EXISTING WWTP
VIA ANAEROBIC TREATMENT

DESIGN
PRELIMINARY DESIGN

KIND OF
ELEVATIONS

SCALE
1:200

SIZE
1189x841

ENGINEER
**SCHLEGEL**
Consulting Engineers
69039 Mannheim, Germany (+49 68) 17 90 2-0

DATE
21.11.2025

CHECKED
Al-Azzawi

DRAWN
Tamang

CHECKED
Al-Azzawi

CLIENT
**PALM PAPER LIMITED**
King's Lynn
Norfolk PE30 5EJ

DATE