

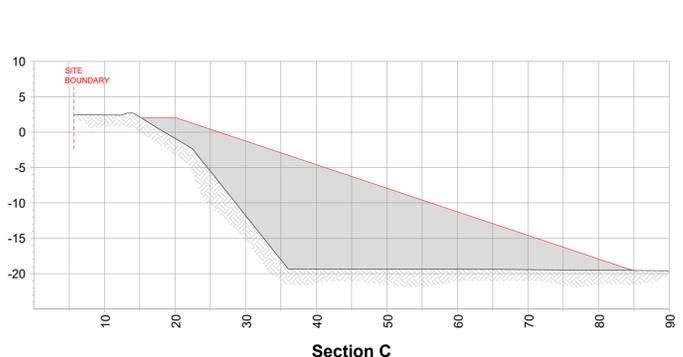
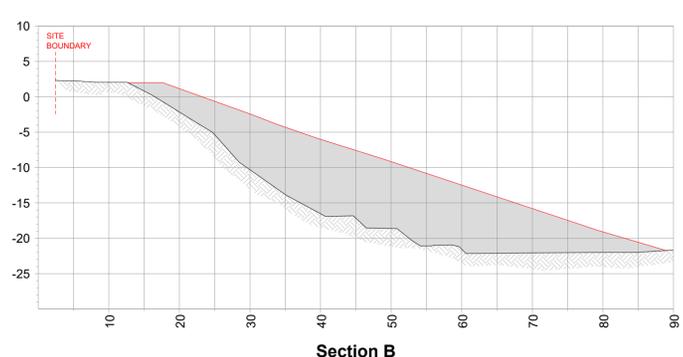


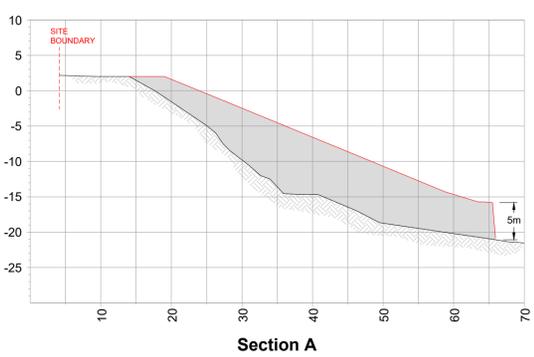


- Notes:**
-
- Legend:**
- SURVEY 12-02-19
 - BUTTRESS AND GABIONS
 - SECTION - TOPO PROFILE
 - SECTION - PROPOSED BUTTRESS DESIGN PROFILE

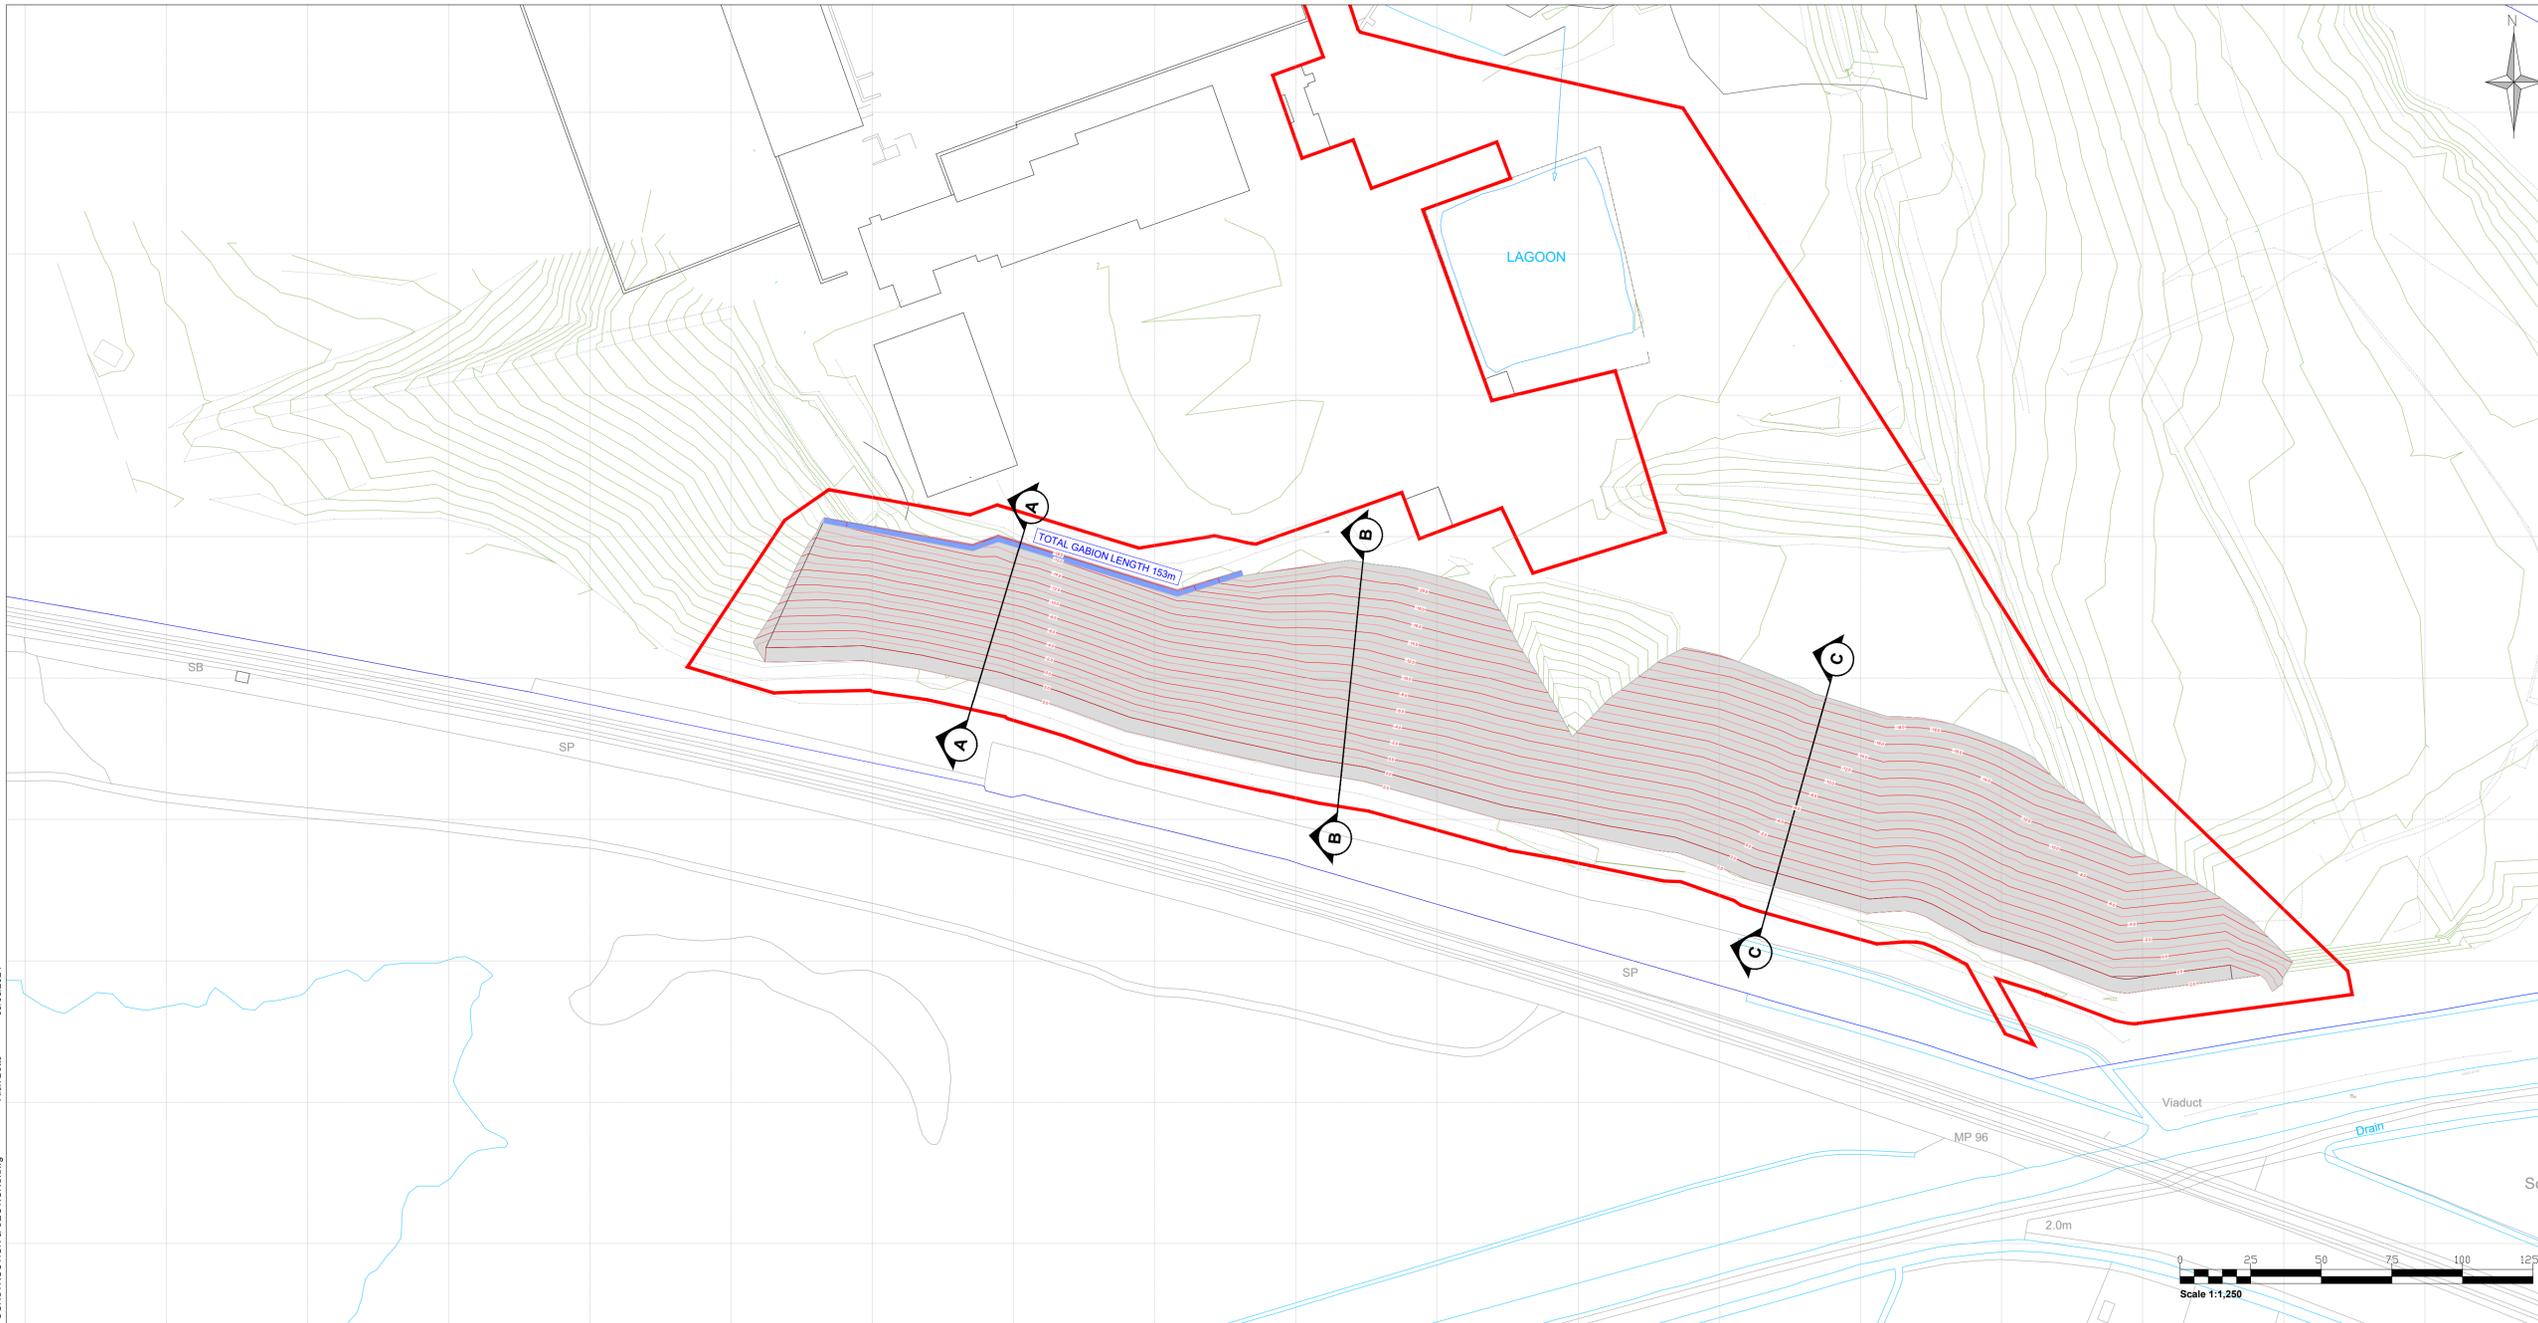

Cut/Fill Summary

Name	Cut Factor	Fill Factor	2D Area	Cut	Fill	Net
VOLUME CUT AND FILL	1.000	1.000	31980.84sq.m	50.51 Cu. M.	196091.00 Cu. M.	196040.49 Cu. M.<Fill>
Totals			31980.84sq.m	50.51 Cu. M.	196091.00 Cu. M.	196040.49 Cu. M.<Fill>

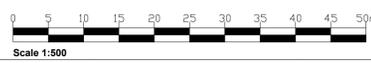

Rev	Amendments	Date	By	Chk	Auth
 www.slrconsulting.com					
Drawing Status & Suitability Code					
Client EAST MIDLANDS WASTE MANAGEMENT					
Project SAXON PIT SOUTHERN BUTTRESS WASTE RECOVERY PLAN					
Drawing Title CONSTRUCTION AND CROSS-SECTIONS					
Scale AS SHOWN @ A1	SLR Project No. 416.065341.00001				
Designed AB	Drawn AB	Checked SL	Authorised TD		
Date 09.23	Date 09.23	Date 09.23	Date 09.23		
Drawing Number 002					Rev 0

05/09/2024 Alex Betts B:\077640 - East Midlands Waste Management Ltd\416.065341.00001 - Saxon Pit Waste Recovery Application\Tech\EMPC\Drawings\403.065341.00001.002.0 CONSTRUCTION & SECTIONS.dwg