


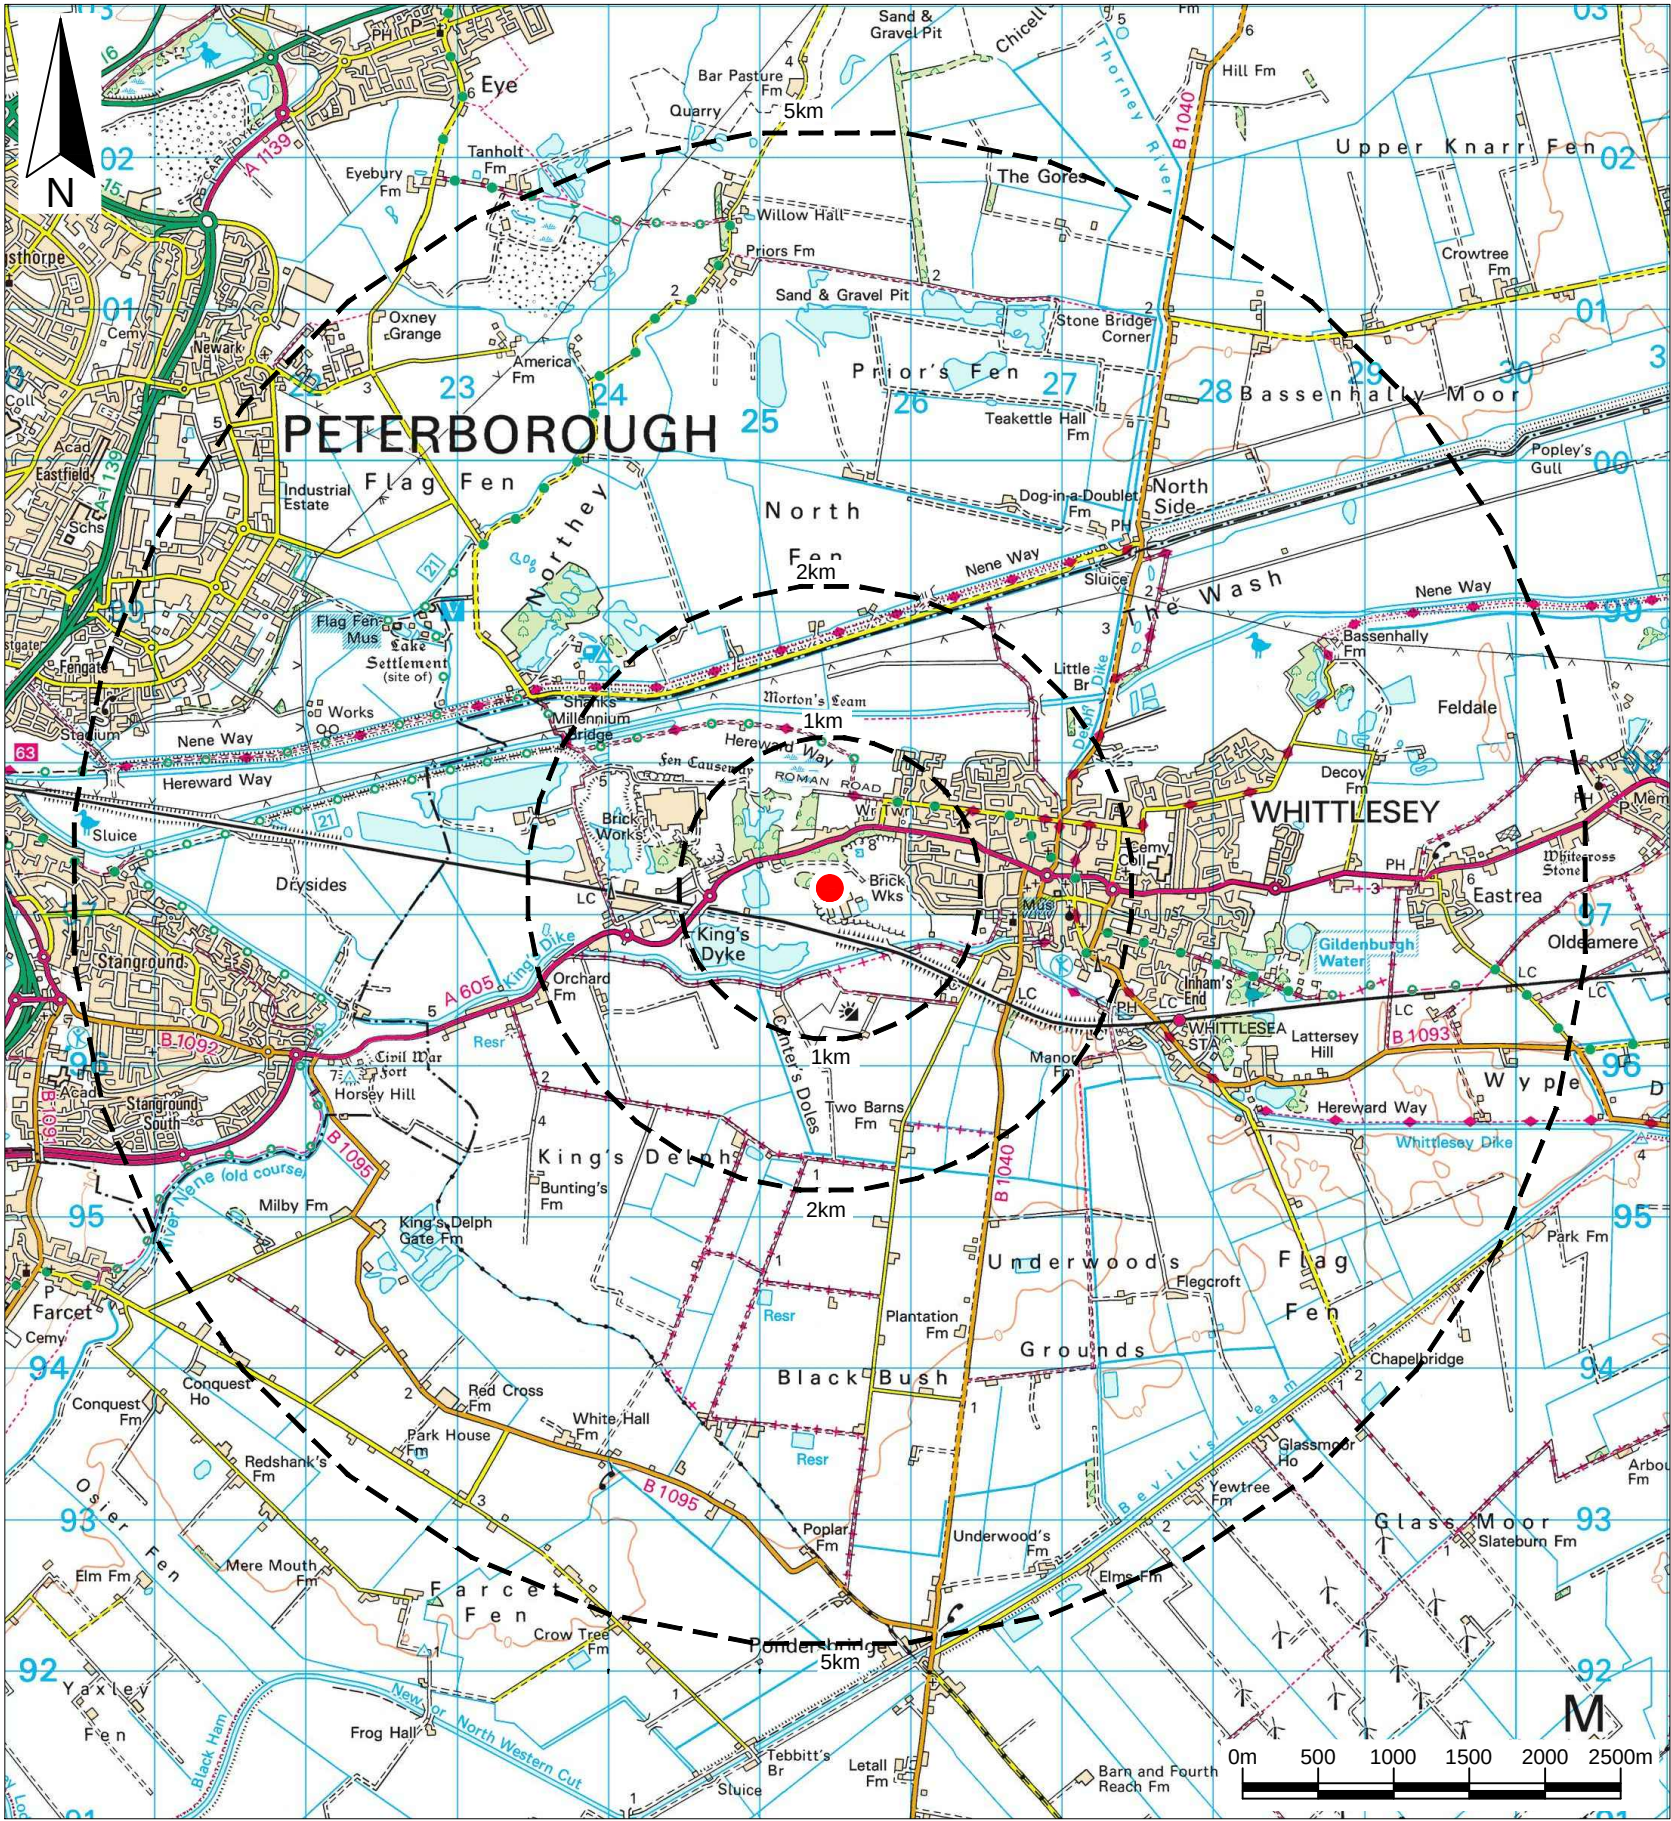

Key / Notes

- Site location
- Offset from the site location

	Final	KR	AW	LH	28/06/24
Rev	Status	Drn	App	Chk	Date
Site WHITTLESEY					
Client Johnsons Aggregates and Recycling Limited					
Title The site location					
Figure 1		Scale 1:50,000@A3			
Drawing Ref JAG/WH/04-24/24317					
Reproduced scale mapping by permission of Ordnance Survey on behalf of The Controller of His Majesty's Stationery Office. Crown copyright 2024. All rights reserved. Licence number AC0000851450.					