


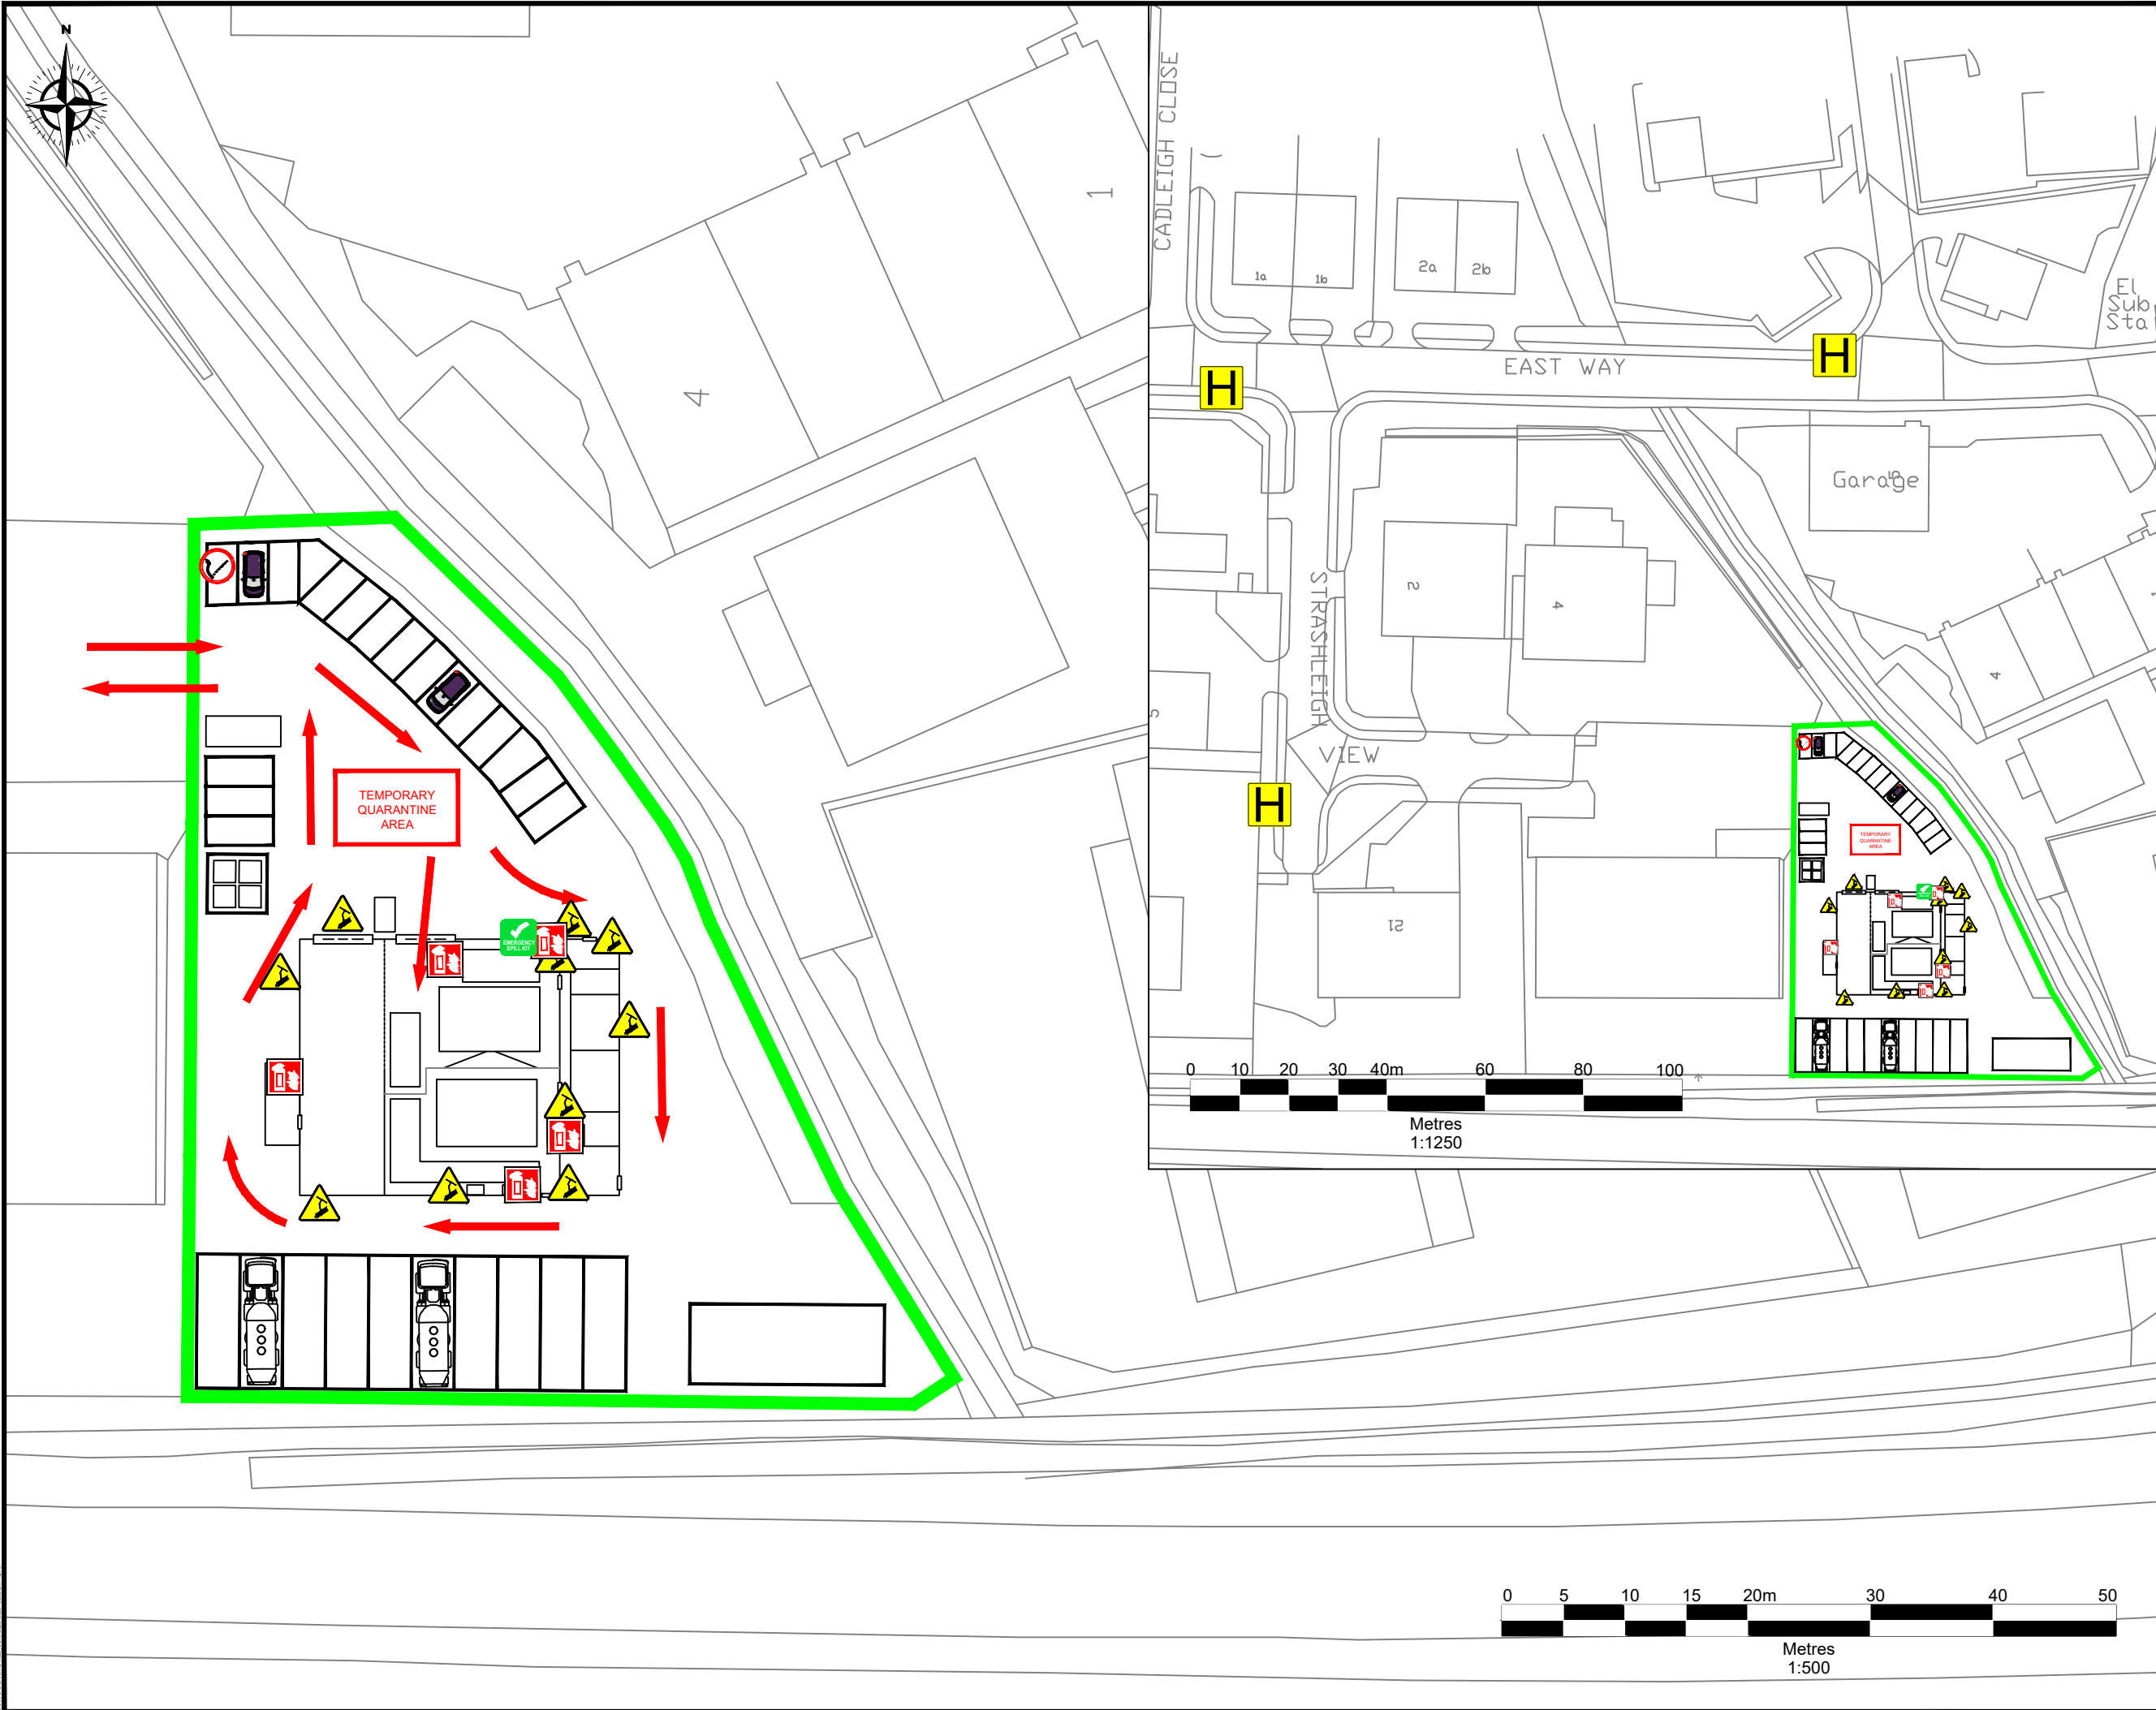

Notes

1. Reproduced from the Ordnance Survey Map with the permission of the Controller of His Majesty's Stationary Office, Crown Copyright and Database Rights 2024
Ordnance Survey 0100031673/100004910.

-  Site Boundary
-  Vehicle Routes
-  Fire Hydrant
-  Emergency Spill Kit
-  CCTV
-  Fire Extinguisher
-  Smoking Area

Rev	subject	date



Darwen Resource Recovery Park, Lower Eccleshill Road, Darwen, BB3 0RP
Tel: (01254)819700, Fax: (01254)819749, Email: richard.bisset@suez.com

Site Lee Mill Transfer Station	
Title Emergency Access Route	
Scale 1:500 & 1:1250@A3	
Date October 2024	
Drawing Ref Lml-EAR-1024-01	Drawn by JA
	Checked by KH