


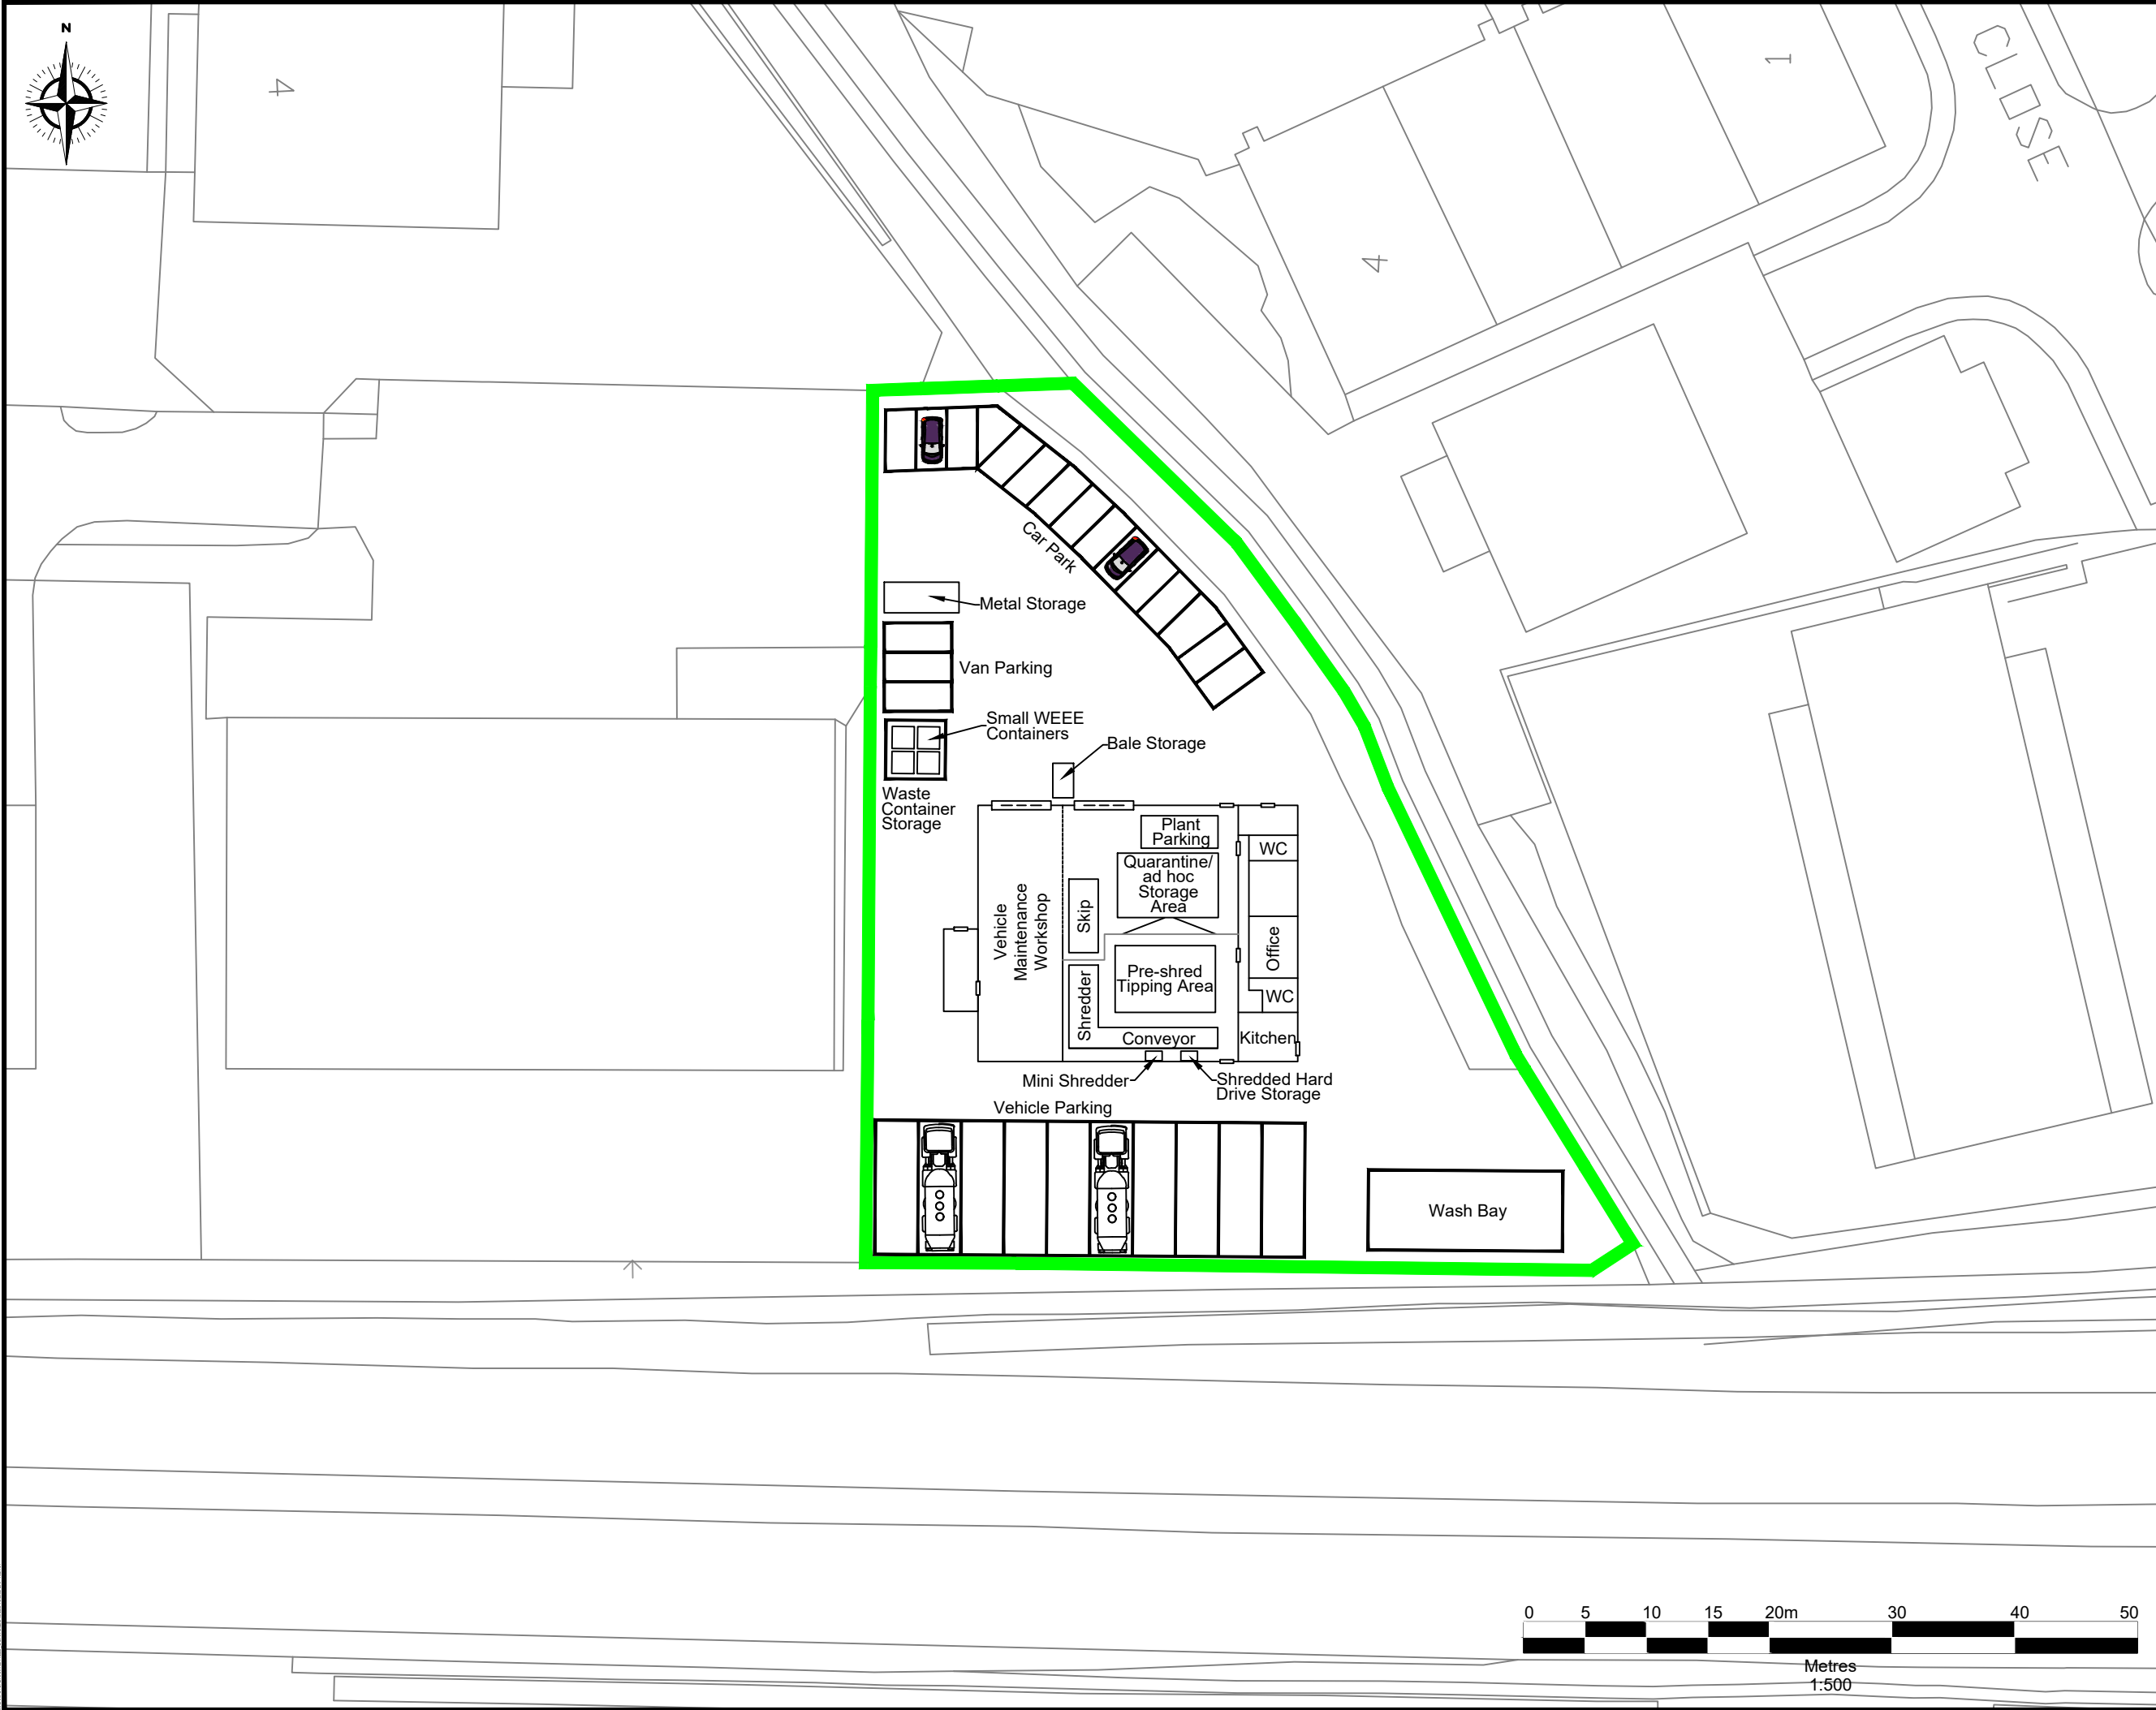

Notes

1. Reproduced from the Ordnance Survey Map with the permission of the Controller of His Majesty's Stationary Office, Crown Copyright and Database Rights 2024
Ordnance Survey 0100031673/100004910.

Site Boundary

Rev	subject	date



Darwen Resource Recovery Park, Lower Eccleshill Road, Darwen, BB3 0RP
Tel: (01254) 819700, Fax: (01254) 819749, Email: richard.bisset@suez.com

Site	
Lee Mill Transfer Station	
Title	
Site Layout Plan	
Scale	
1:500@A3	
Date	
October 2024	
Drawing Ref	Drawn by
Lml-LAY-1024-01	JA
	Checked by
	KH

