


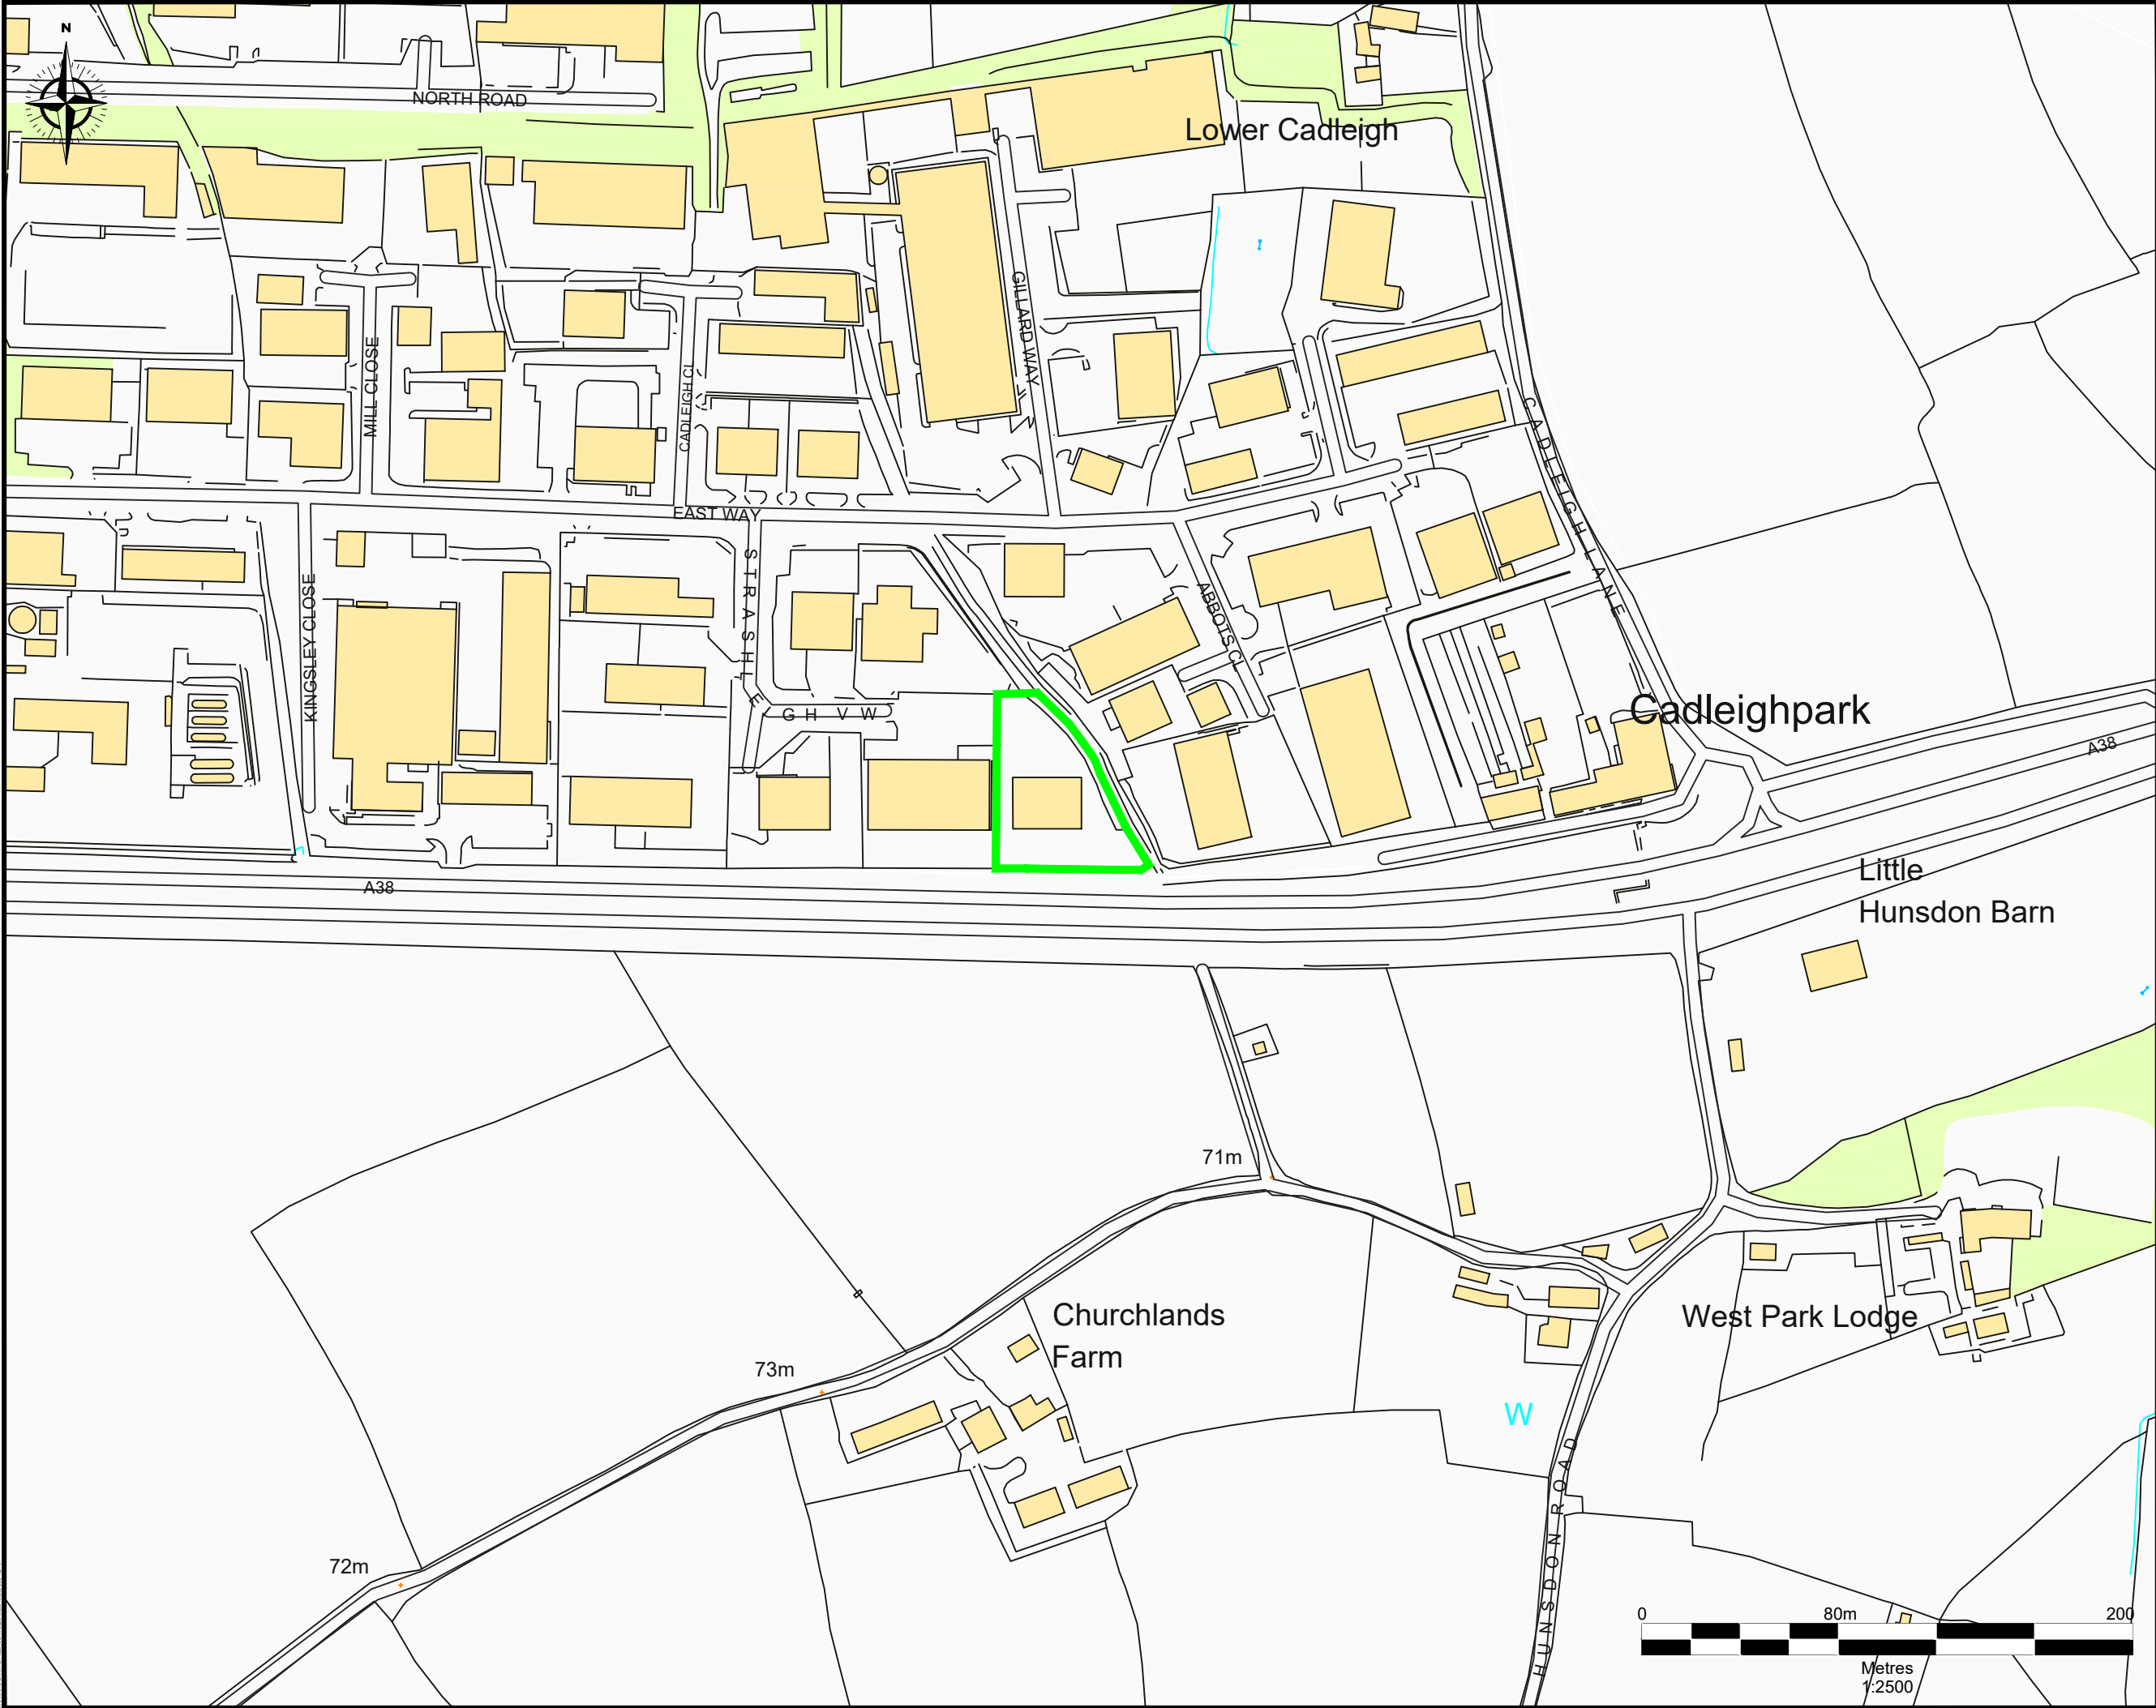

Notes

1. Reproduced from the Ordnance Survey Map with the permission of the Controller of His Majesty's Stationary Office, Crown Copyright and Database Rights 2024
Ordnance Survey 0100031673/100004910.

Site Boundary

Rev	subject	date



Darwen Resource Recovery Park, Lower Eccleshill Road, Darwen, BB3 0RP
Tel: (01254) 819700, Fax: (01254) 819749, Email: richard.bisset@suez.com

Site Lee Mill Transfer Station	
Title Site Location Plan	
Scale 1:2500@A3	
Date October 2024	
Drawing Ref Lml-LOC-1024-01	Drawn by JA
	Checked by KH