


Information Classification:
INTERNAL
Information that is only intended for internal distribution among WSP employees, independent consultants, contractors, sub-contractors, clients and authorised third parties.

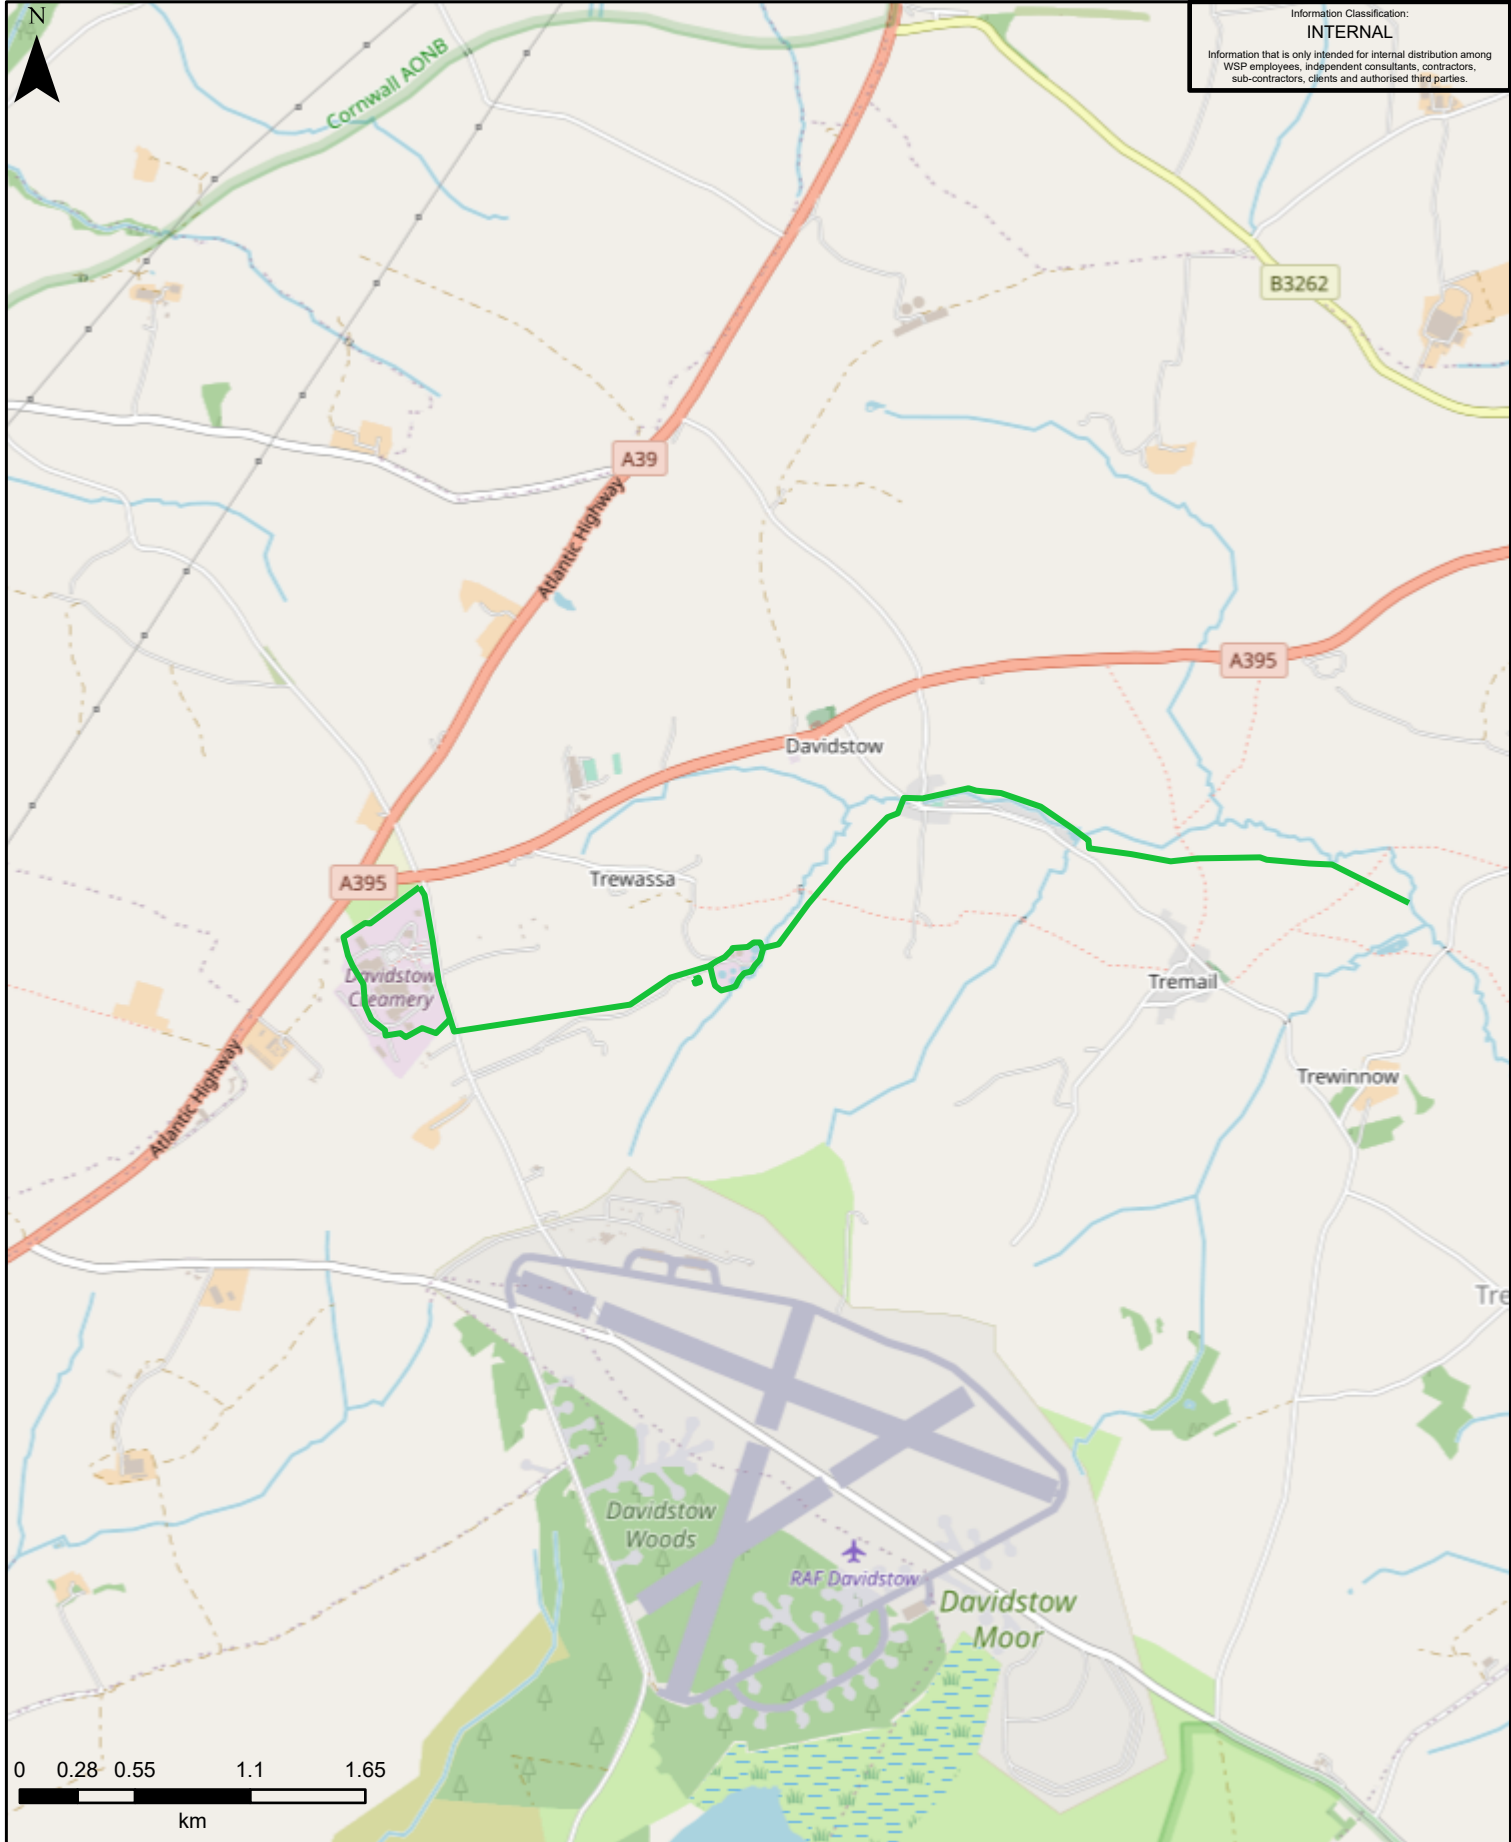

Legend :

Note: Pipeline route is indicative; for detailed drawing refer to Appendix A2 in the Site Condition Report

Title : Davidstow Installation Boundary

Author : ArcGIS Web AppBuilder

Scale : 1:36,112

Layout : WSP A4 Portrait

Current Time : 19/05/2022 22:15



© WSP UK Ltd