

8

7

6

5



4

3

2

1

NOTES:
 ALL DIMENSION IN mm UNLESS OTHERWISE STATED
 DO NOT SCALE - IF IN DOUBT ASK

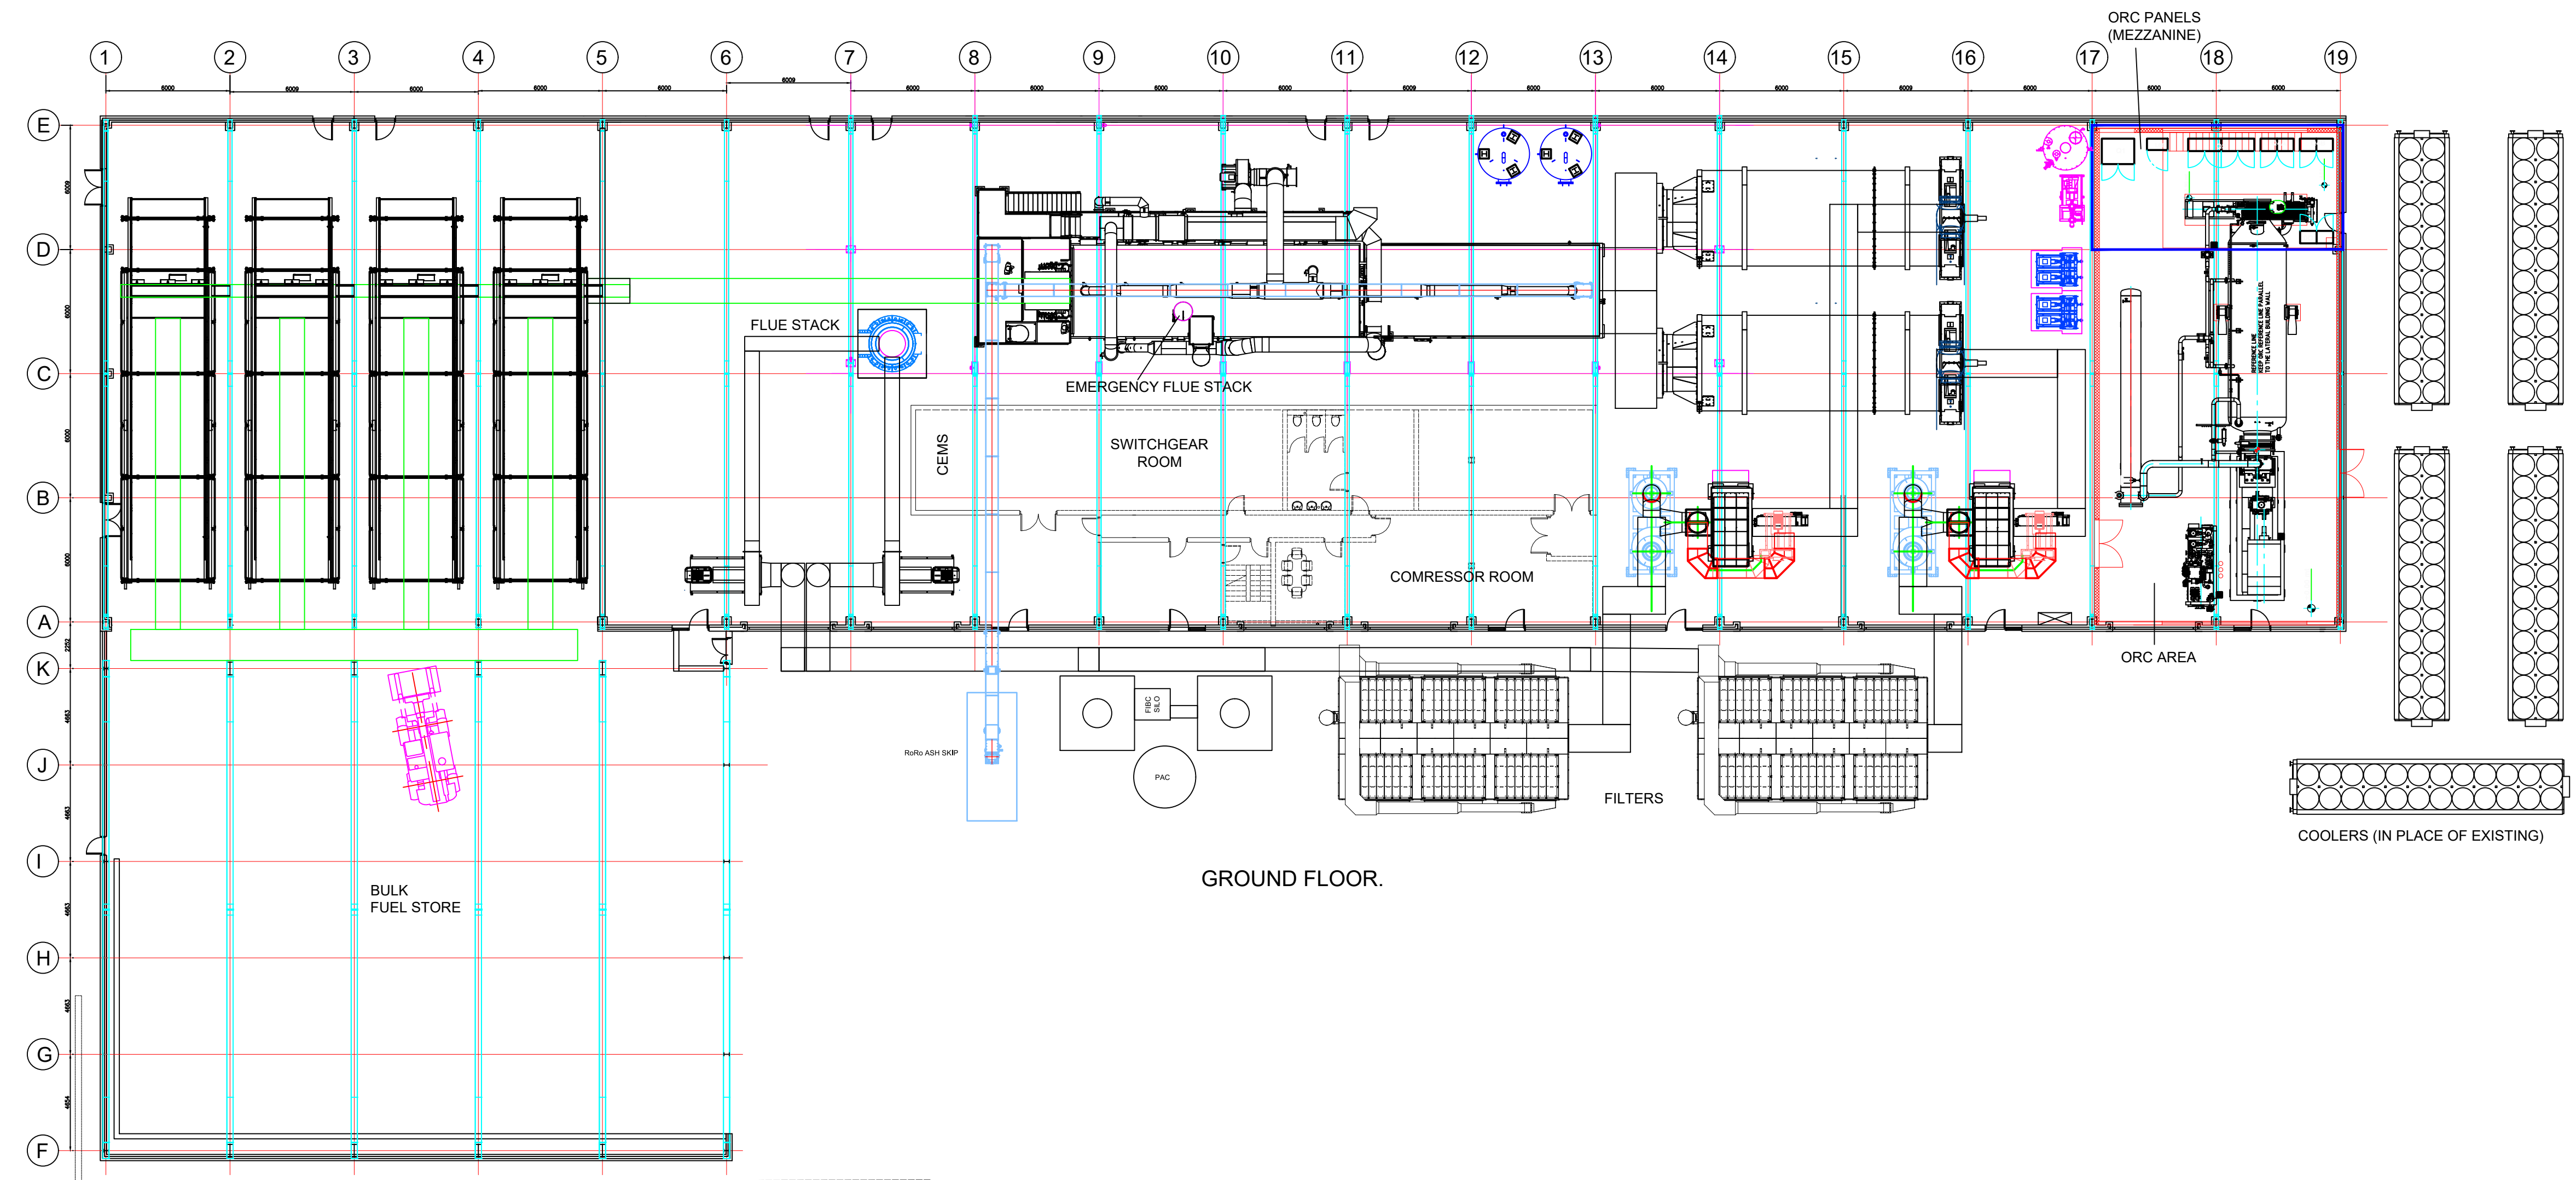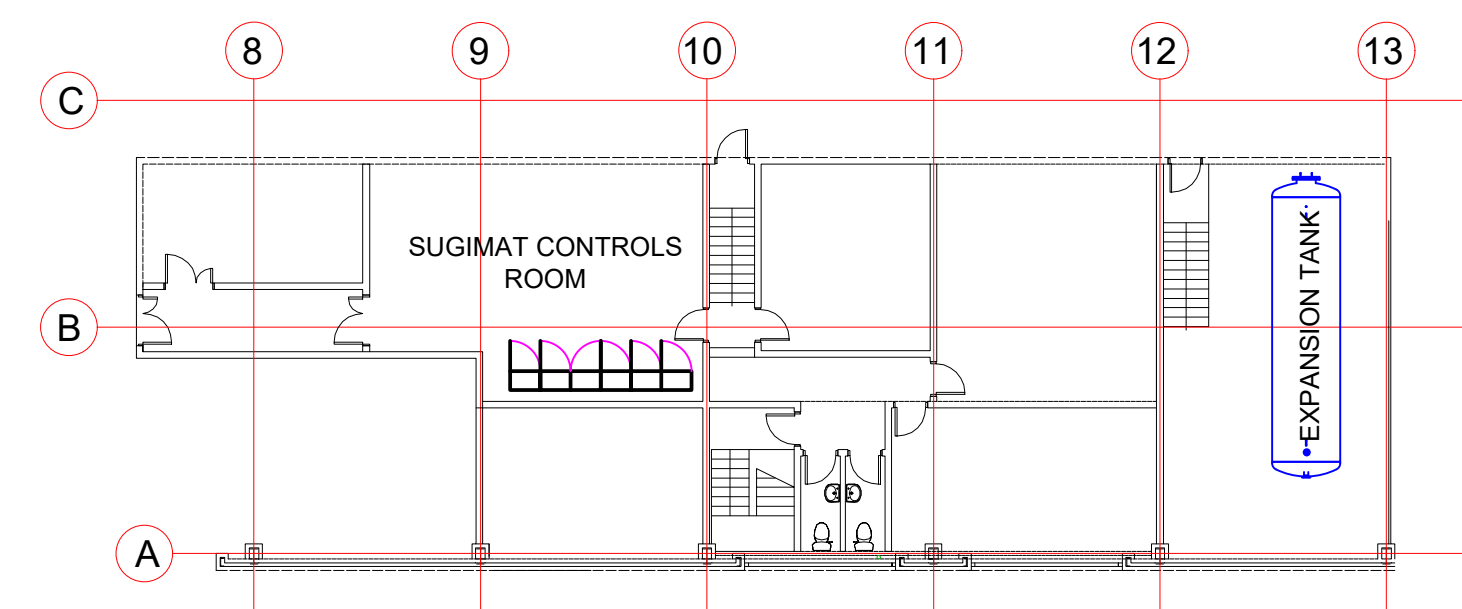

FOR DISCUSSION
 PURPOSES ONLY

Rev	Date	Description	Drawn	Approved

NOVALUX
 ENERGY SOLUTIONS

Blondelwood Estate
 Southville
 Bristol
 BS20 7JF
 01600 483 208
 www.novaluxenergy.com
 info@novluxenergy.com

FOR DISCUSSION

Client:
 Consultant:

Project:
 AVIVA PLYMOUTH

Drawing Title:
 16MW EFW PLANT LAYOUT

Scale	Pages	Drawn By / Date
1:200	A1	KEB

Checked By / Date	Approved	PK
JA/JV	JA	

Drawing No:
 NES-RDF-104-OA

Revision:
 00

Copyright of the drawing remains with Novalux Energy Solutions and constitutes intellectual property owned exclusively by Novalux Energy Solutions. Reproduction or transmission in any form is prohibited without express written authority from Novalux Energy Solutions.