


DO NOT Scale This Drawing
 Dimensions to be checked on Site.

1. Do not scale, check all dimensions and details before commencement.
2. IF IN DOUBT ASK.
3. This drawing to be read in conjunction with all other relevant Contract Documents.
4. All dimensions in millimetres unless stated otherwise.
5. The Contractor must check all dimensions on site. Stated dimensions only to be worked from. Discrepancies must be reported to the Main Contractor and Engineer before proceeding.

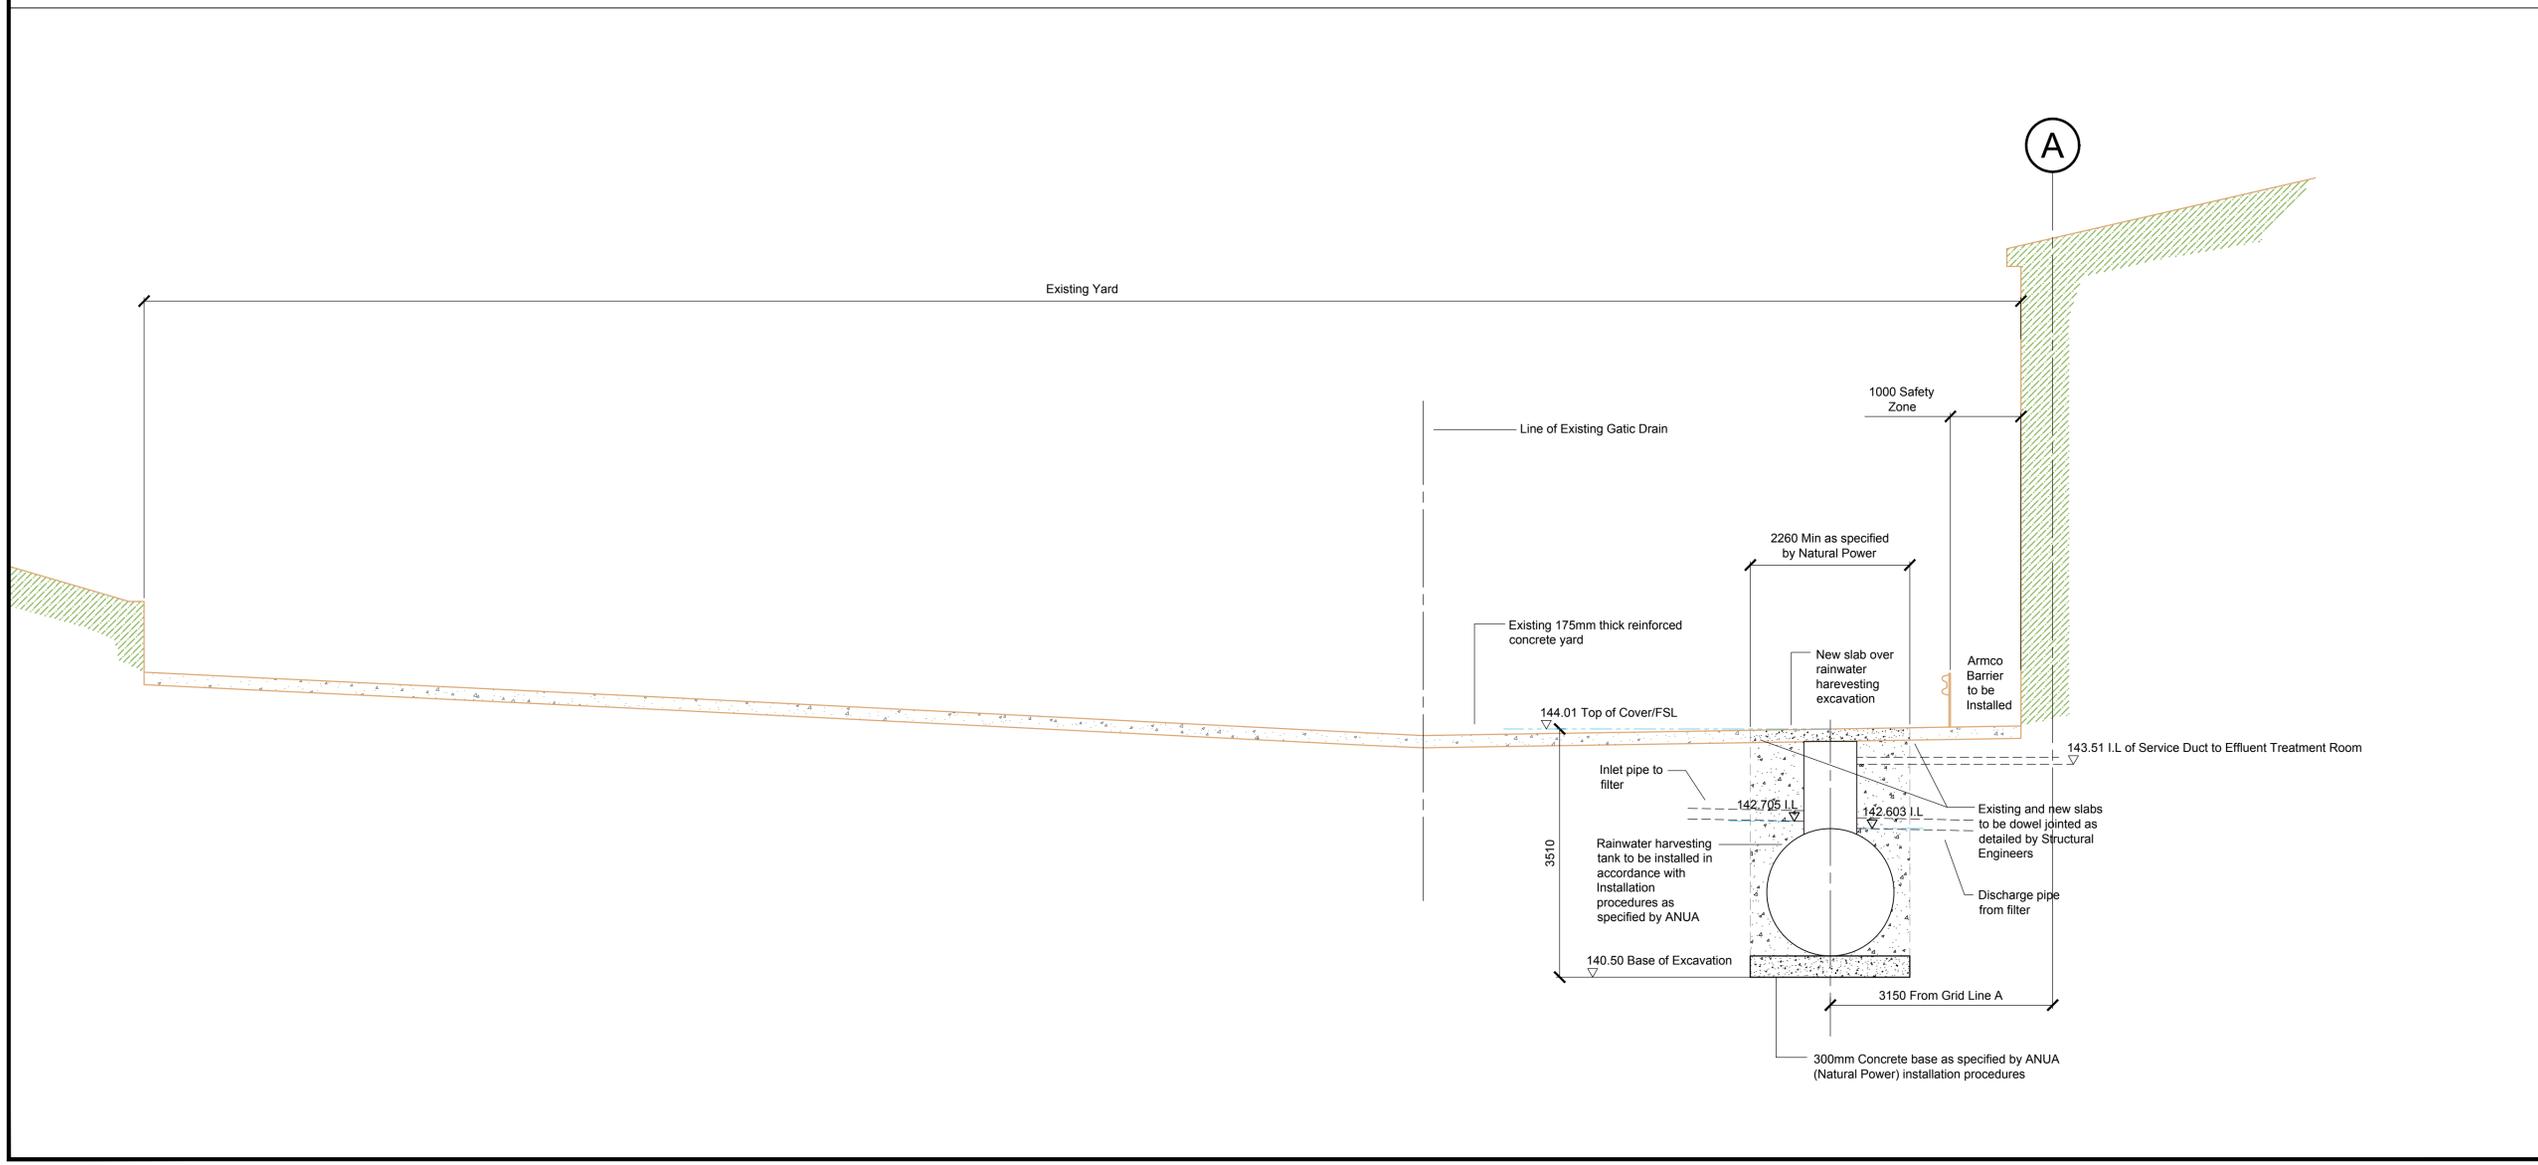

Issue	Approved	Date	Revisions
<p>Construction Information</p> <p>Client:  O-Gen Plymtrek Ltd Timber Resource Recovery</p> <p>Project: O-Gen Plymtrek Waste To Energy Plant 1 Belliver Way Roborough, Plymouth</p> <p>Drawing Title: Rainwater Harvesting Tank Excavation & Associated Works Setting Out Plan and Section</p> <p> Millennium Centre, M4 Crosby Way, Farnham, Surrey, GU9 7XX Tel: 01252 732400 Fax: 01252 891581 www.MITIE.com</p> <p>Drawn Date: 08.01.13 Drawn by: SC Scale: 1:50 Approved by: MP on: 08.01.13</p> <p>Drawing No: 4424-900-51 Rev: A</p>			