



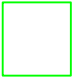
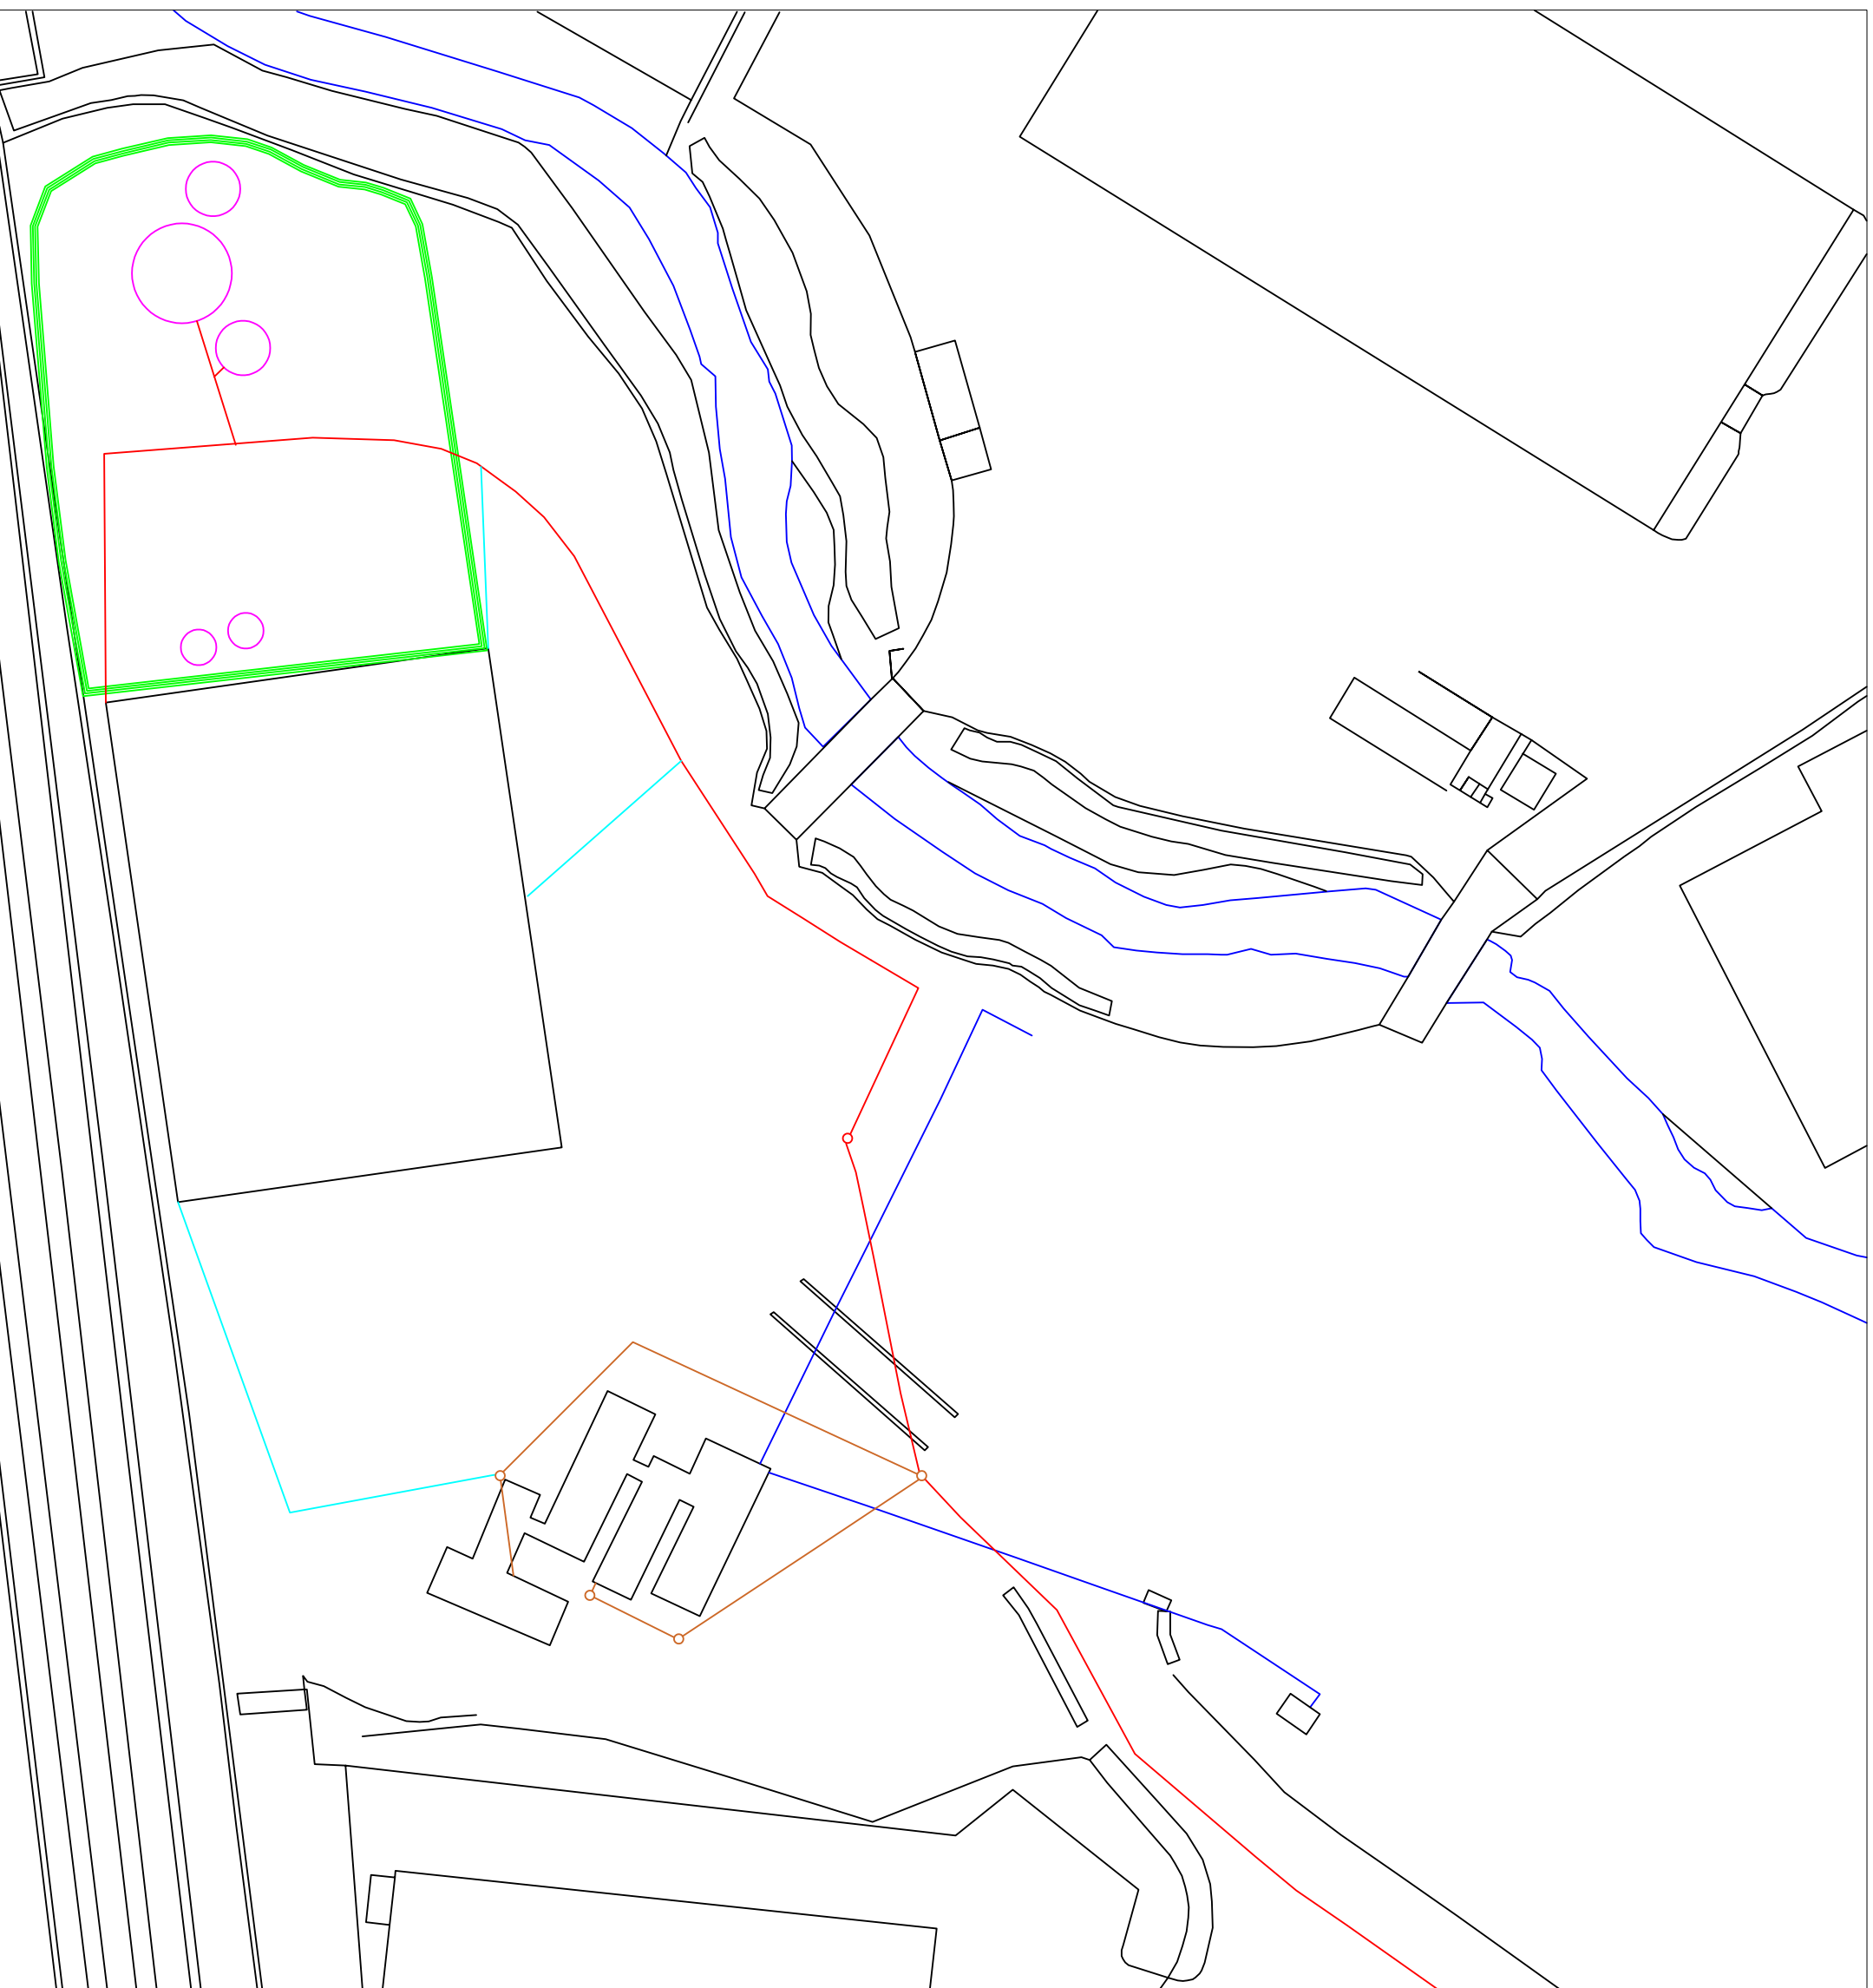


**KEY:**

-  Potable Water
-  Surface Water
-  Sewage
-  Combined Surface and Sewage
-  Permit Boundary

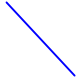

REVISION	NUMBER	DATE
1	01.010.003.01_0	05-Oct-2023

**HalpinRobbins**  
 Ecology & Environmental Services  
 HalpinRobbins Limited  
 Office 1 - 3, Luffman Trading Estate  
 Maidendown Stage, Burtlescombe,  
 Devon, EX16 7JX  
 info@halpinrobbsins.co.uk  
 www.halpinrobbsins.co.uk

<b>CLIENT:</b>	Wescountry Waste Management
<b>PROJECT ADDRESS:</b>	Galileo Close Newnham Industrial Estate Plymouth PL7 4JW
<b>PROJECT GRID REFERENCE:</b>	SX 54189 56741

<b>PROJECT:</b> Permit	<b>SHEET:</b> 1 of 1
<b>TITLE:</b> Drainage Plan	<b>ISSUE DATE:</b> 05-Oct-2023
<b>SCALE:</b> 1:1,500 @A3	.