



| REVISION HISTORY | | | |
|------------------|---------------------------------|----------|----------|
| REV | DESCRIPTION | DATE | APPROVED |
| 0.9 | Final draft for external review | 12/12/24 | internal |

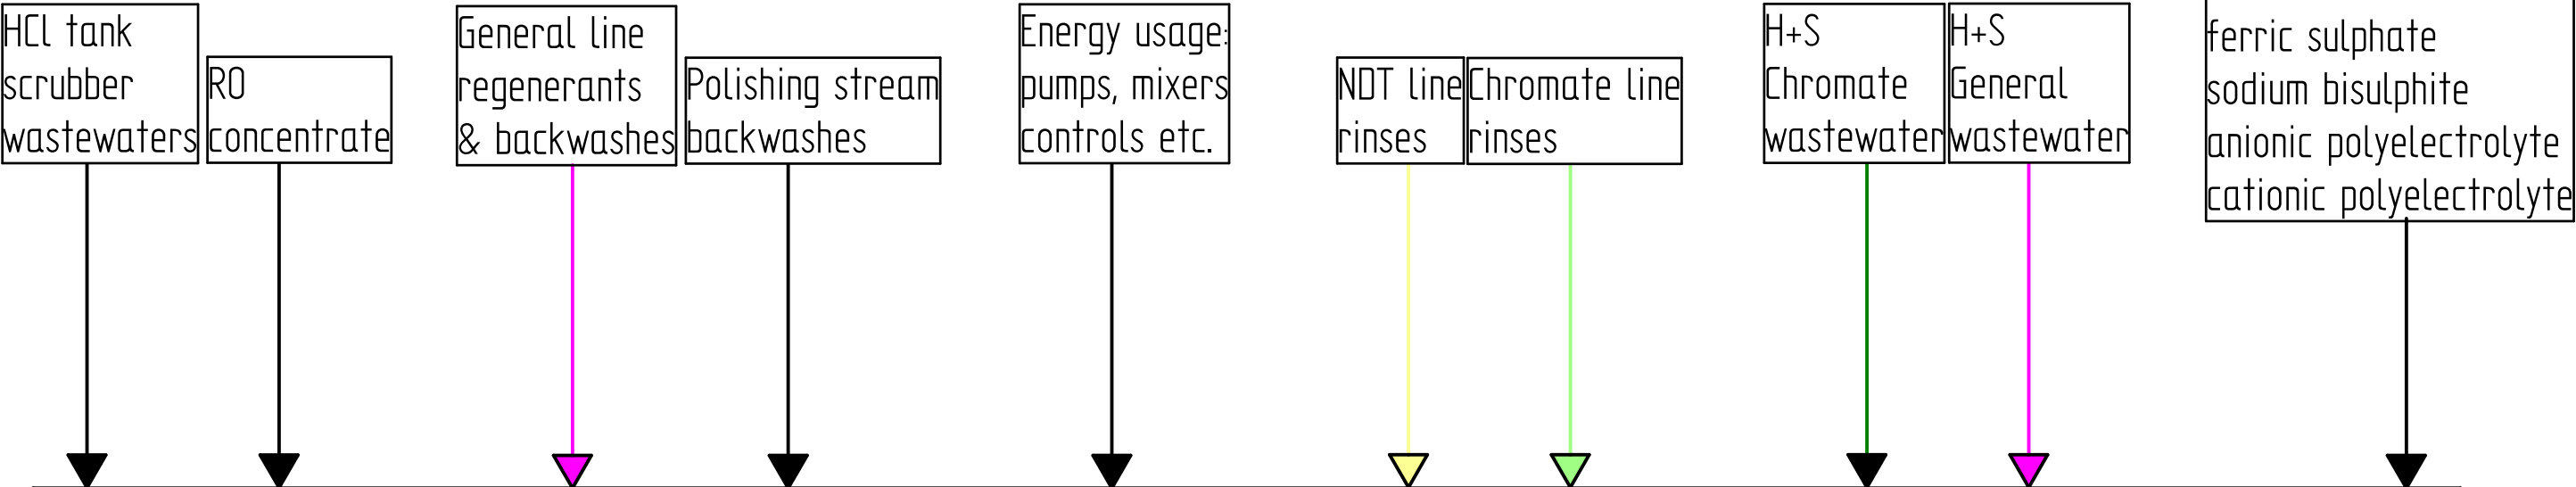

Treatment chemicals:
HCl
NaOH
Kalic
ferric sulphate
sodium bisulphite
anionic polyelectrolyte
cationic polyelectrolyte

Effluent Treatment Plant

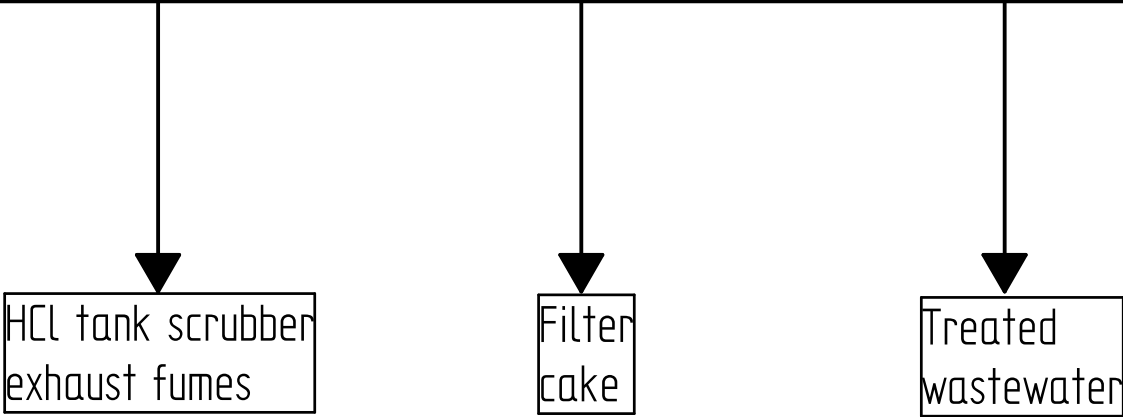

| | | | | | |
|-------------------------------|-----------|------------|--|------------------------|------------|
| | NAME | DATE | ClearwaterConsortium | | |
| DRAWN | Al Bailey | 12/12/2024 | | | |
| CHECKED | Al Purser | 13/12/2024 | | | |
| ENG APPR | | | TITLE Waste path schematic as per December 2024 | | |
| MGR APPR | | | | | |
| SCHEMATIC NOT TO SCALE | | | SIZE A3 | DWG NO TCG-4322-604 | REV 0.9 |
| | | | FILE NAME: WWTP building overview.dft | | |
| | | | Approved for external distribution | | |
| | | | | | |