



Elis UK Limited

Permit Boundary Plan

21/012q 001 V2

Unit 11D,
Spithead Business Park,
Newport Road,
Sandown,
PO36 9PH

Scale: 1:1,250

18th August 2025


Created by: VC



T 01952 879705 E info@westburyenv.co.uk



A Agriculture House, Southwater Way
Telford, Shropshire, TF3 4NR

W www.westburyenv.co.uk

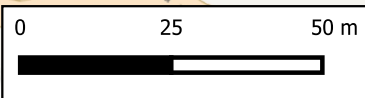

Legend

 Permit Boundary

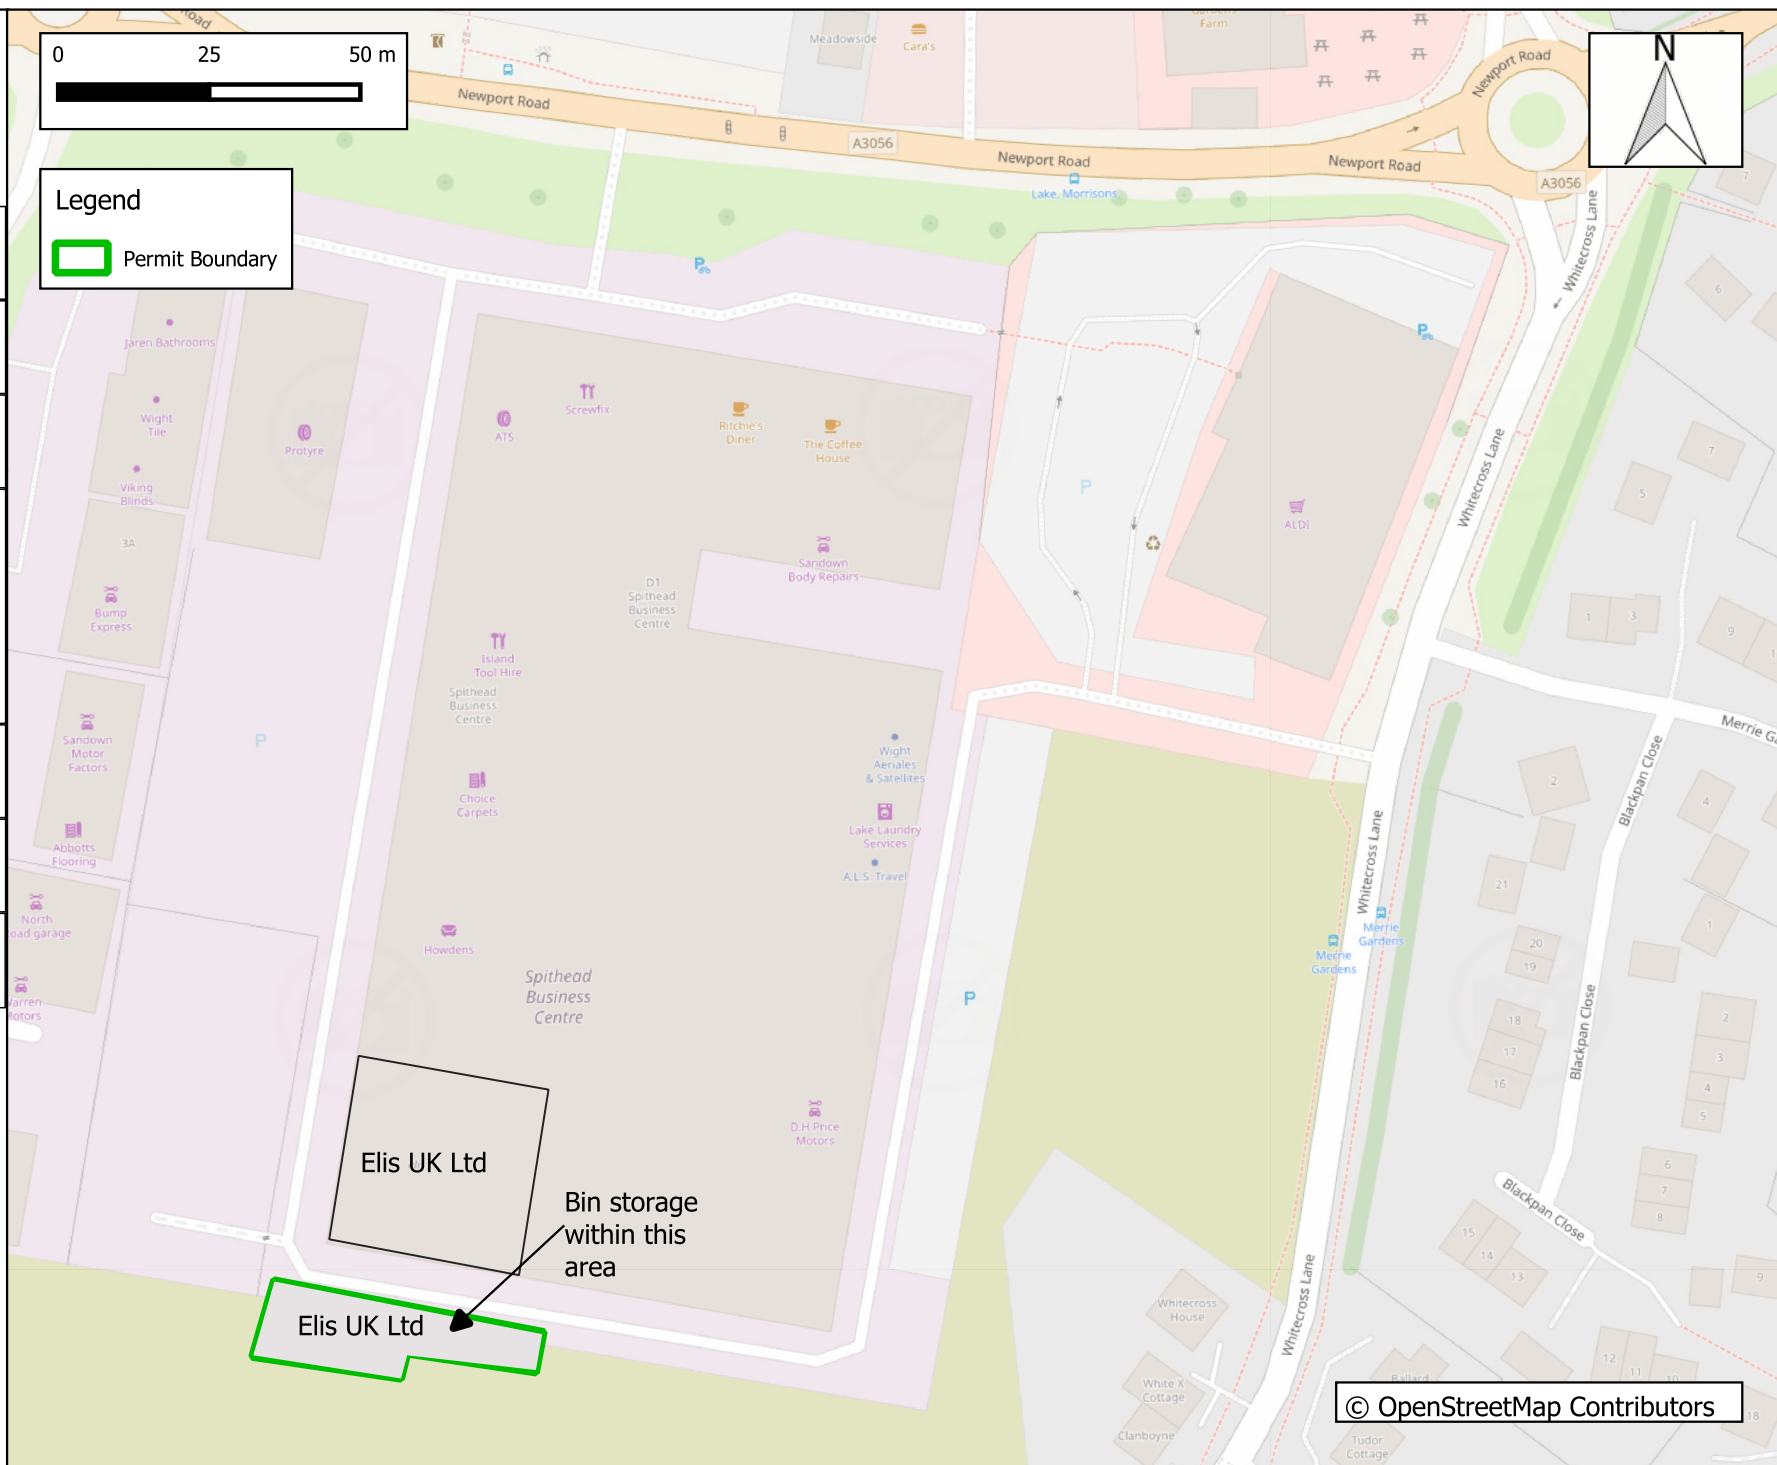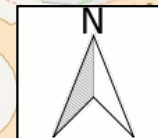

© OpenStreetMap Contributors