



Emissions Ref	Emissions Points	Assets Ref	Assets	X	Y
A01	CHP exhaust stack	1	CHP 1	470661	105528
A02	CHP exhaust stack	2	CHP 2	470640	105530
A03	Flare stack	3	Flare	470620	105529
A04	Boiler exhaust stack	4	Boilers	470693	105524
A05	Whessoe valve 1	5	Gas holder	470648	105507
A06	Whessoe valve 2	6	Digester 1	470665	105564
A07	Whessoe valve 3	7	Digester 2	470691	105565
A08	Whessoe valve 4	8	Digester 3	470665	105547
A09	Whessoe valve 5	9	Digester 4	470691	105545
A10	Whessoe valve 6	10	Digester 5	470656	105586
A11	Whessoe valve 4	11	Post-digestion storage tank 1	470648	105563
A12	Whessoe valve 5	12	Post-digestion storage tank 2	470647	105547
A13	OCU	13	Odour control unit	470752	105601
W1	Inlet works	18	Odour control unit	470793	105667
		14	Alternative cake bay	470709	105492
		15	Alternative sludge storage tank 1	470746	105435
		16	Alternative sludge storage tank 2	470772	105435
		17	Cake silo	470693	105483
		18	Tankered waste reception area 1	470776	105649
		19	Day tank (red diesel)	470776	105632
		20	Diesel tank	470748	105621
		21	Liming plant	470640	105573
		22	Liquor return plant	470734	105482
		23	Polymer storage	470679	105494
		24	Raw cake reception area	470749	105495
		25	Surplus activated sludge tank 1	470728	105563
		26	Surplus activated sludge tank 2	470728	105547
		27	Screened sludge storage tank 1	470737	105534
		28	Screened sludge storage tank 2	470747	105533
		29	Sludge reception point 1	470746	105489
		30	Tankered trade waste pumping station	470927	105486
		31	Tankered waste reception tank	470904	105519
		32	Thickened sludge storage tank 1	470713	105563
		33	Thickened sludge storage tank 2	470714	105547
		34	Centrifuges	470706	105497
		35	Tankered waste reception area 2	470907	105506
		36	Sludge reception tank	470740	105489
		37	Sludge holding tank 1	470742	105566
		38	Sludge holding tank 2	470754	105566
		39	Drum thickeners	470741	105518
		40	Tankered waste reception area 3	470737	105461

© Mott MacDonald Ltd.  
 This document is issued for the party which commissioned it and for specific purposes connected with the captioned project only. It should not be relied upon by any other party or used for any other purpose.  
 We accept no responsibility for the consequences of this document being relied upon by any other party, or being used for any other purpose, or containing any error or omission which is due to an error or omission in data supplied to us by other parties.

<b>Title</b> Budds Farm STC Layout Plan				Mott MacDonald House 8-10 Sydenham Road Croydon T +44 (0)20 8774 2000 W mottmac.com			
<b>Date</b>	<b>Drawn</b>	<b>Checked</b>	<b>Approved</b>	<b>Scale at A4</b>	<b>Drawing Number</b>	<b>Status</b>	<b>Rev</b>
14/01/2025	D Evans	A Manns	A Manns	1:5,000	790101_MSD_SitelayoutPlan_BUD	INF	03

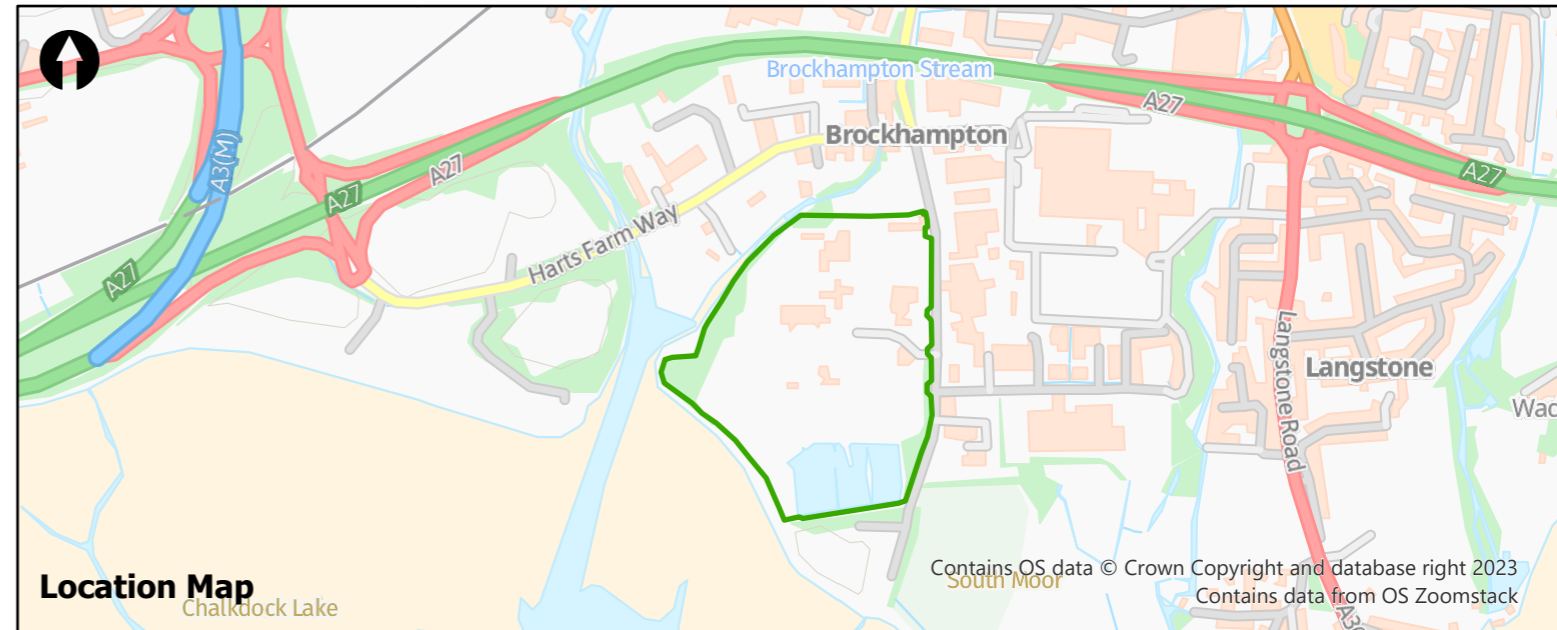

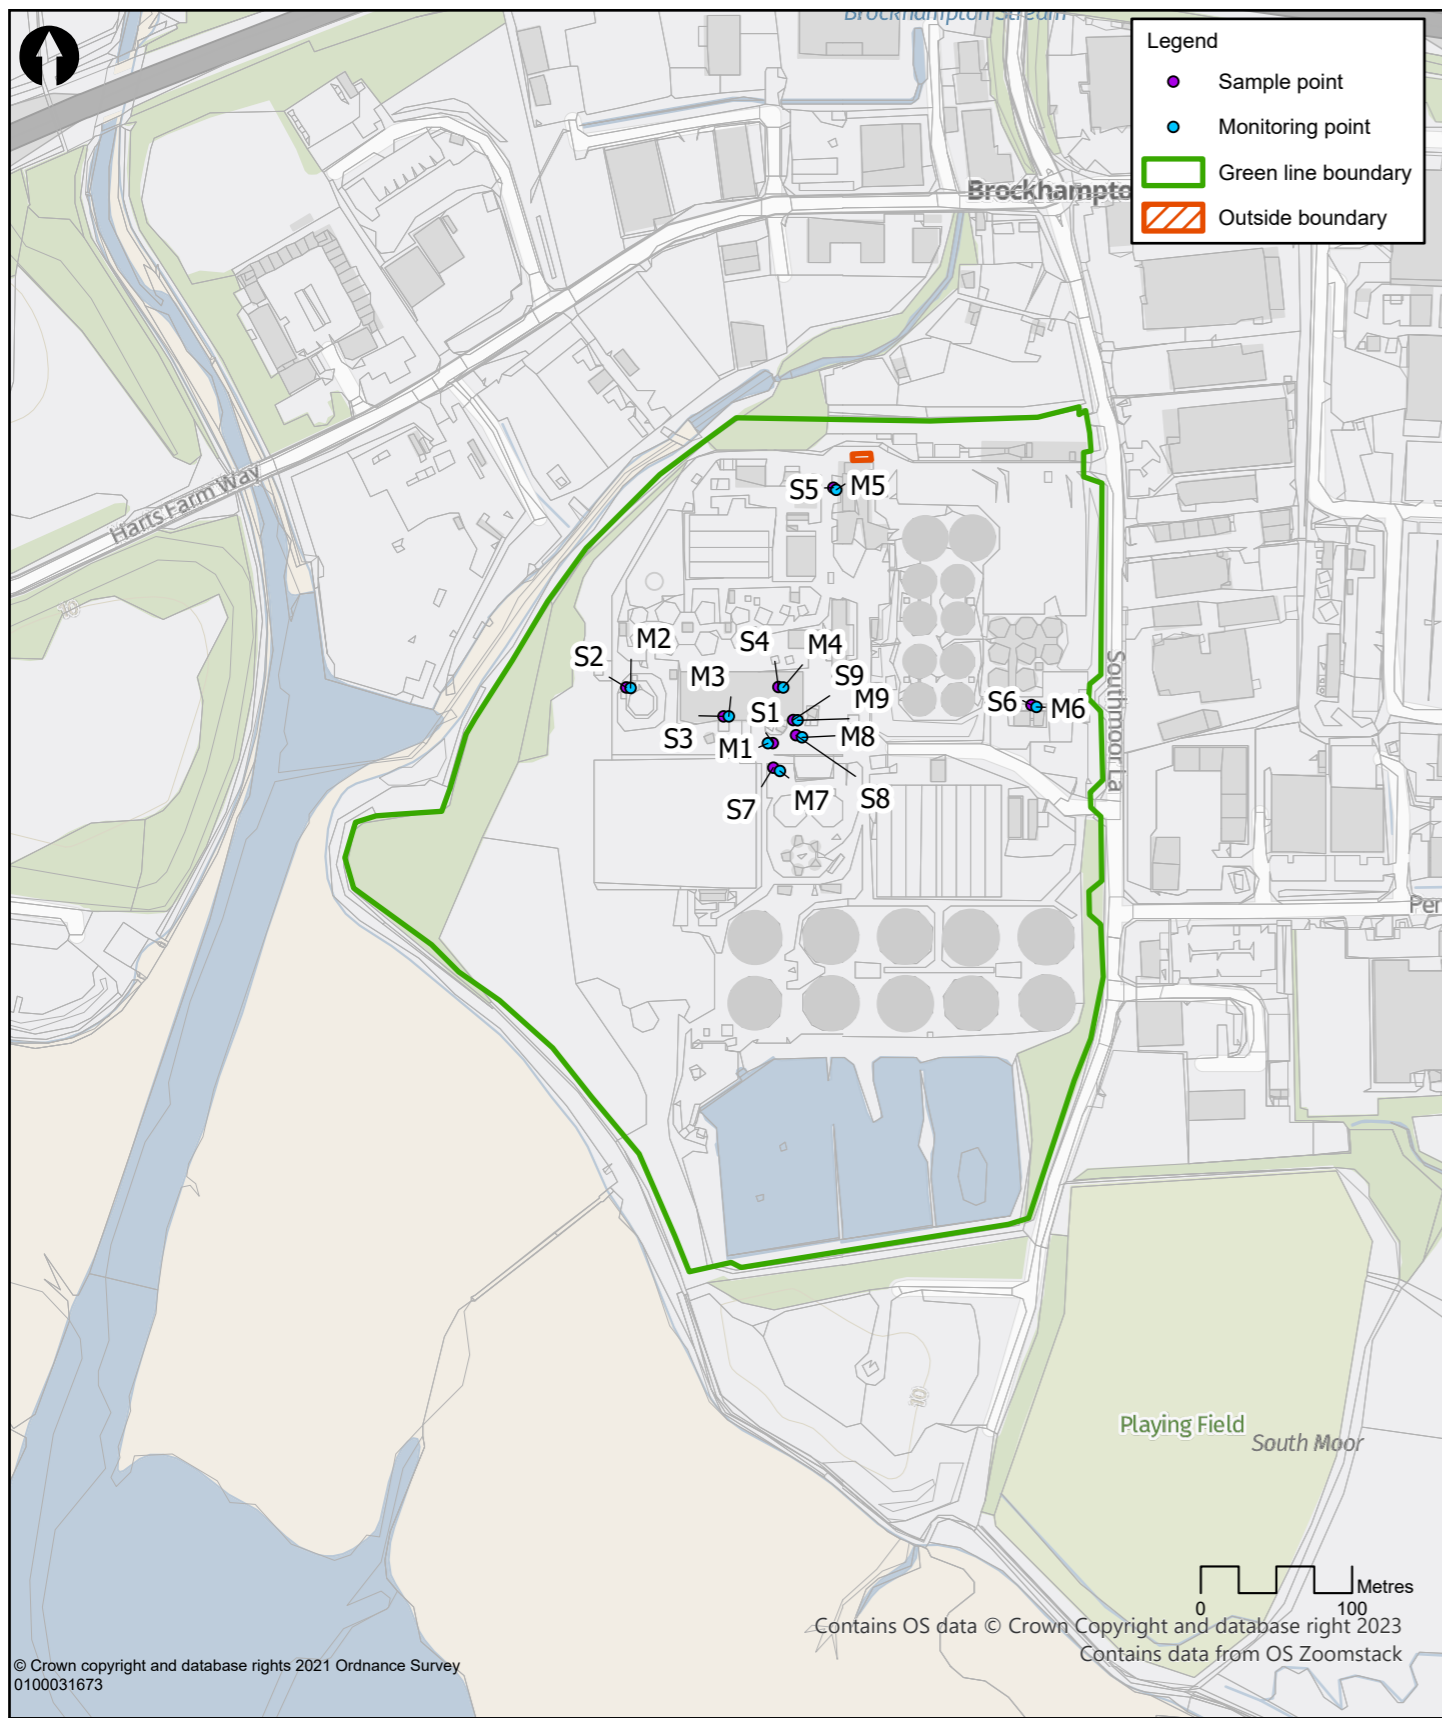

Emissions Ref	Emissions Points	Assets Ref	Assets	X	Y
S1	Liquor emission point			470734	105479
M1	Liquor monitoring point			470731	105479
S2	Gas condensate emission point			470637	105516
M2	Gas condensate monitoring point			470640	105516
S3	Centrifuge liquors emission point			470702	105497
M3	Centrifuge liquors monitoring point			470705	105497
S4	Drum thickener liquors emission point			470738	105516
M4	Drum thickener liquors monitoring point			470741	105516
S5	Tankered waste emission point 1			470774	105648
M5	Tankered waste sampling point 1			470776	105647
S6	Tankered waste emission point 2			470905	105504
M6	Tankered waste sampling point 2			470909	105503
S7	Tankered waste emission point 3			470735	105463
M7	Tankered waste sampling point 3			470739	105461
S8	Sludge reception emission point			470750	105484
M8	Sludge reception monitoring point			470754	105483
S9	Raw cake emission point			470748	105494
M9	Raw cake sampling point			470751	105494

<p>© Mott MacDonald Ltd.          This document is issued for the party which commissioned it and for specific purposes connected with the captioned project only. It should not be relied upon by any other party or used for any other purpose.          We accept no responsibility for the consequences of this document being relied upon by any other party, or being used for any other purpose, or containing any error or omission which is due to an error or omission in data supplied to us by other parties.</p>		<p><b>M M</b>  <b>MOTT MACDONALD</b></p> <p>Mott MacDonald House          8-10 Sydenham Road          Croydon          T +44 (0)20 8774 2000          W mottmac.com</p>					
<p><b>Title</b>          Budds Farm STC          Monitoring and Emission Plan</p>							
Date	Drawn	Checked	Approved	Scale at A4	Drawing Number	Status	Rev
14/01/2025	D Evans	A Manns	A Manns	1:5,000	790101_MSD_SitlayoutPlan_BUD	INF	03

