

APPENDIX E

Drawings



**THE ARLEY CONSULTING
COMPANY LIMITED**

Chorleian House
49-51 St Thomas's Road
Chorley, Lancashire PR7 1JE



Tel: 01257 278300
Fax: 01257 268063
E-mail: mailbox@taccl.co.uk

CLIENT

PHOENIX PARK NW CIC

JOB TITLE

PHOENIX PARK RECYCLING FACILITY

DRAWING TITLE

SITE LOCATION PLAN

DRAWN BY.

M.Y.B.

APPROVED BY.

C.G.

DATE.


19/12/2022

SCALE.

NTS

DRAWING No.

22004/01

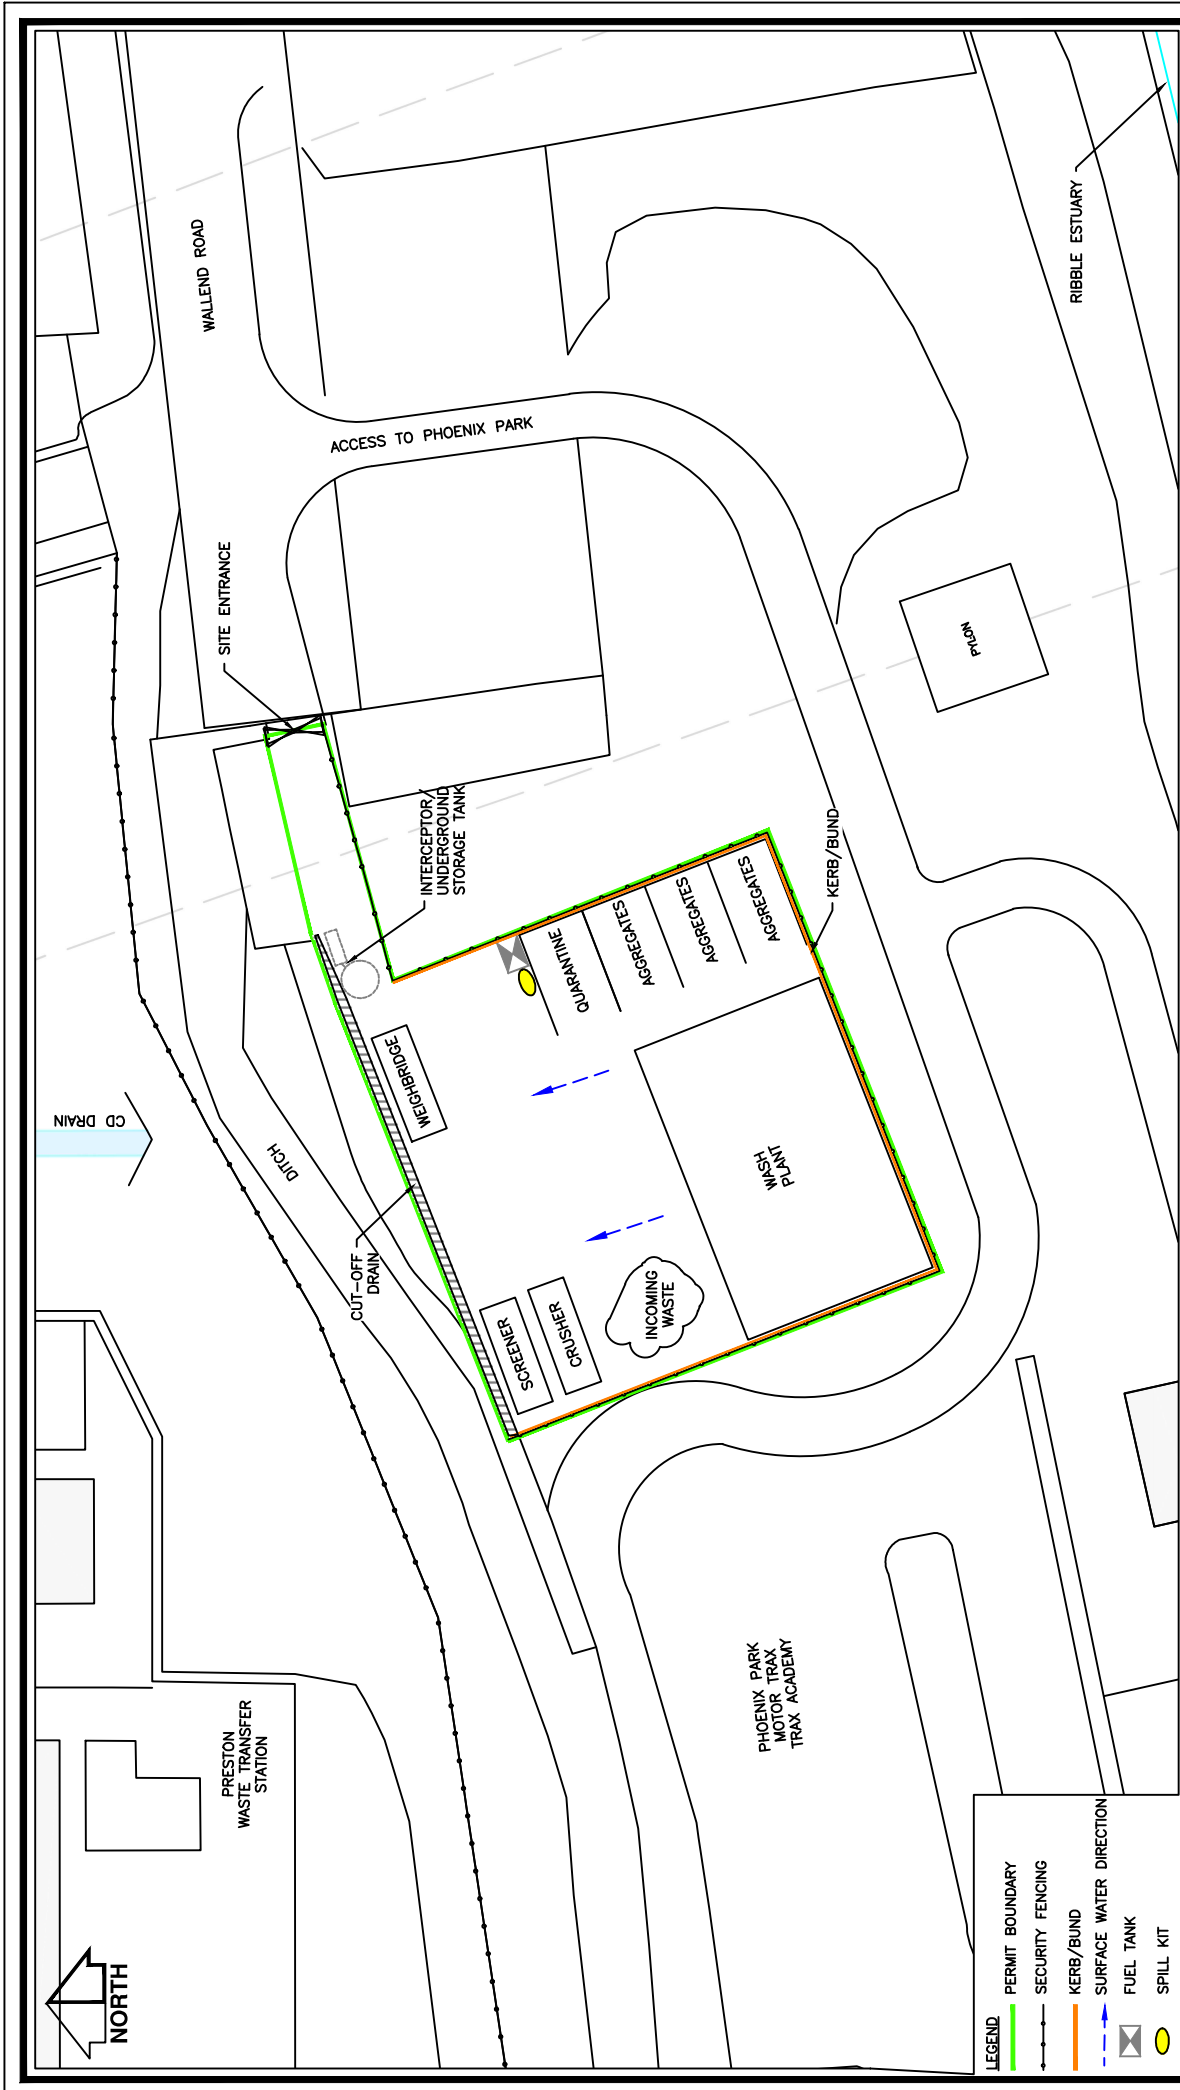

- LEGEND**
- PERMIT BOUNDARY
 - SECURITY FENCING
 - KERB/BUND
 - SURFACE WATER DIRECTION
 - FUEL TANK
 - SPILL KIT

THE ARLEY CONSULTING
COMPANY LIMITED
 Chorleian House
 49-51 St Thomas's Road
 Chorley, Lancashire PR7 1JE
 Tel: 01257 278300
 Fax: 01257 268063
 E-mail: mailbox@traccl.co.uk

CLIENT: **PHOENIX PARK NW CIC**
 JOB TITLE: **PHOENIX PARK RECYCLING FACILITY**
 DRAWING TITLE: **INDICATIVE SITE LAYOUT PLAN**

DRAWN BY: **M.Y.B.**
 APPROVED BY: **C.G.**
 DATE: **16/12/2022**
 DRAWING No.: **22004/02**
 SCALE: **1:500**

LEGEND

- PERMIT AREA
- 1 KM RECEPTOR BOUNDARY
- FOOTPATHS
- OVERHEAD ELECTRICITY LINES
- RESIDENTIAL AREA
- INDUSTRIAL/COMMERCIAL AREA
- WOODLAND
- WATERBODIES/WATERWAYS
- RECEPTOR REFERENCE
(SEE REPORT 22004/3)



PREVAILING WIND DIRECTION (FROM THE WEST)

REV.	DESCRIPTION	DATE	BY

**THE ARLEY CONSULTING
COMPANY LIMITED**
 Chesham House
 The Vale, 01292 278800
 49-51, Victoria Road
 Chesham, Lancashire, B67 7JE
 Email: mail@arley.co.uk

**PHOENIX PARK
NW CIC**

**PHOENIX PARK
PROCESSING FACILITY**

**RECEPTORS
1 KM**


DATE	22/04/03
ISSUE NO.	1/1000
PROJECT NO.	C.G.
CLIENT	ARLEY CONSULTING



THE ARLEY CONSULTING COMPANY LIMITED

Chorleian House
49-51 St Thomas's Road
Chorley, Lancashire, PR7 1JE

Tel: 01257 278300
Fax: 01257 268063
Email: mailbox@taccl.co.uk

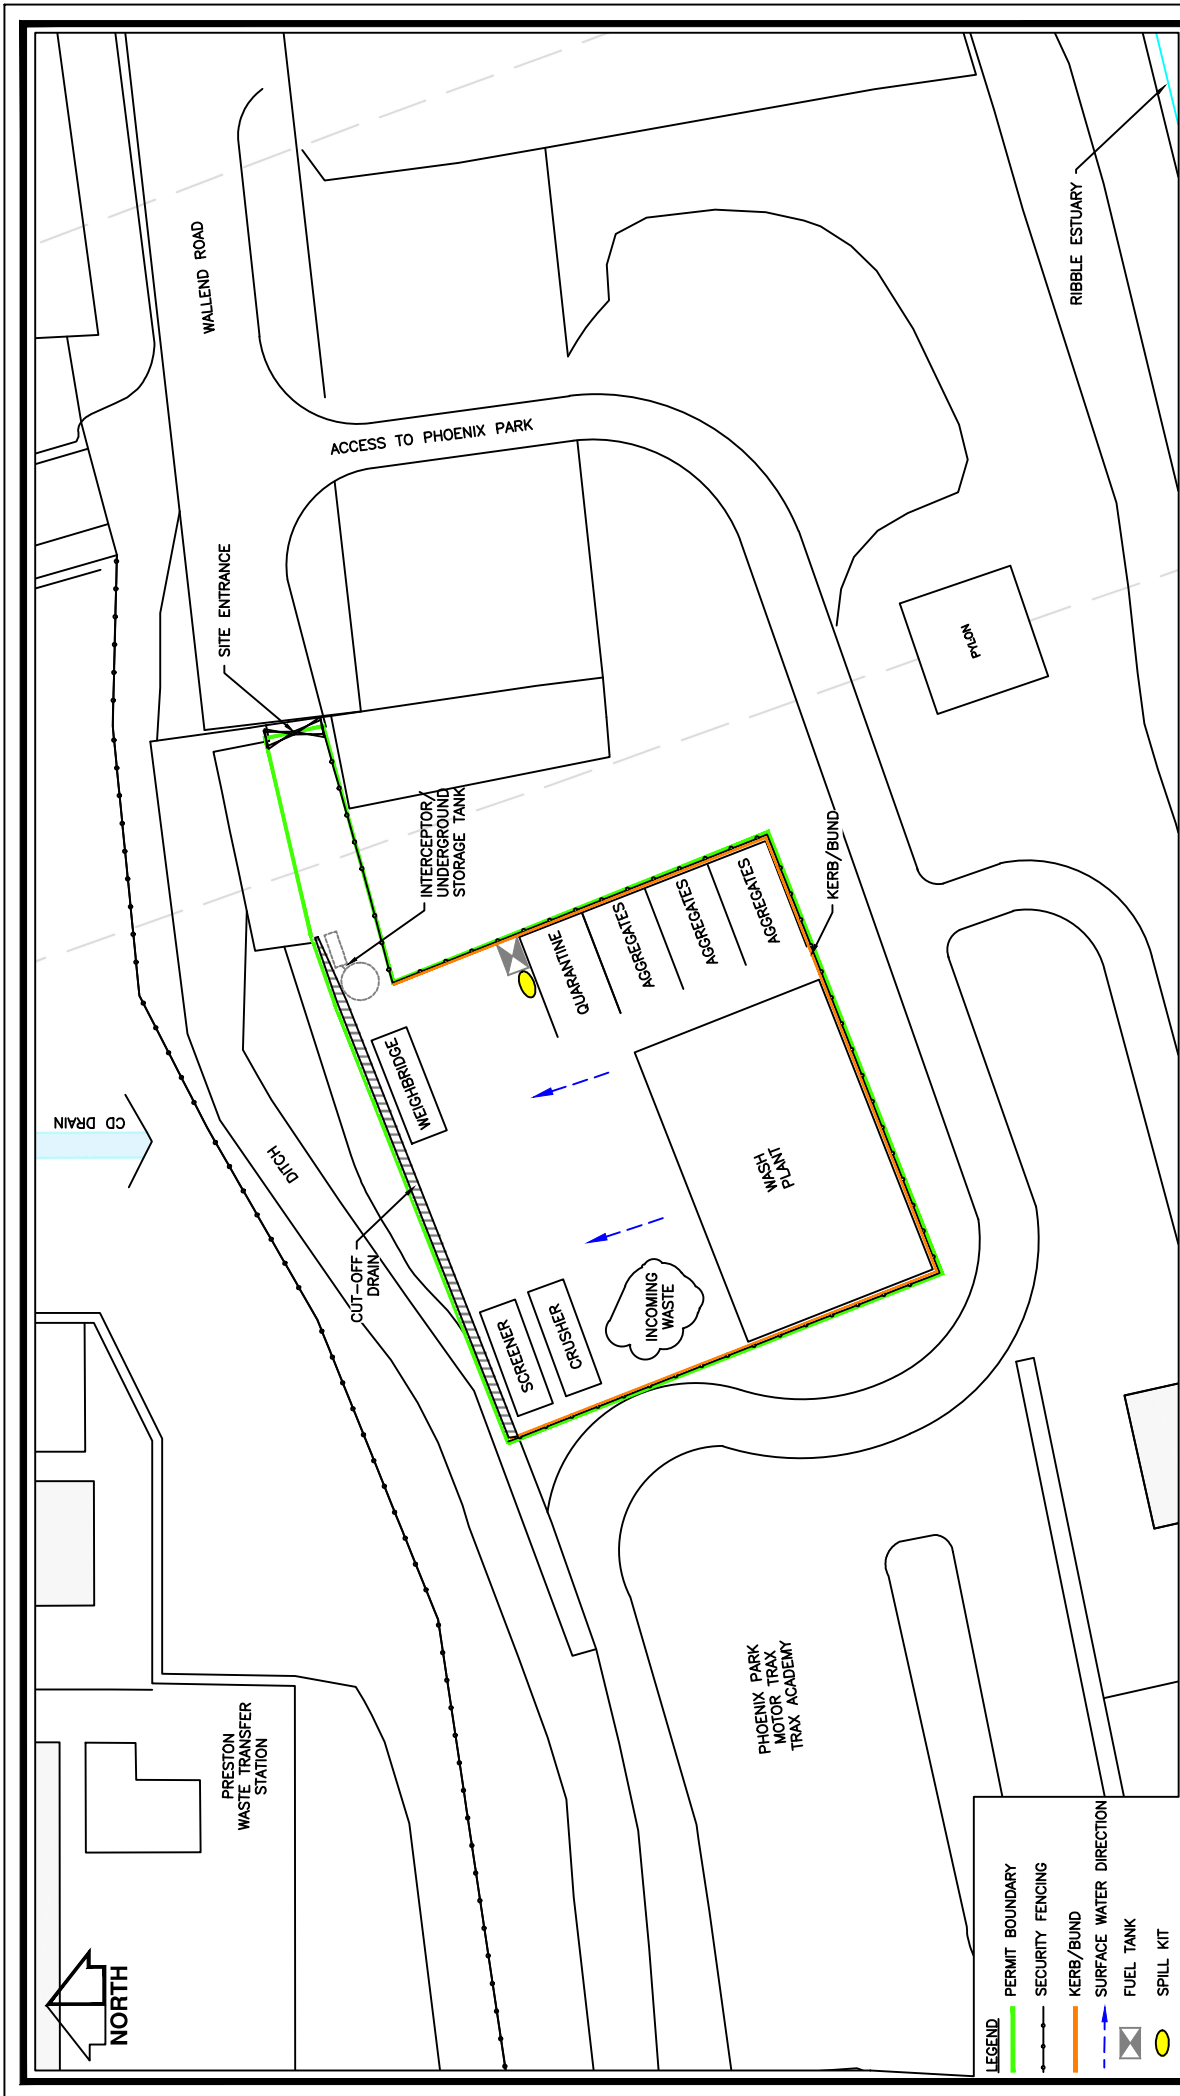

- LEGEND**
- PERMIT BOUNDARY
 - SECURITY FENCING
 - KERB/BUND
 - SURFACE WATER DIRECTION
 - ⊗ FUEL TANK
 - SPILL KIT

THE ARLEY CONSULTING
COMPANY LIMITED
 Chorleian House
 49-51 St Thomas's Road
 Chorley, Lancashire PR7 1JE
 Tel: 01257 278300
 Fax: 01257 268063
 E-mail: mailbox@traccl.co.uk

CLIENT
 PHEONIX PARK NW CIC

JOB TITLE:
 PHOENIX PARK
 RECYCLING FACILITY

DRAWING TITLE:
 INDICATIVE SITE LAYOUT PLAN

DRAWN BY:
 M.Y.B.

DATE:
 16/12/2022

SCALE: A4
 1:500

APPROVED BY:
 C.G.

DRAWING No.:
 22004/02