


General Notes

- KEY
- Permit boundary (solid)
 - Electrical Isolation Point, Sub-station
 - Gas Isolation Point
 - Water Isolation Point
 - Spill Kit
 - First Aid Kit
 - Permitted Smoking Area
 - Marshalling (Assembly) Point for Staff & Visitors
 - Fire Exit
 - Closed Circuit TV Camera (optical)
 - Quarantine Area
 - Luminaire

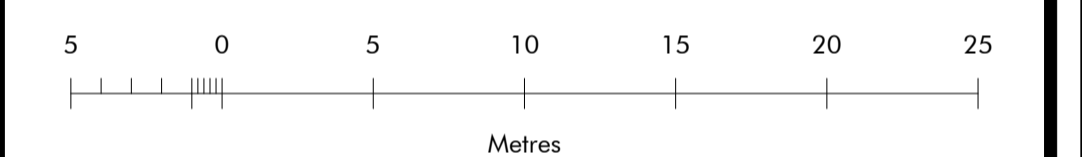

Reproduced from Ordnance Survey VectorMap Local® and Ordnance Survey MasterMap® data. © Crown copyright 2020. All rights reserved. Licence number 0100031673

No.	Revision/Issue	Date



3 R Technology

Drawing Title, Project Name and Address
 Infrastructure Plan
 3 R Technology UK Ltd
 Units 21 & 22, Roman Way Industrial Estate
 Preston, Lancashire
 PR2 5BB

Project EA Permit Application	Drg No 05
Date July 2020	
Scale 1:250 @ A1	