

- Permit Boundary
- Spill Kit
- PPE Storage
- Hydrosnake Storage
- Hydrosnake Deployment
- Work Bench
- Fire Extinguisher
- Concrete Surface
- ▲ CCTV

CLIENT
CATS AND DUST LTD

SITE
Unit 12, Twin Lakes
Industrial Estate,
Croston,
PR26 9RF


PROJECT
PERMIT APPLICATION
TITLE
FIRE PREVENTION PLAN

SCALE @A3 1:100	DATE July 2021	DRAWN BY T Kearns	CHECKED BY D Alcock
DRAWING NO 210719RF101		REVISION	

1. CAT's (incoming) - 5 x 1m³ box = 5m³
2. Ceramic from CAT's - 2 x 1m³ bags = 2m³
3. Ali wheels - 5 x 1m³ box = 5m³
4. CAT's (sorted prior to treatment) - 5 x 1m³ box = 5m³
5. Batteries - 0.5m³ box
6. RCF - 1m³ bag under platform
7. CAT Shells - 16 cyd skip

Fire Hydrant approx 85m
(see drawing number
210719RF102)

Access for Fire Service

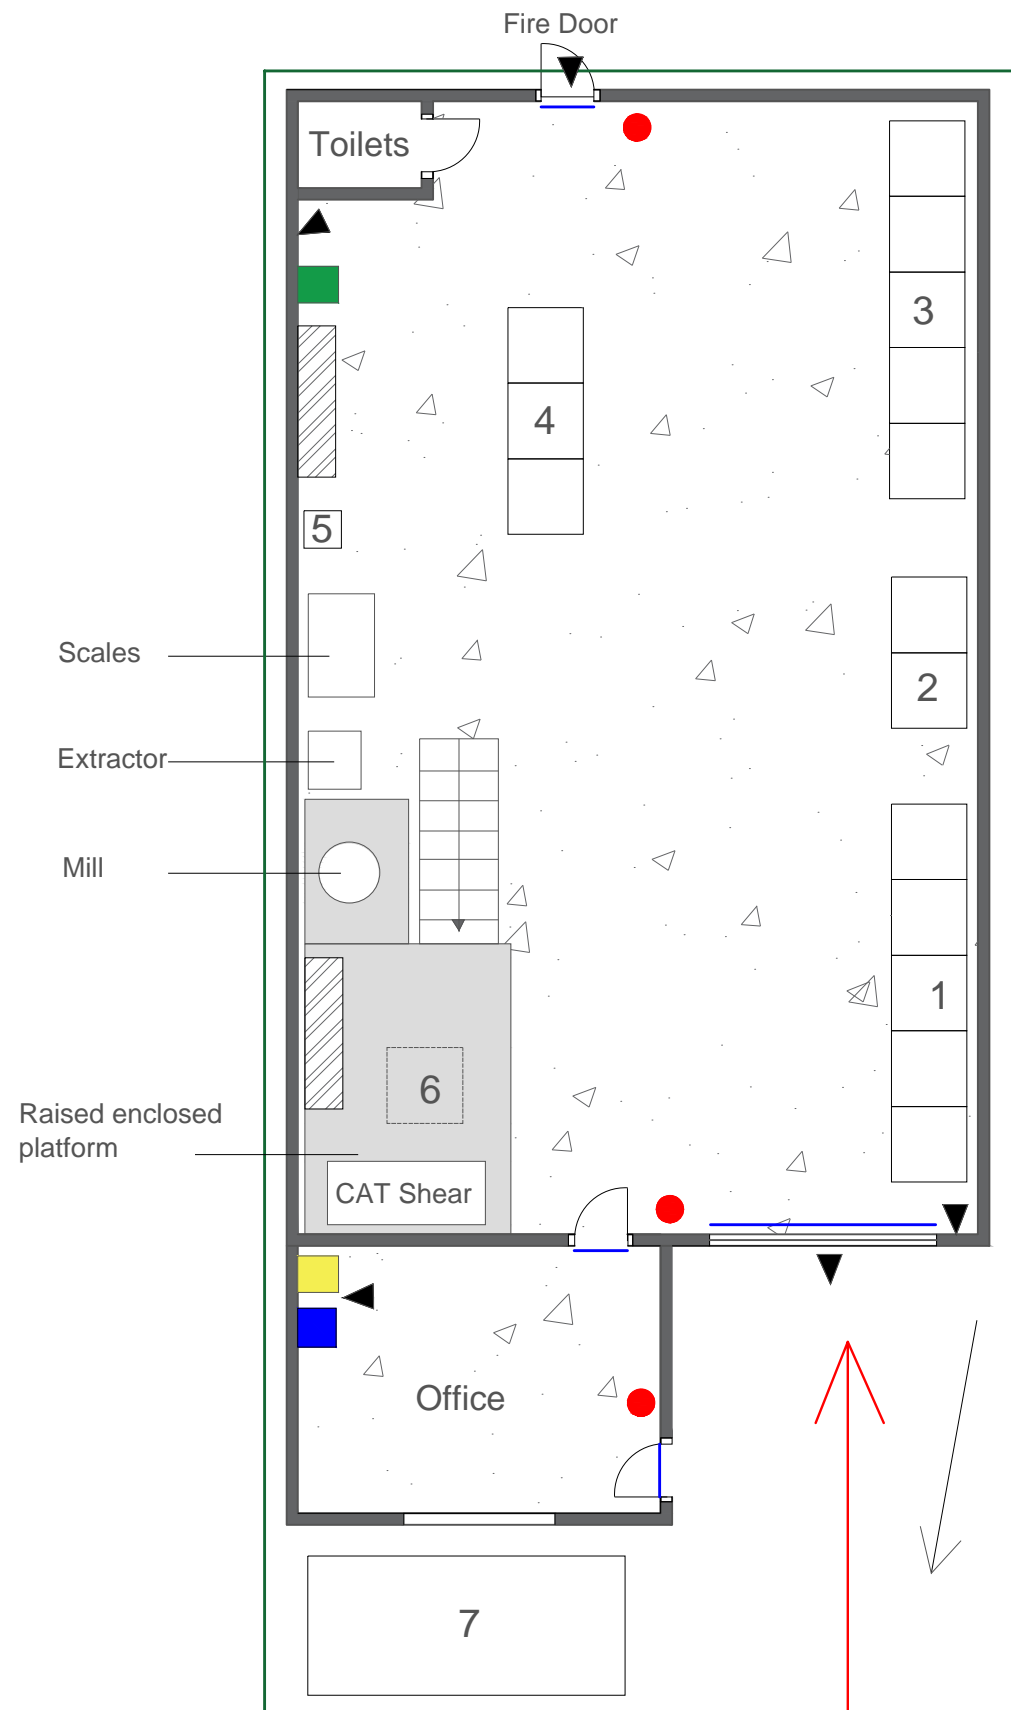

REVISION	DATE	DETAIL
----------	------	--------