


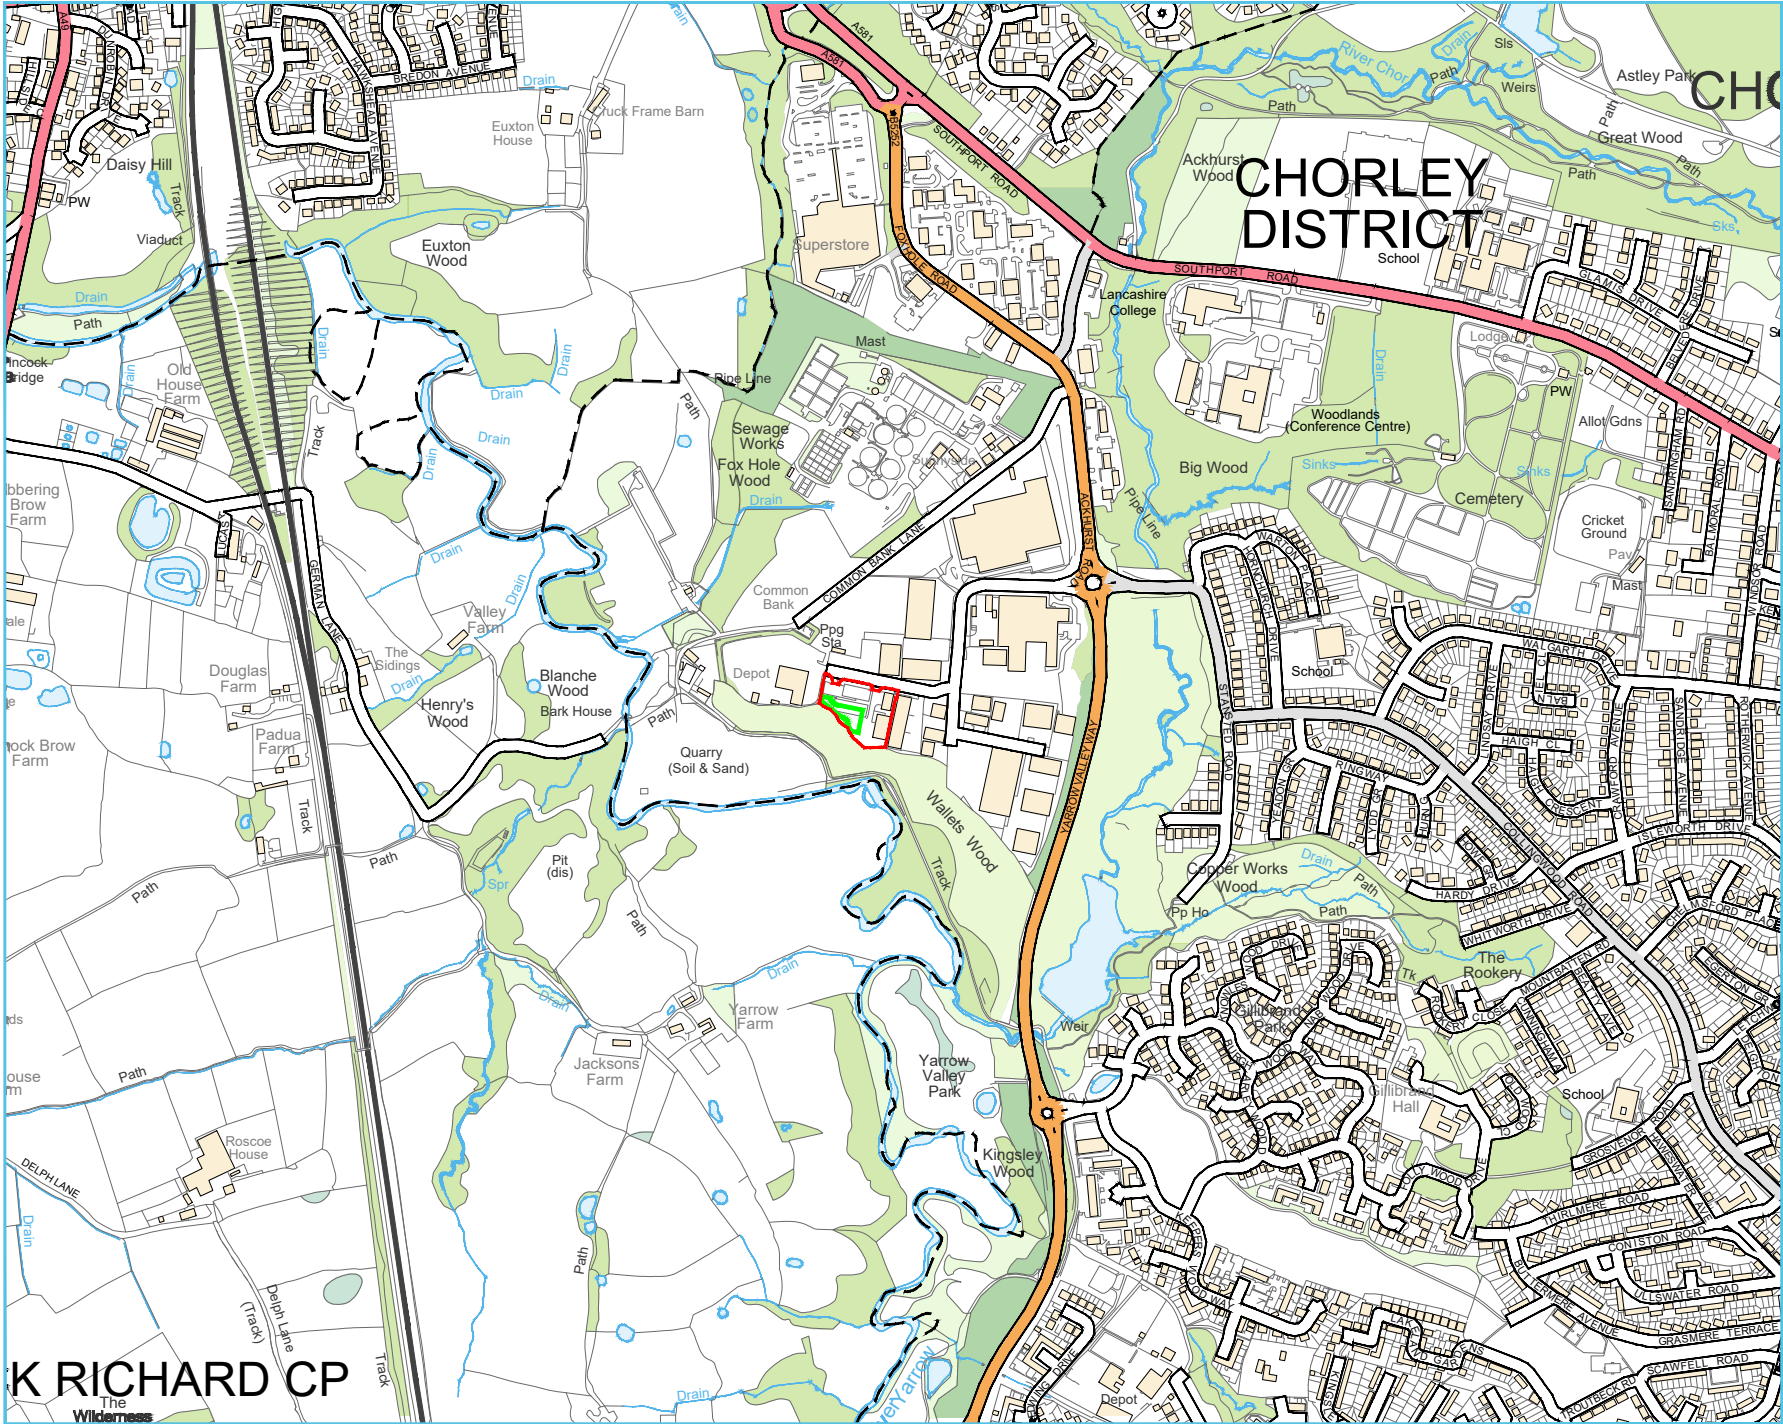

Ordnance Survey © Crown Copyright 2024. All rights reserved. Licence number 100022432



LEGEND

- SITE BOUNDARY
- ENVIRONMENTAL PERMIT BOUNDARY

Rev	Date	Details	Chkd
-----	------	---------	------

Environmental Compliance Ltd.

Unit G1
The Willowford
Main Avenue
Treforest Industrial Estate
Pontypridd, CF37 5BF



Tel: 01443 801215
Email: info@ecl.world
Web: www.ec.world

Client

Chorley Council


Date	Scale	Drawn by	Checked by	Approved by
19/12/2024	1:10K @ A4	GTB	SC	SC

Drawing Status **WORKING DRAWING**

Project Title
ENVIRONMENTAL PERMIT APPLICATION
CHORLEY COUNCIL
ACKHURST BUSINESS PARK
ACKHURST ROAD
CHORLEY, PR7 1NH

Drawing Title
SITE LOCATION PLAN

Drawing Number	Rev
CHBC.01.01-01	-

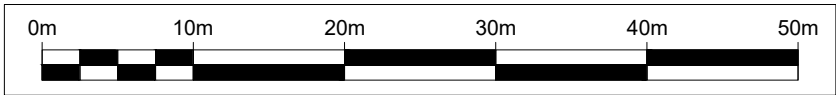

BAYS

- G2** HAZARDOUS WASTE
COVERED MESH COMPOUND
6.25m(W) x 6.5m(D) X 2.5m(H)
- G3** WEEE SKIP
12 YARD SKIP
3.7m(W) x 1.75m(L) X 1.7m(H)
- G4** STREET CLEANING RESIDUE
CONCRETE BAY
6.15m(W) x 6.5m(D) X 2.5m(H)
- G5** GREEN WASTE
CONCRETE BAY
3.5m(W) x 6.5m(D) X 2.5m(H)
- G6** GENERAL WASTE
CONCRETE BAY
4.5m(W) x 6.5m(D) X 2.5m(H)
- G7** GENERAL WASTE
35 YARD SKIP
2.44m(W) x 6.1m(L) X 2.39m(H)
- G8** STREET CLEANING RESIDUE
35 YARD SKIP
2.44m(W) x 6.1m(L) X 2.39m(H)
- G9** GREEN WASTE
35 YARD SKIP
2.44m(W) x 6.1m(L) X 2.39m(H)
- G10** SCRAP METAL
35 YARD SKIP
2.44m(W) x 6.1m(L) X 2.39m(H)
- G17** DOMESTIC WASTE CONTAINING
PERSISTENT ORGANIC POLLUTANTS
35 YARD CONTAINER
2.44m(W) x 6.09m(L) X 2.1m(H)
- G18** TYRES
CONCRETE BAY
3.2m(W) x 3.125m(D) X 2.5m(H)
- G24** NON CONFORMING WASTE /
QUARANTINE AREA / HOT LOADS
CONCRETE BAY
4.5m(W) x 4.5m(D) X 2.5m(H)
- H2** VEHICLE WASH, WATER RUN OFF TO
GO THROUGH INTERCEPTORS, SUMP
WASTE COLLECTOR REQUIRED.
- H3** VEHICLE WATER FILL

LEGEND

- SITE BOUNDARY**
- ENVIRONMENTAL PERMIT BOUNDARY**
- BAY FIRE WALLS**
- BUILDINGS**
- SURFACING**
- CARRIAGEWAY CONSTRUCTION**
- 40mm SURFACE COURSE
SMA 10 SURF 40/60
- 60mm BINDER COURSE
AC20 HDM DENSE BIN 40/60
- 120mm BASE COURSE
AC32 DENSE BASE 40/60
- 230mm TYPE 1 SUB BASE (FOR FROST
SUSCEPTIBILITY)
- CAR PARK CONSTRUCTION**
- 40mm SURFACE COURSE
SMA 10 SURF 40/60
- 90mm BINDER COURSE
AC20 HDM DENSE BIN 40/60
- 320mm TYPE 1 SUB BASE (FOR FROST
SUSCEPTIBILITY)
- FOOTWAY CONSTRUCTION**
- 20mm SURFACE COURSE
AC6 CLOSE SURF 100/150
- 50mm BINDER COURSE
AC20 DENSE BIN 160/220 REC
- 150mm TYPE 1 SUB BASE
- CONCRETE HARDSTANDING**
- 200mm THICK GRADE C32/40 AIR
ENTRAINED CONCRETE SLAB
WITH 1 LAYER A252 FABRIC
(75mm BOTTOM COVER, 400mm
LAPS), ON 1000 GAUGE
POLYTHENE SLIP MEMBRANE.
- 250mm TYPE 1 SUB BASE
- SOFT LANDSCAPING**
- 150mm TOPSOIL AND SEED AS
REQUIRED
- EXISTING SEWER EASEMENT**

Rev	Date	Details	Chkd
-----	------	---------	------

Environmental Compliance Ltd. **ecl**

Unit G1
The Willowford
Main Avenue
Treforest Industrial Estate
Pontypridd,
CF37 5BF

Tel: 01443 801215
Email: info@ed.world
Web: www.ed.world

Client

Chorley Council

Date	Scale	Drawn by	Checked by	Approved by
19/12/2024	1:500 @ A3	GTB	SC	SC

Drawing Status

WORKING DRAWING


Project Title

ENVIRONMENTAL PERMIT APPLICATION
CHORLEY COUNCIL
ACKHURST BUSINESS PARK
ACKHURST ROAD
CHORLEY, PR7 1NH

Drawing Title

SITE LAYOUT PLAN

Drawing Number	Rev
CHBC.01.01-02	-

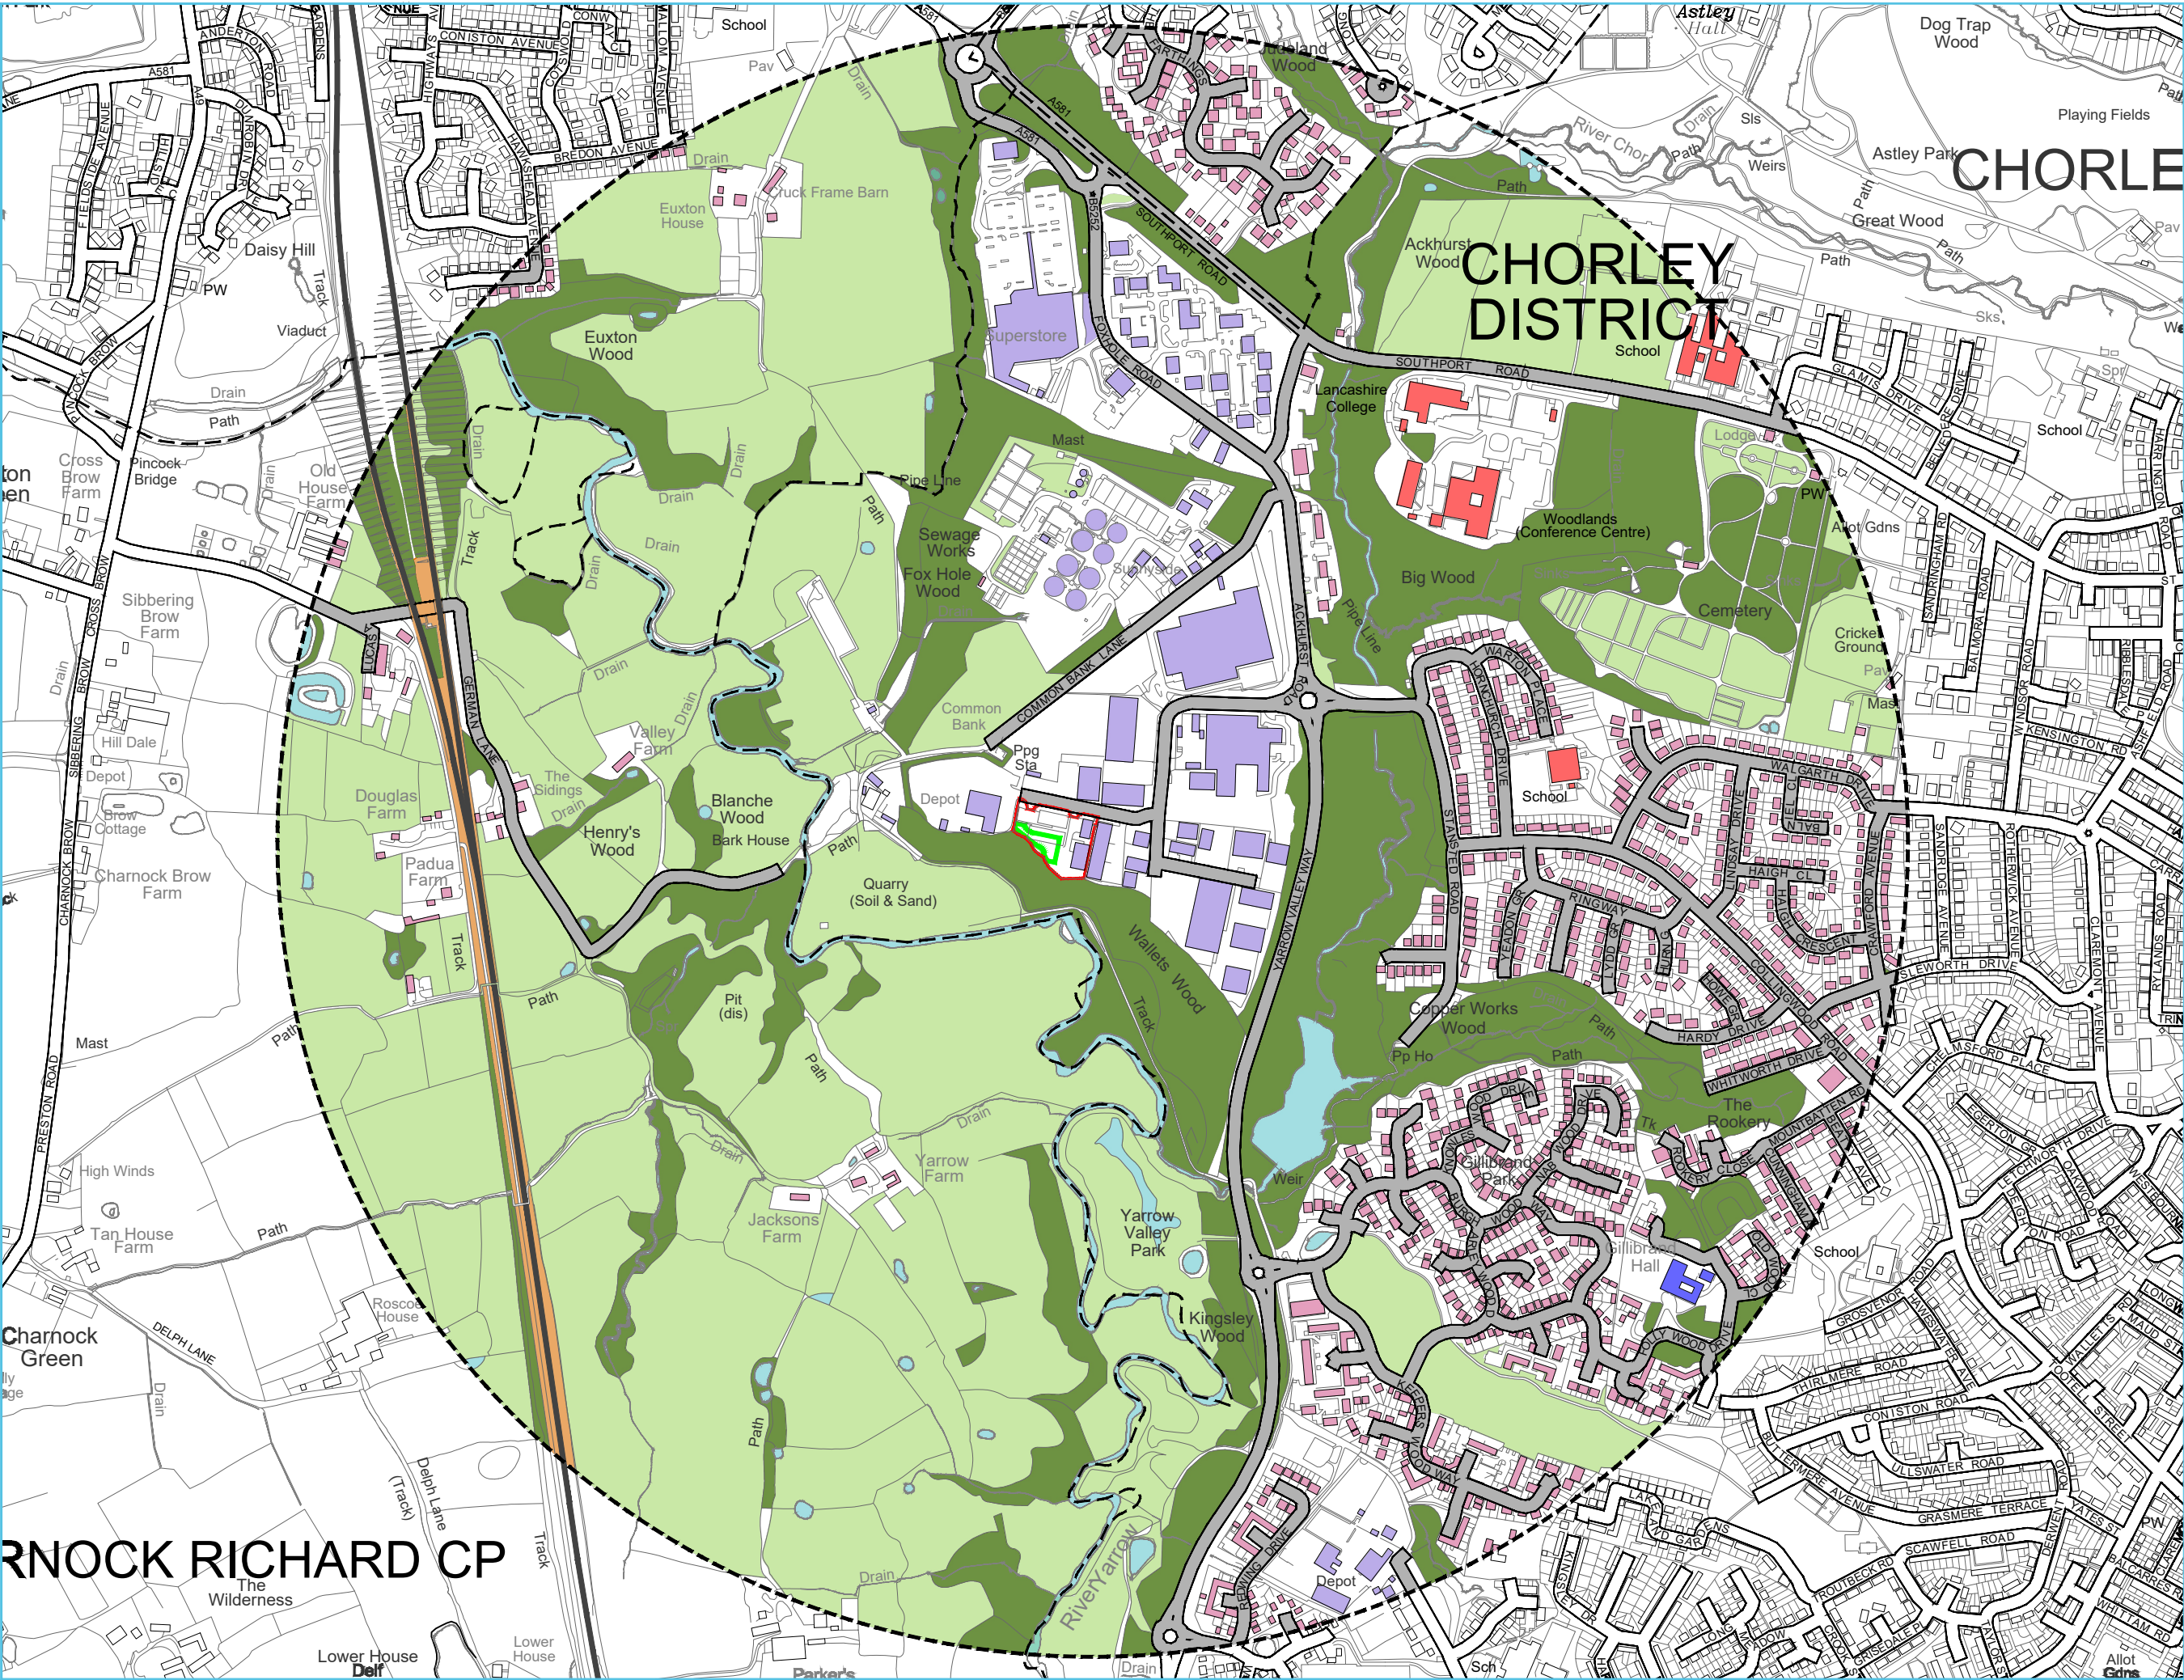

N

LEGEND

- SITE BOUNDARY
- ENVIRONMENTAL PERMIT BOUNDARY
- 1000m OFFSET BOUNDARY
- EDUCATIONAL BUILDINGS
- COMMUNITY / MEDICAL CENTRES
- DOMESTIC DWELLINGS
- COMMERCIAL / INDUSTRIAL PREMISES
- GRASS / SHRUB
- TREES / WOODS
- ROAD FEATURES
- RAILWAY FEATURES
- SURFACE WATER FEATURES

CHORLEY DISTRICT

RevDateDetailsChkd

Environmental Compliance Ltd.

Tel: 01443 801215
Email: info@ed.world
Web: www.ed.world

Client

Chorley Council

DateScaleDrawnCheckedbyApprovedby

19/12/20241:7.5K @ A3by GTBby SCby SC

Drawing Status

WORKING DRAWING

Project Title


ENVIRONMENTAL PERMIT APPLICATION
CHORLEY COUNCIL
ACKHURST BUSINESS PARK
ACKHURST ROAD
CHORLEY, PR7 1NH

Drawing Title

SENSITIVE RECEPTOR PLAN

Drawing Number

CHBC.01.01-03

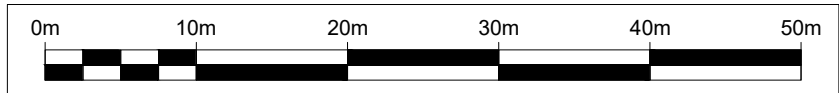

BAYS

- G2** HAZARDOUS WASTE
COVERED MESH COMPOUND
6.25m(W) x 6.5m(D) X 2.5m(H)
- G3** WEEE SKIP
12 YARD SKIP
3.7m(W) x 1.75m(L) X 1.7m(H)
- G4** STREET CLEANING RESIDUE
CONCRETE BAY
6.15m(W) x 6.5m(D) X 2.5m(H)
- G5** GREEN WASTE
CONCRETE BAY
3.5m(W) x 6.5m(D) X 2.5m(H)
- G6** GENERAL WASTE
CONCRETE BAY
4.5m(W) x 6.5m(D) X 2.5m(H)
- G7** GENERAL WASTE
35 YARD SKIP
2.44m(W) x 6.1m(L) X 2.39m(H)
- G8** STREET CLEANING RESIDUE
35 YARD SKIP
2.44m(W) x 6.1m(L) X 2.39m(H)
- G9** GREEN WASTE
35 YARD SKIP
2.44m(W) x 6.1m(L) X 2.39m(H)
- G10** SCRAP METAL
35 YARD SKIP
2.44m(W) x 6.1m(L) X 2.39m(H)
- G17** DOMESTIC WASTE CONTAINING
PERSISTENT ORGANIC POLLUTANTS
35 YARD CONTAINER
2.44m(W) x 6.09m(L) X 2.1m(H)
- G18** TYRES
CONCRETE BAY
3.2m(W) x 3.125m(D) X 2.5m(H)
- G24** NON CONFORMING WASTE /
QUARANTINE AREA / HOT LOADS
CONCRETE BAY
4.5m(W) x 4.5m(D) X 2.5m(H)
- H2** VEHICLE WASH, WATER RUN OFF TO
GO THROUGH INTERCEPTORS, SUMP
WASTE COLLECTOR REQUIRED.
- H3** VEHICLE WATER FILL

LEGEND

- SITE BOUNDARY
- ENVIRONMENTAL PERMIT BOUNDARY
- BAY FIRE WALLS
- BUILDINGS
- EMERGENCY VEHICLE ACCESS
- ▲ FIRE PREVENTION PLAN
EMERGENCY PACK
- FIRE HOSE
- SPILL KIT
- FIRE EXTINGUISHER
- FIRE HYDRANT

Rev	Date	Details	Chkd
-----	------	---------	------

Environmental Compliance Ltd. **ecl.**
Unit G1
The Willowford
Main Avenue
Treforest Industrial Estate
Pontypridd,
CF37 5BF
Tel: 01443 801215
Email: info@ed.world
Web: www.ed.world

Client
Chorley Council

Date	Scale	Drawn by	Checked by	Approved by
------	-------	----------	------------	-------------

06/01/2025 1:500 @ A3 GTB SC SC


Drawing Status

Project Title
ENVIRONMENTAL PERMIT APPLICATION
CHORLEY COUNCIL
ACKHURST BUSINESS PARK
ACKHURST ROAD
CHORLEY. PR7 1NH

Drawing Title
FIRE PREVENTION AND MITIGATION PLAN

Drawing Number	Rev
----------------	-----

CHBC.01.01-04 -

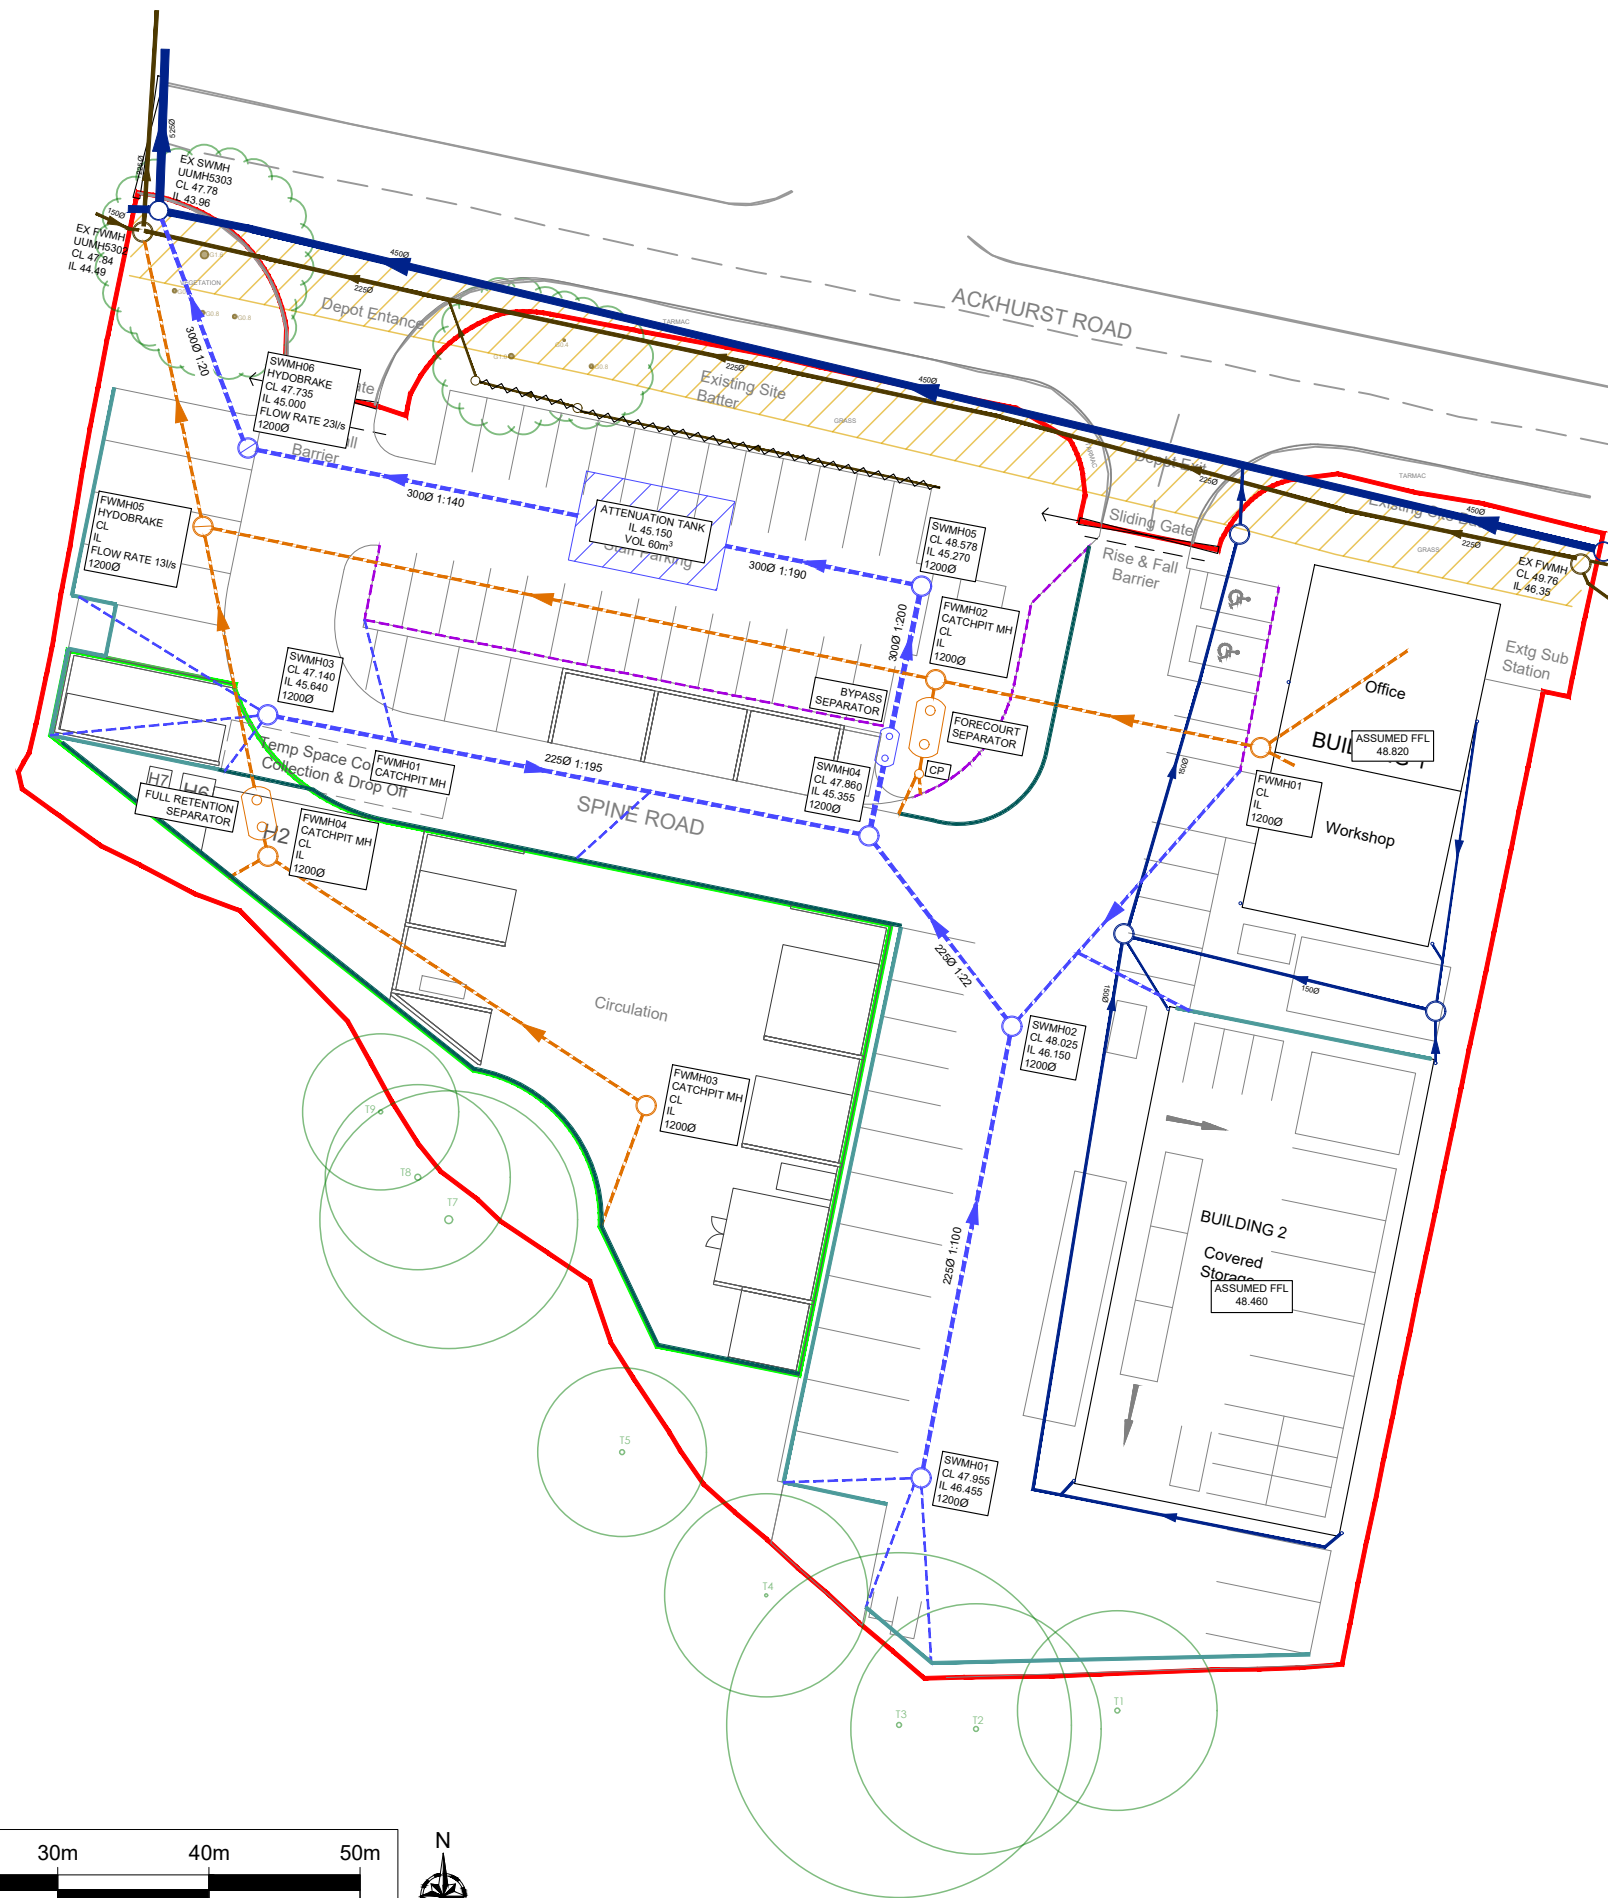

LEGEND

- SITE BOUNDARY
- ENVIRONMENTAL PERMIT BOUNDARY
- PROPOSED SURFACE WATER DRAINAGE
- PROPOSED FOUL WATER DRAINAGE
- PROPOSED KERB DRAIN
- PROPOSED CHANNEL DRAIN
- PROPOSED FILTER DRAIN
- EXISTING SURFACE WATER DRAINAGE (ASSUMED SURFACE WATER SEWER)
- EXISTING FOUL WATER DRAINAGE (ASSUMED FOUL SEWER)
- ABANDONED FOUL WATER DRAINAGE
- EXISTING SEWER EASEMENT

Rev	Date	Details	Chkd
-----	------	---------	------

Environmental Compliance Ltd. **ECL**
Unit G1
The Willowford
Main Avenue
Treforest Industrial Estate
Pontypridd,
CF37 5BF
Tel: 01443 801215
Email: info@ed.world
Web: www.ed.world

Client
Chorley Council

Date	Scale	Drawn by	Checked by	Approved by
19/12/2024	1:500 @ A3	GTB	SC	SC

Drawing Status
WORKING DRAWING

Project Title
ENVIRONMENTAL PERMIT APPLICATION
CHORLEY COUNCIL
ACKHURST BUSINESS PARK
ACKHURST ROAD
CHORLEY, PR7 1NH

Drawing Title
DRAINAGE ARRANGEMENTS PLAN

Drawing Number	Rev
CHBC.01.01-05	-