


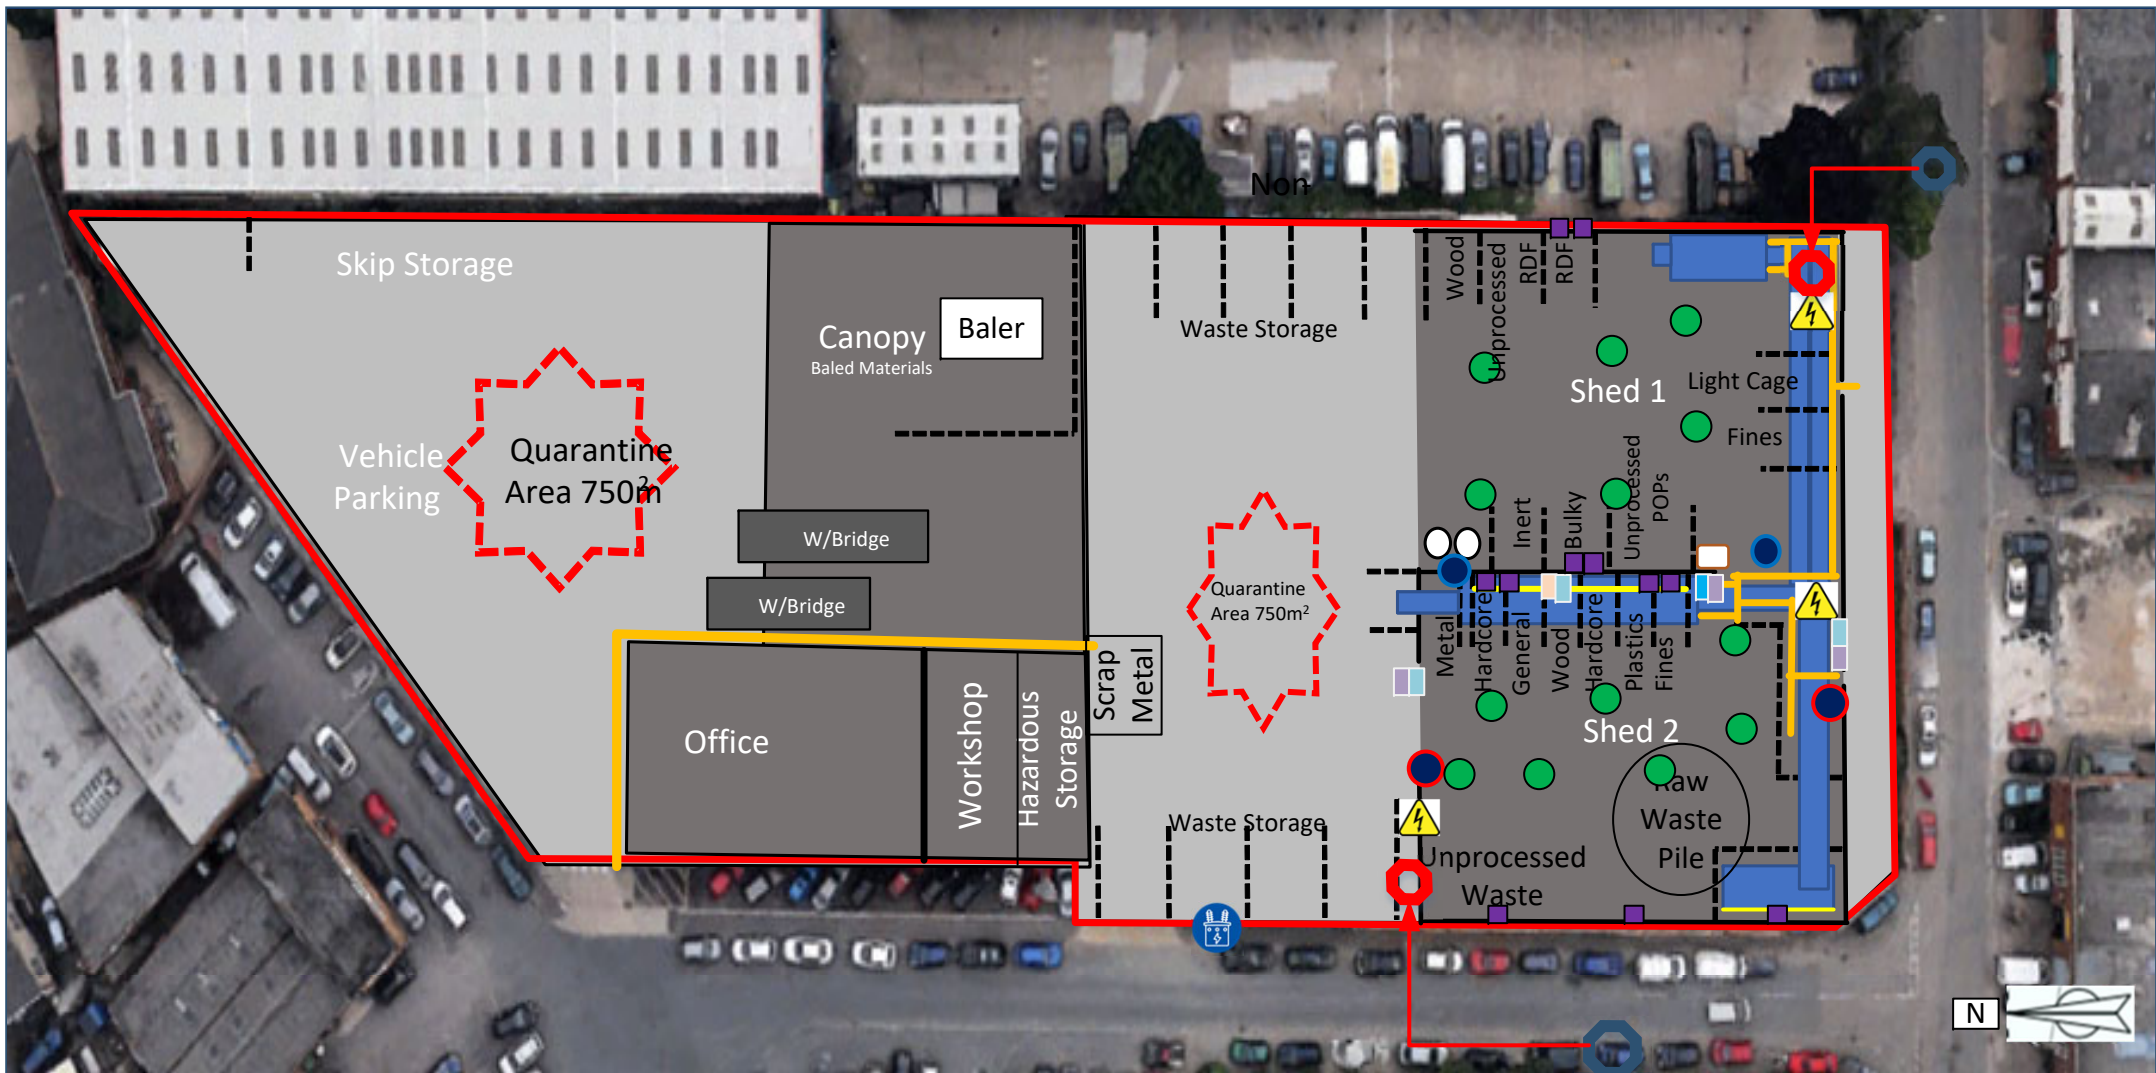

- | | | | | | |
|---|-------------------|---|-------------------------------|---|---------------------------------------|
|  | - Recycling Plant |  | - 5000ltr Mist Air Water Tank |  | - Early Warning Heat Detection Camera |
|  | - Walkways |  | - Fire Hydrant |  | - CO2 Extinguisher |
|  | - Water Tank |  | - Atomiser Sprinkler Head |  | - Powder Extinguisher |
|  | - Sub-station |  | - Water Feed with Hose |  | - Foam Extinguisher |
|  | - Electrical Box |  | - Water Feed |  | - Water Extinguisher |