

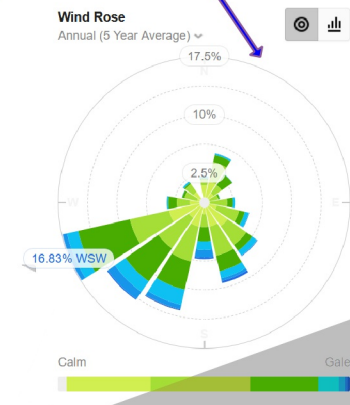


H

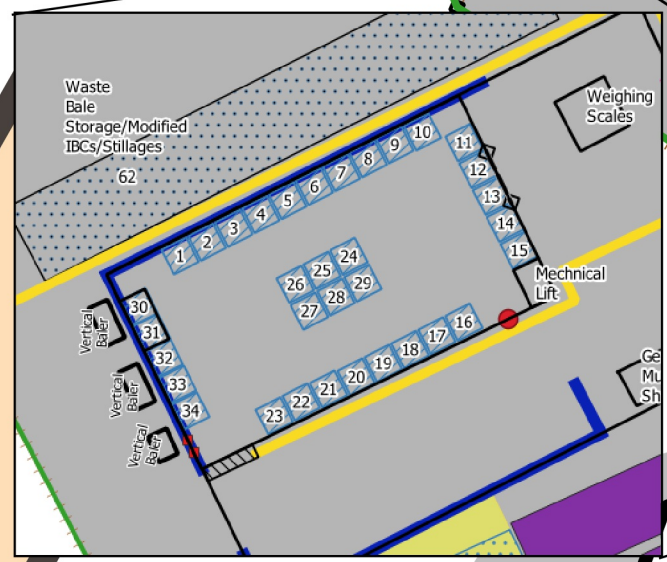

- Key:
- Permit Boundary
 - Spill Kits
 - COSHH Cupboard
 - Doors
 - Fire Water Containment
 - Quarantine Area
 - Stairs
 - Fire Extinguishers
 - Gate
 - Call Points
 - Chain Link Fencing
 - Stillages/Tall Cages/Pallets
 - Wooden Fence
 - Sliding Doors
 - Caged Gas
 - Roller Shutter
 - Walk Way
 - FRS Site Route in
 - Empty Bin Storage
 - Fire Resistant Barriers
 - Hardstanding
 - Non-Waste Storage
 - Vehicle Parking
 - Balers
 - Waste Bale Storage/Modified/IBCs/Stillages
 - Skip Container 20,35 and 40 yard RO RO
 - Exempt Waste Activities
 - Flo Tubes
 - Non waste containers
 - Impermeable Surface

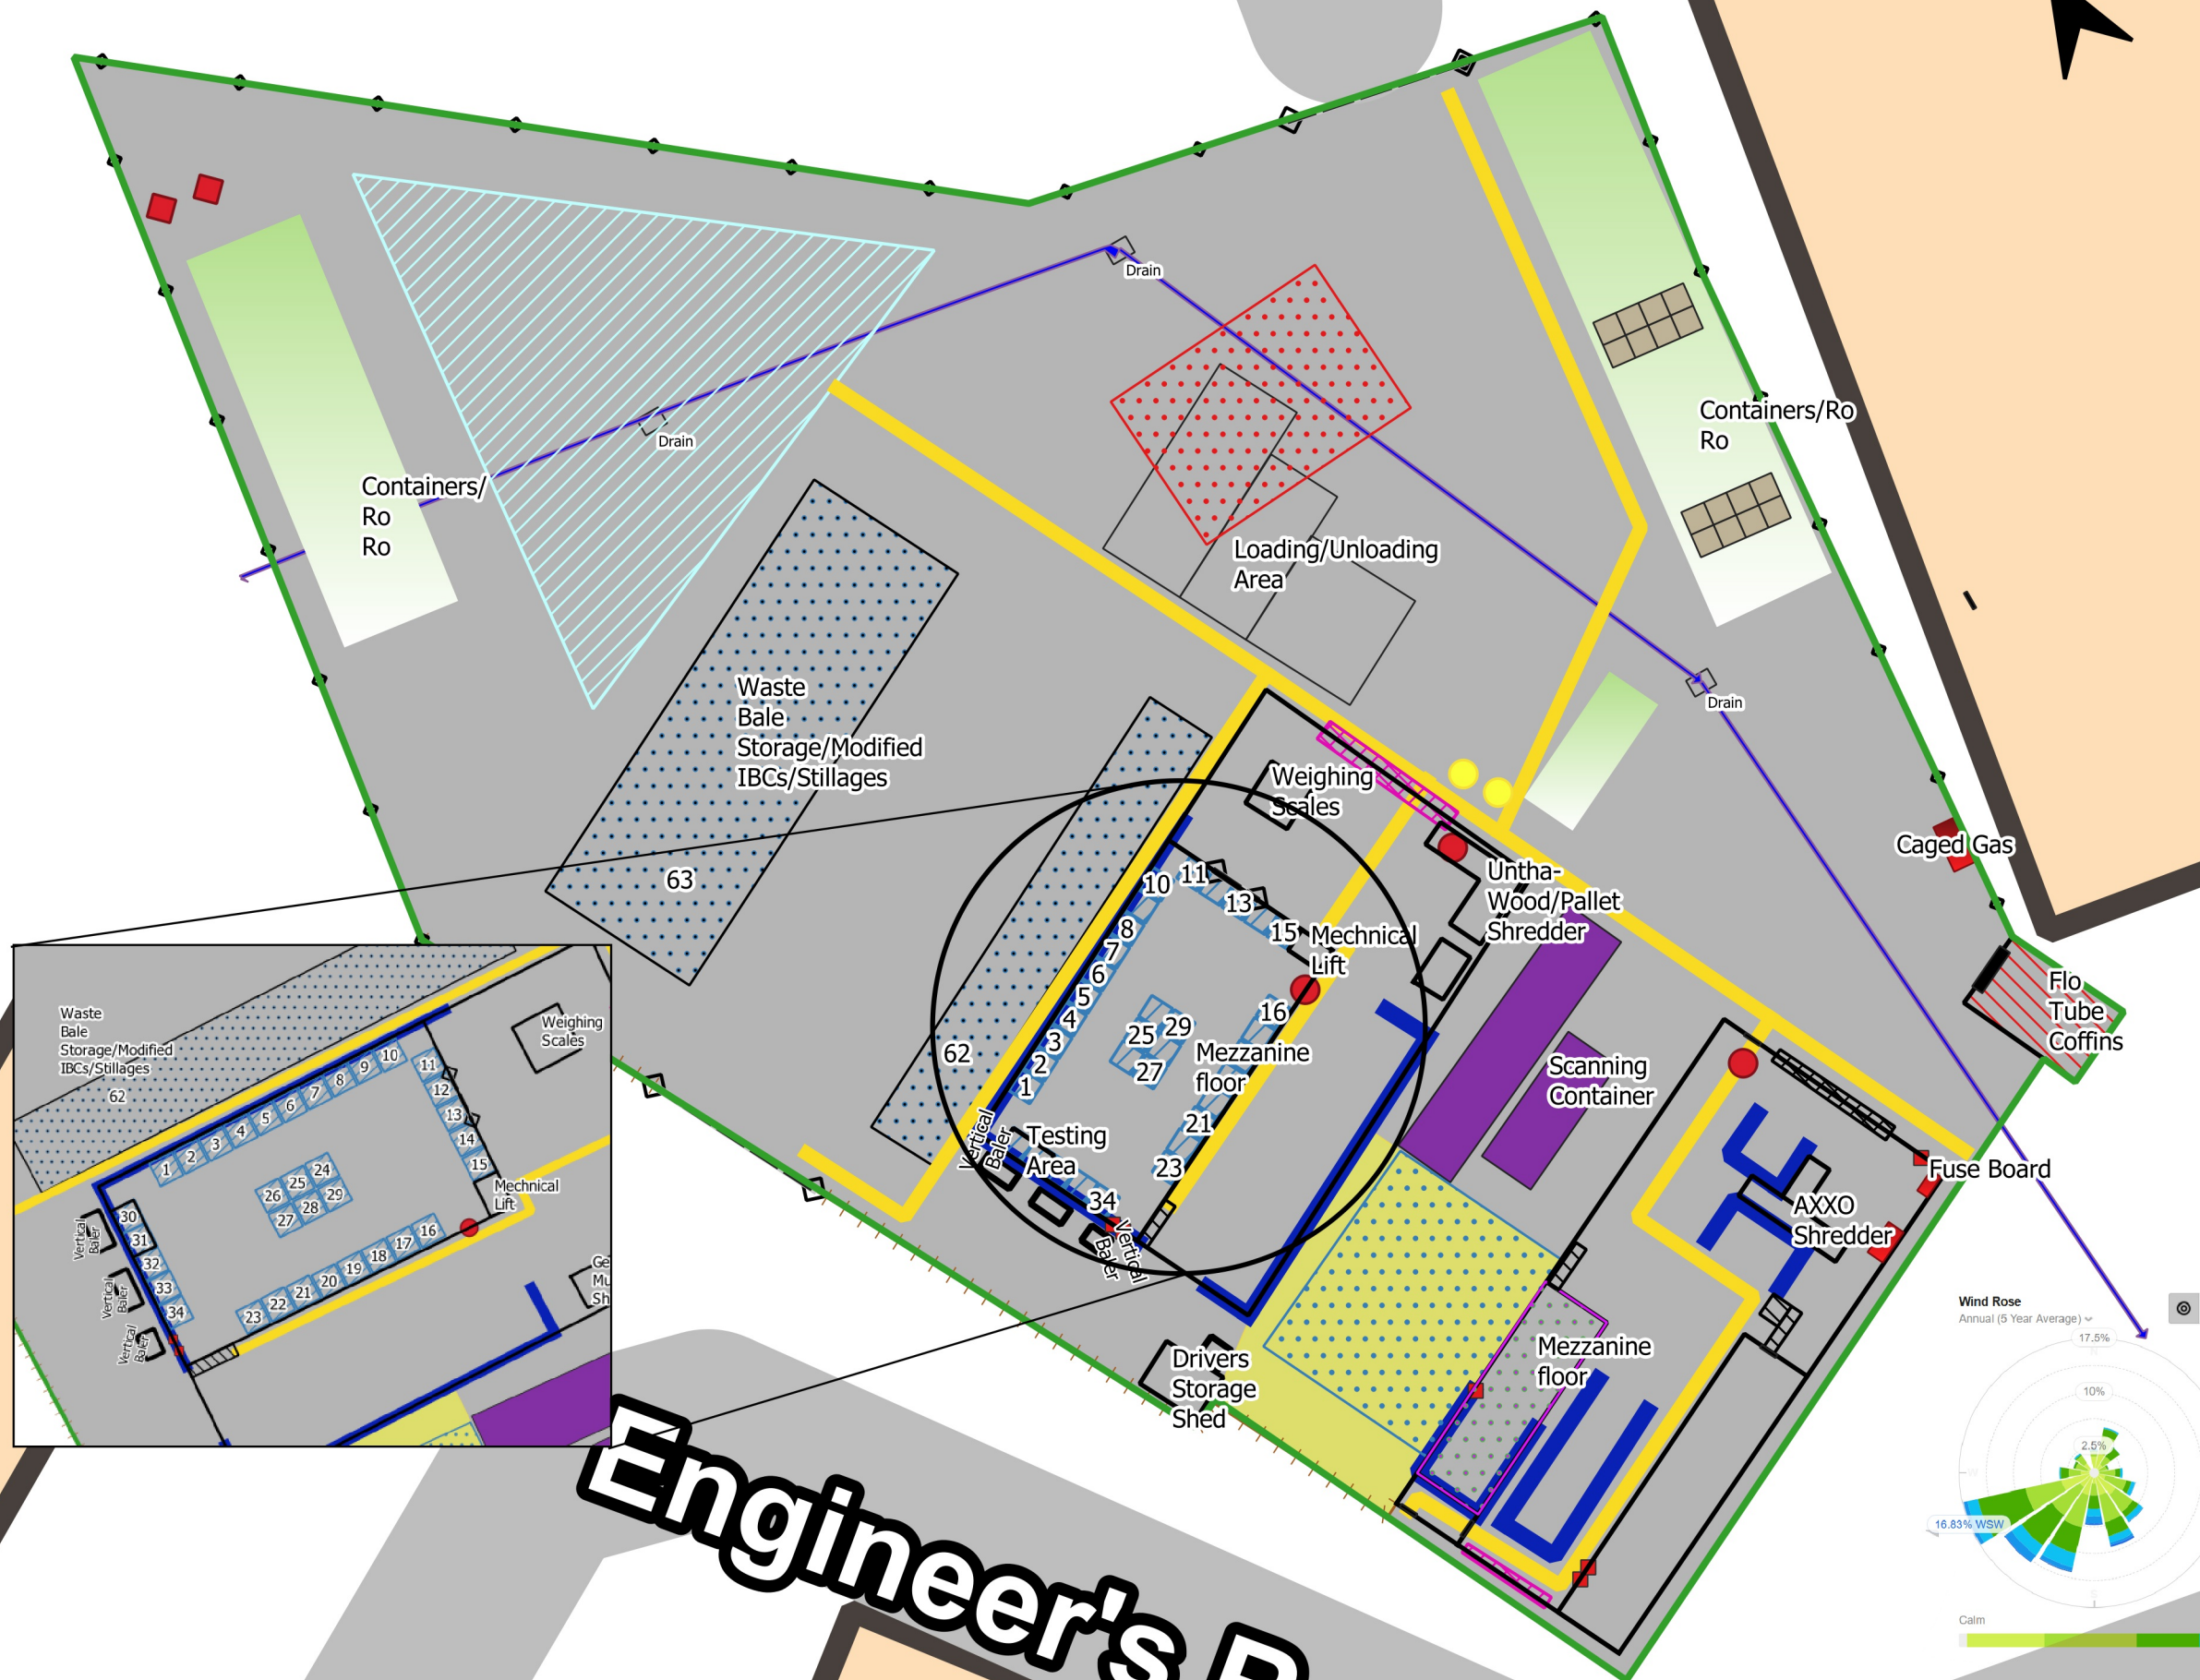

Drawing Title: Site Layout 1st Floor
Address: 241 Engineers Road, Greenham Business Park, Newbury, Berkshire RG19 6HN
Ref: 004.1_09_007
Scale: 1:283 (A3)
Date: 2023-04-14
Revision: REV B
Drawn By: AIL
Changelog: Amended Permit Boundary

Engineer's Road

