

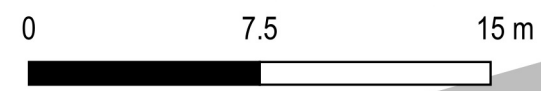


- Key:
- Permit Boundary
 - Spill Kits
 - COSHH Cupboard
 - Quarantine Area
 - Stairs
 - Building
 - Fire Extinguishers
 - Gate
 - Call Points
 - Chain Link Fencing
 - Stillages_Tall Cages_Pallets
 - Wooden Fence
 - Sliding Doors
 - Caged Gas
 - Roller Shutter
 - Walk Way
 - Empty Bin Storage
 - Fire Resistant Barriers
 - Hardstanding
 - Non-Waste Storage
 - Vehicle Parking
 - Waste Bale Storage/Modified/IBCs/Stillages
 - Skip Container 20,35 and 40 yard RO RO
 - Waste Hydrocarbons Tank 2500 ltr
 - Exempt Waste Activities
 - Flo Tubes
 - Non waste containers
 - Impermeable Surface
 - Drainage line
 - Dolav wood Storage

Drawing Title: Site layout Ground
 Address: 241 Engineers Road, Greenham Business Park, Newbury, Berkshire RG19 6HN
 Ref: 004.1_09_006
 Scale: 1:295 (A3)
 Date: 2023-04-14
 Revision: REV B
 Drawn By: AIL
 Changelog:
 Amended Permit Boundary.

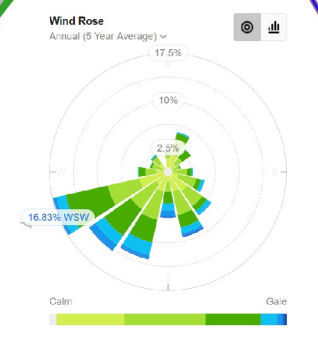

Engineer's Road

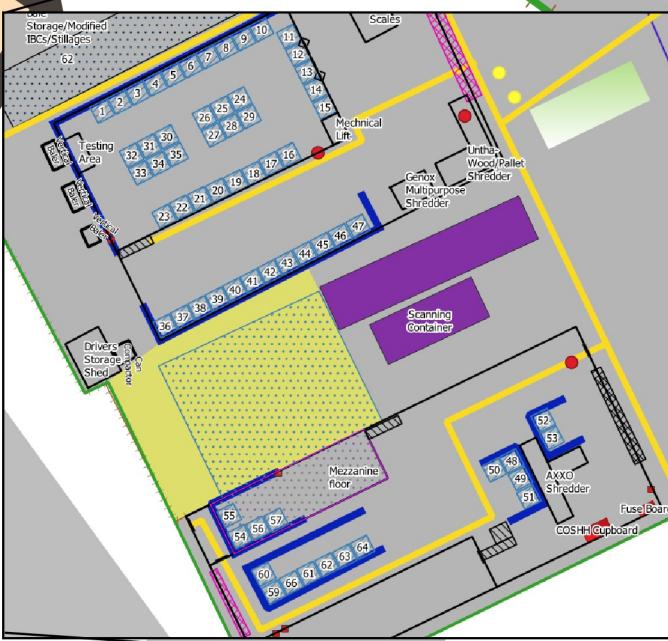