




ID	Receptor
Domestic Dwellings	
1	Pickaxe Lane
Schools, Shops, Commercial and Industrial	
2	Mid Hants
3	ABC Global Solutions Ltd
4	Asset Business Supplies
Farm Land	
5	Open Fields
Surface Water	
6	River Wey
Groundwater	
	Within a ground water protection zone III

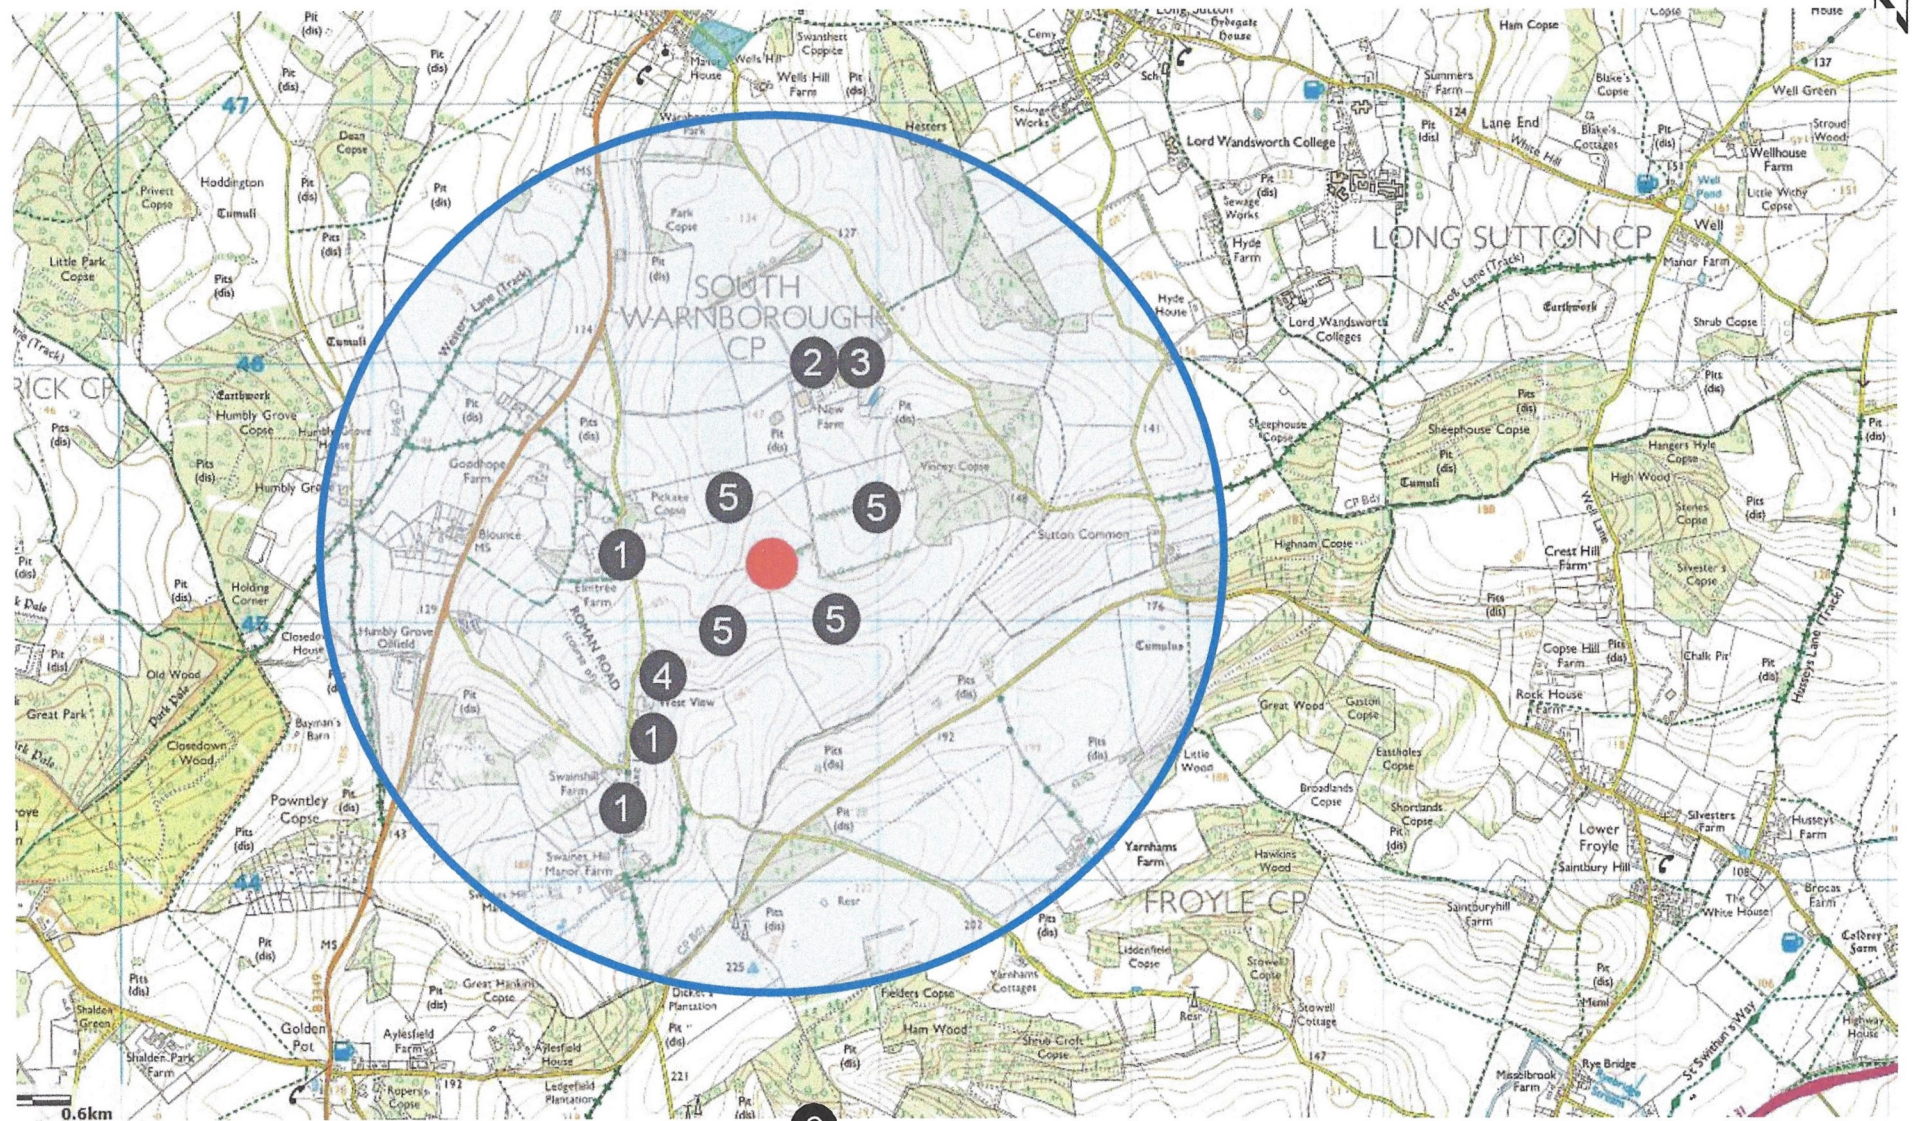

6
Alton

KEY:
 Approximate Site Location
 DO NOT SCALE

IVY HOUSE
 environmental

Scotland Farm, Ockbrook, Derby, DE72 3RX
 rps@ivyhousenv.co.uk • www.ivyhousenv.co.uk • 01332 661 987

TITLE: Receptor Plan		
PROJECT: Old Oil Well Pad Site		
PROJECT No: IV.176.20	DATE: V3- 09/08/2020	
SCALE: NTS	DRAWN: KH	DWG No: RA2 FIGURE 1 + OT FIGURE 4