



OLD OIL WELL SITE - NEW FARM.

SITE LOCATION - 

SITE ACCESS - 

WEIGHBRIDGE LOCATION - 

100M GRID

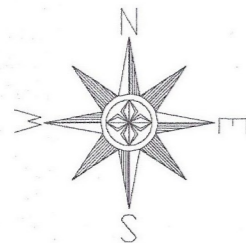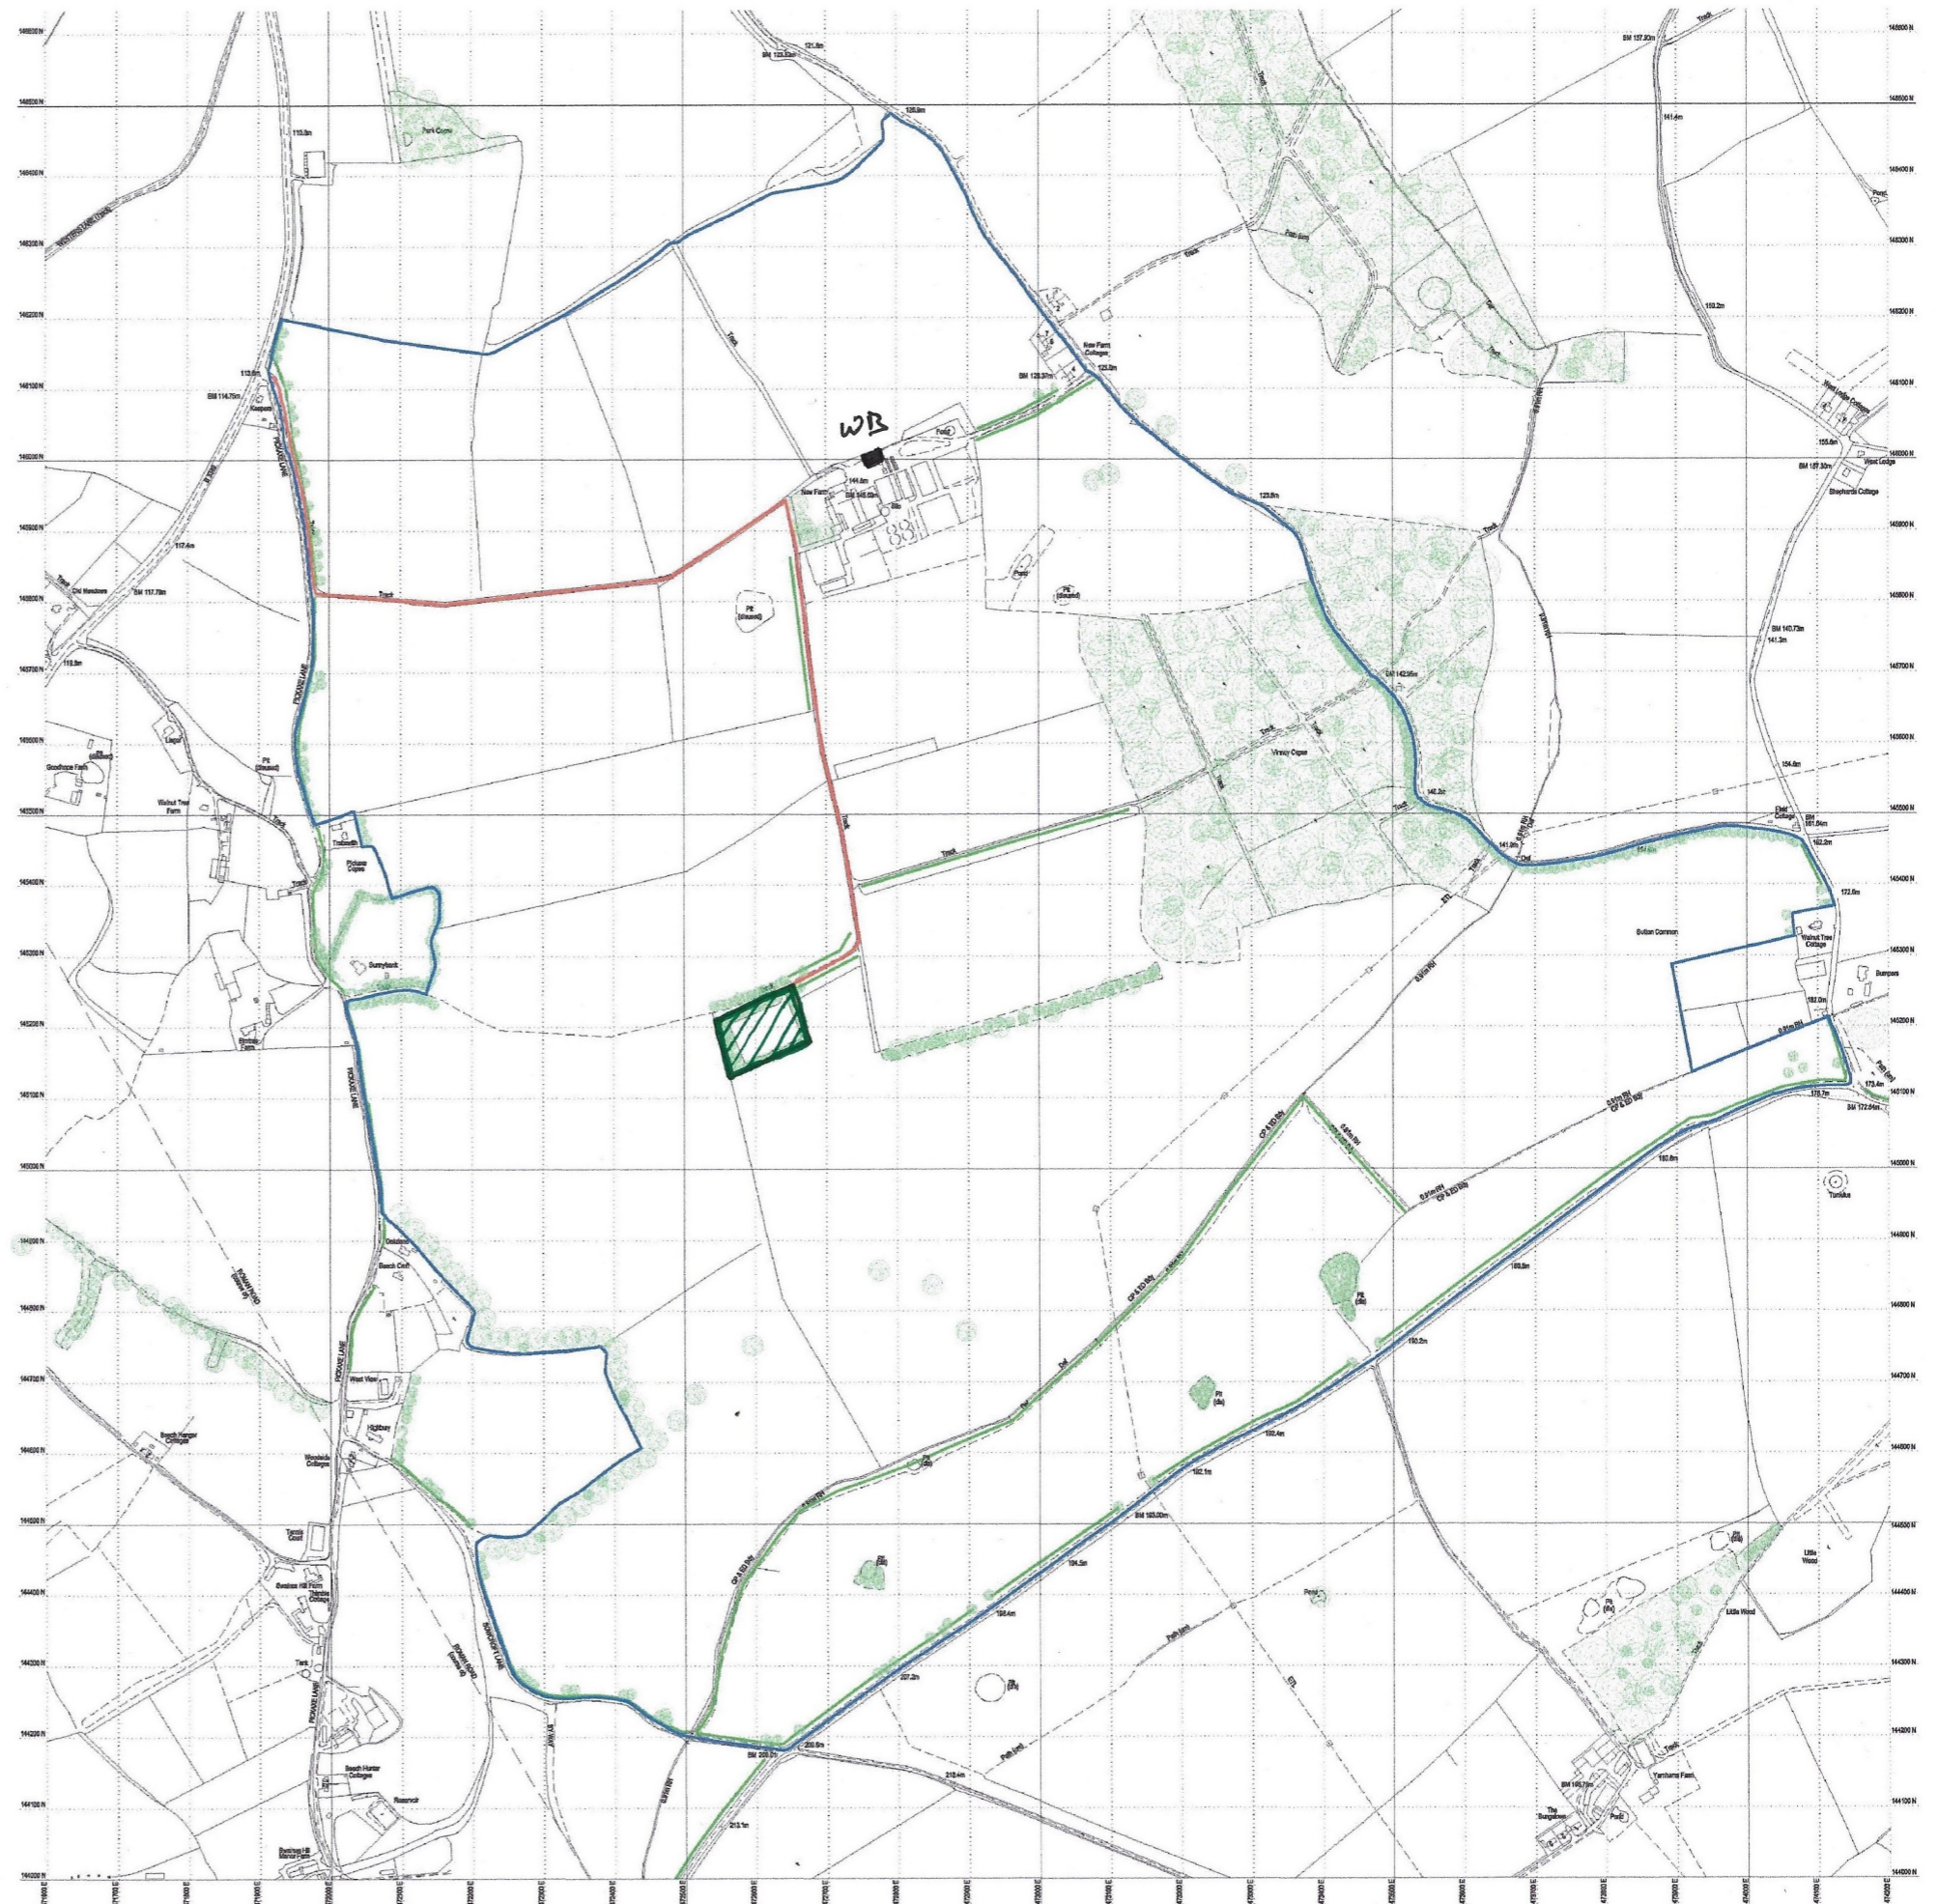

Title:

Location Plan - EMS FIGURE 1 + OT FIGURE 1

Location:

New Farm Recycling & Storage Site

Client:

R Porter

Scale:

1:10 000 ONA3

Date:


09/08/2020

VERSION 3

B.M.SERVICES

CONSTRUCTIVE ADVICE TO AGRICULTURE & INDUSTRY

Tel/Fax: 0033'549691513 Mob: 07768 161696
Email:murrascc@orange.fr

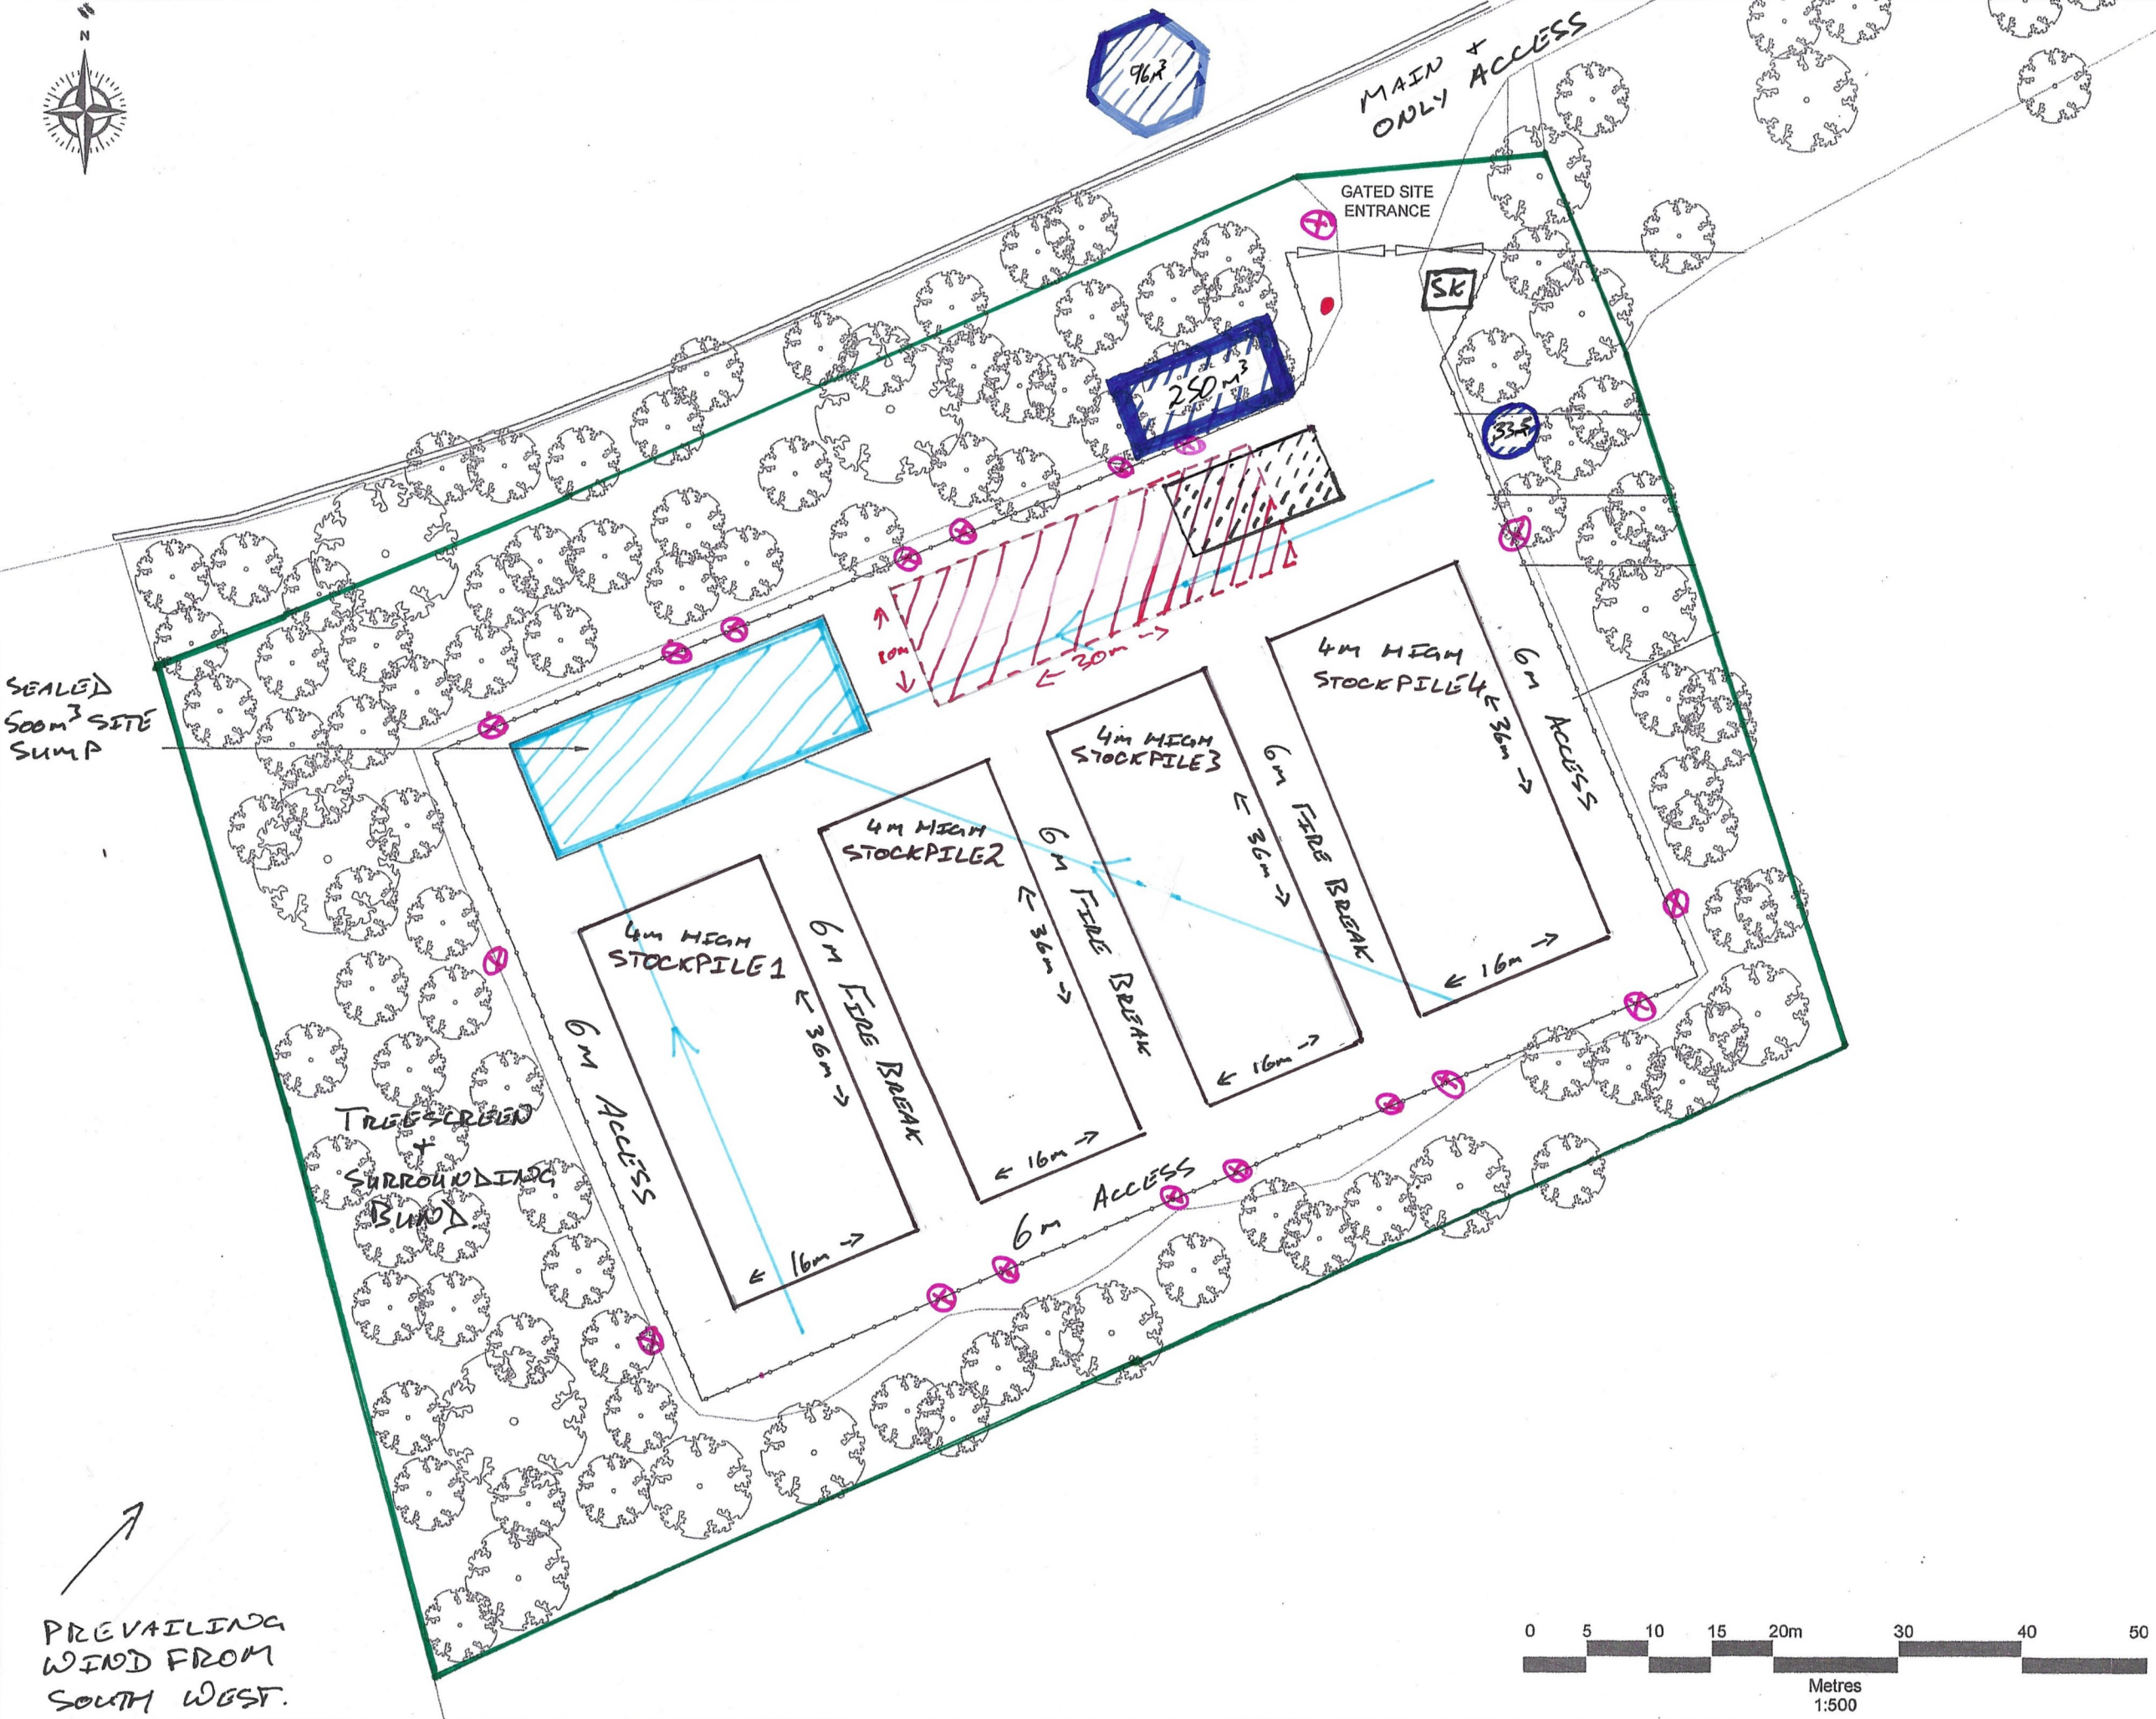

- LEGEND**
- PERMITTED AREA BOUNDARY
 - WATER STORAGE TANK WITH VOLUME
 - SIGHTING POLE LOCATION
 - SITE SUMP + DRAINAGE SYSTEM.
 - FPP LOCATION
 - SK SPILL KIT

WATER SUPPLY INTO 250 m³ TANK.
 WHOLE SITE ON IMPERMEABLE CONCRETE SURFACE.
 PLANT STORED AT NEW FARM, 500m NORTH OF SITE.

- QUARANTINE AREA
- RECEPTION AREA - TO BE CLOSED IN THE EVENT OF A FIRE

Rev	Subject	Date

SITE PERMIT BOUNDARY, DRAINAGE & LAYOUT PLAN

EMS FIGURE 2

09/08/2020

1:500 @ A3

VERSION 3

Drawn by
MRJ
 Checked by
MRJ

PREVAILING WIND FROM SOUTH WEST.

