
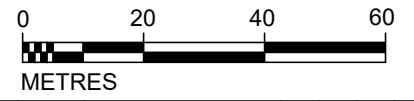
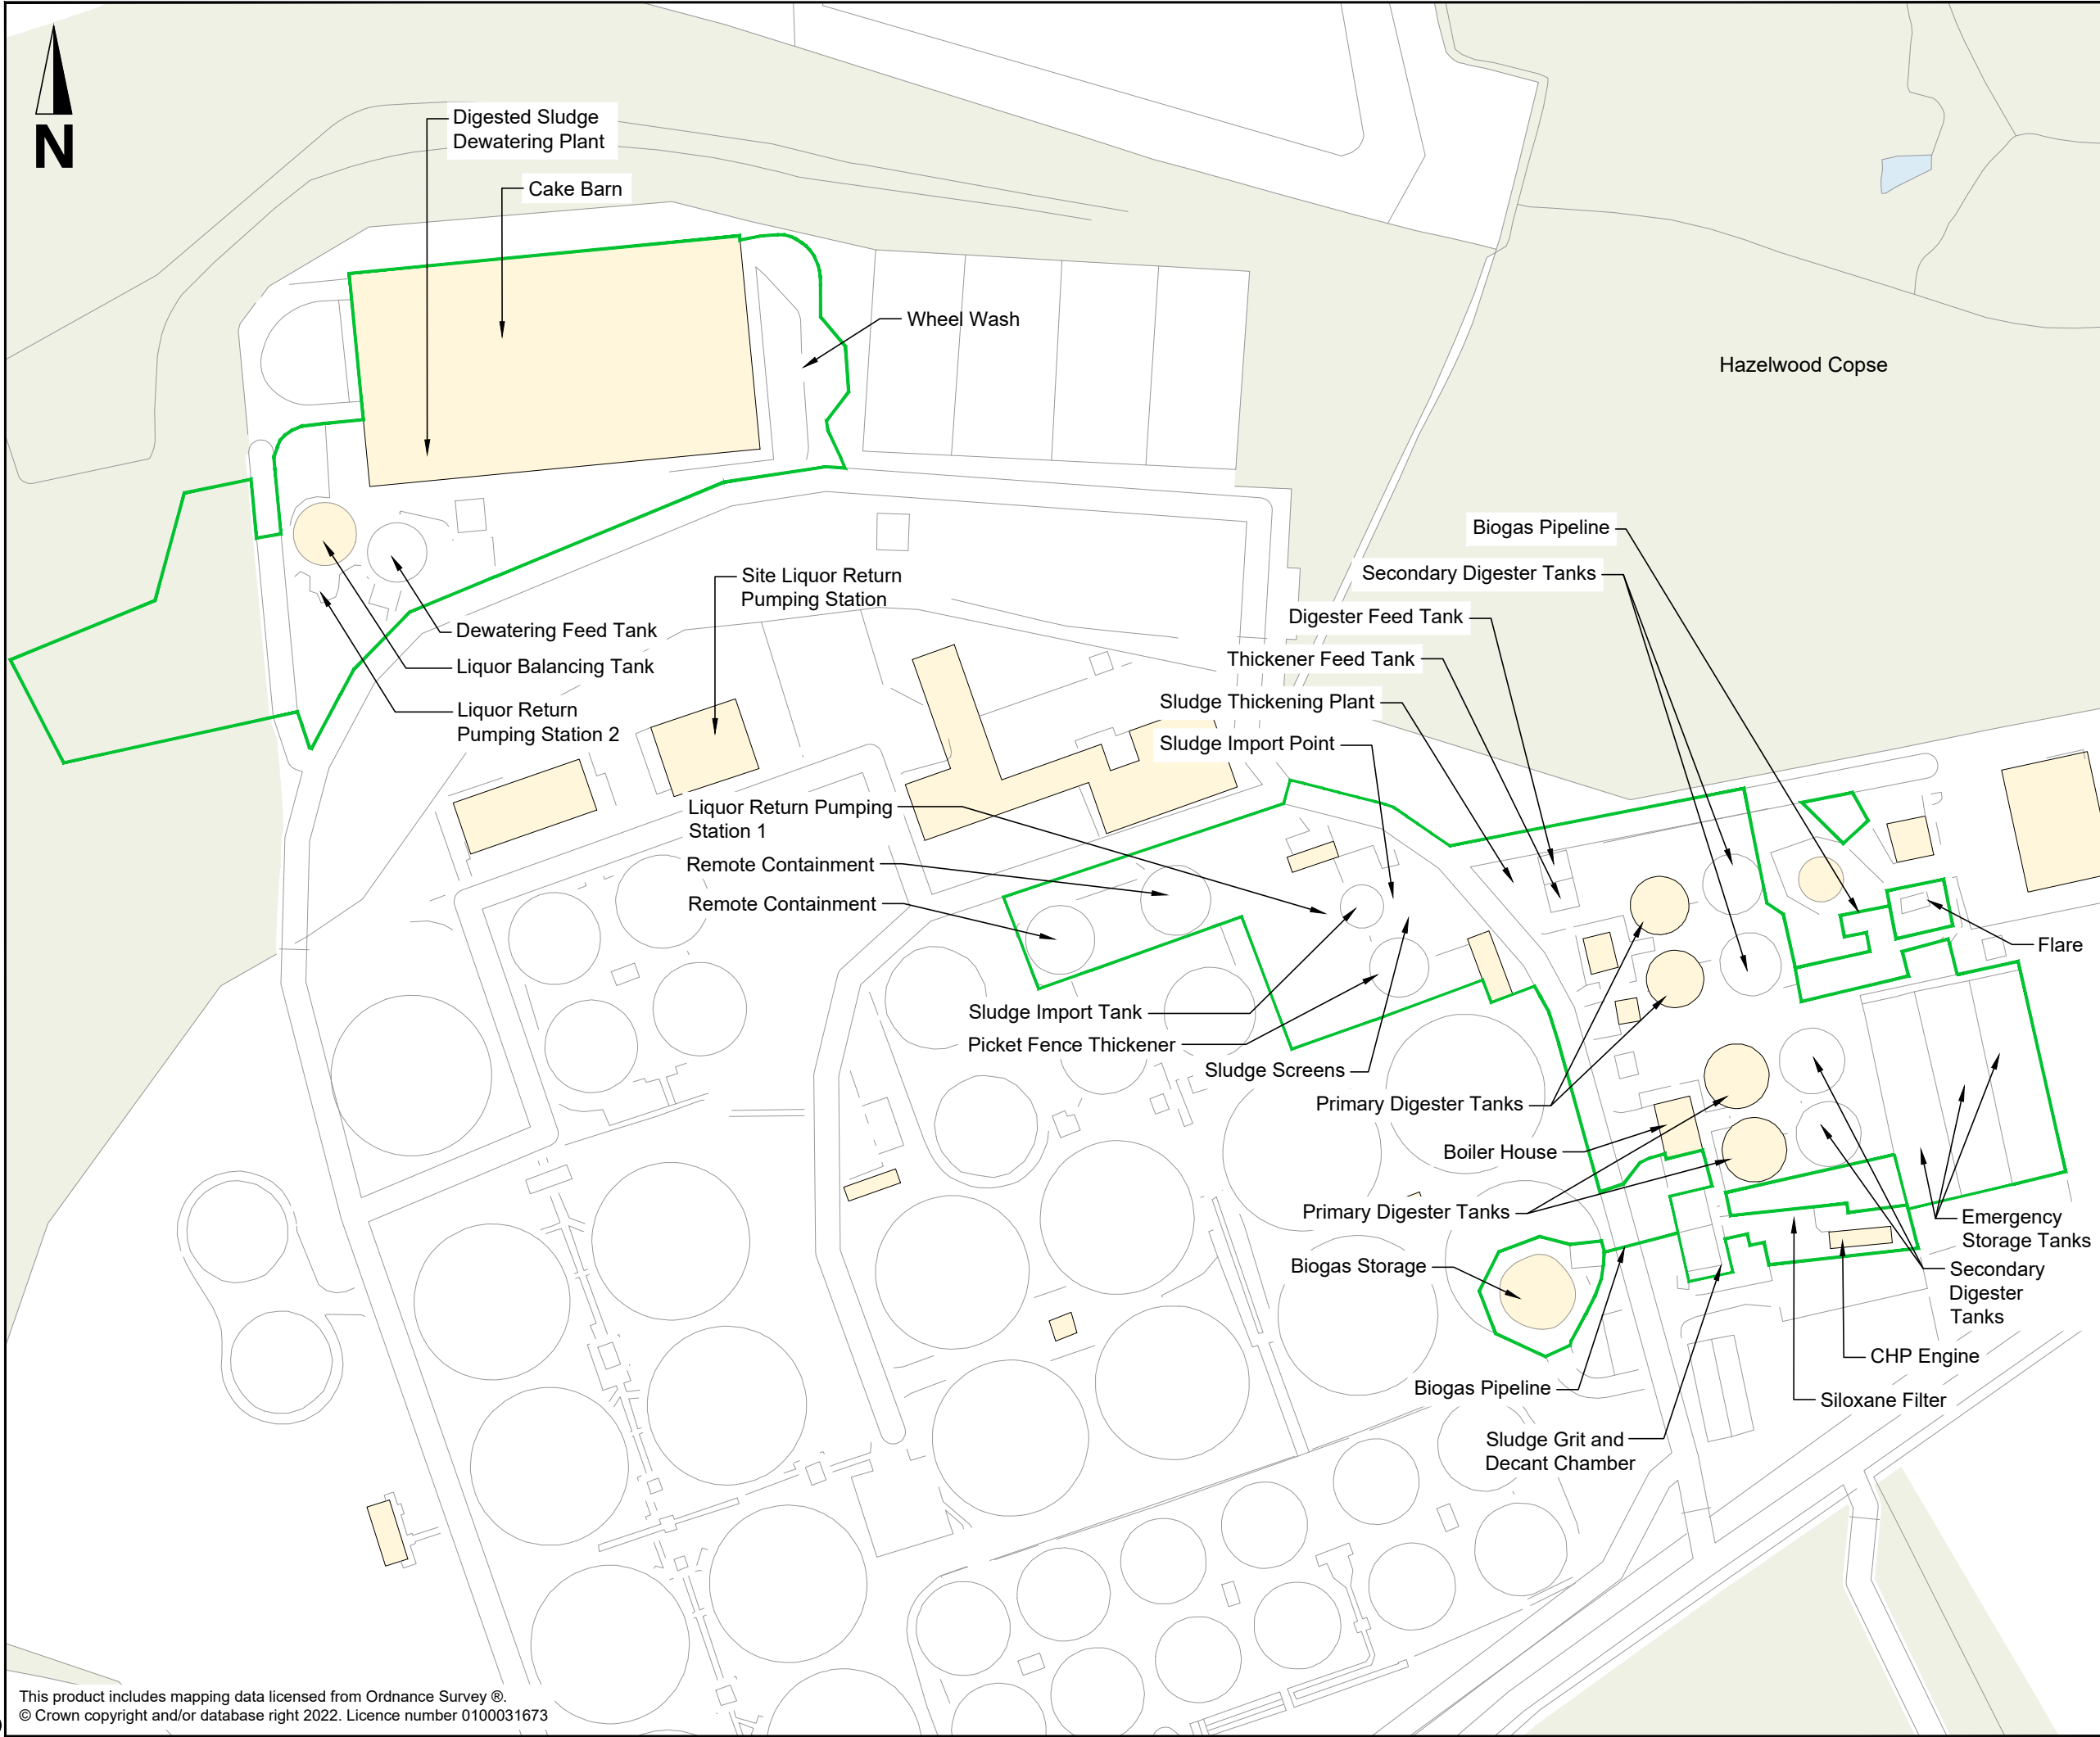




KEY:  
 Installation Boundary



Rev	Rev. Date	Purpose of revision	Drawn	Checked	Rev'd	Apprv'd
P03	NOV 2023	FOR INFORMATION	AR	MM	JK	MM
P02	AUG 2023	FOR INFORMATION	AR	MM	JK	MM
P01	MAR 2023	FOR INFORMATION	AR	MM	JK	MM

**Jacobs**  
 1180 Eakdale Road, Wetherby, Wokingham, RG41 5TU  
 Tel: +44(0)118 946 7000  
 www.jacobs.com



Client  
 Project  
**STC IED PERMIT  
 BRACKNELL STW**

Drawing title  
**FIGURE 2a  
 INSTALLATION BOUNDARY**

Drawing status		<b>PERMITTING</b>
Scale	1:1250	<b>DO NOT SCALE</b>
Jacobs No.	B22849AM	Rev
Client no.		<b>P03</b>
Drawing number		
<b>B22849AM-JAC-BKL-DR-0005</b>		

I:\enviros\Design\PROJECTS\KUIB\22849AM\Bracknell\Figures\B22849AM-JAC-BKL-DR-0005-P03.dwg - 24/11/2023 15:40:42 - Figure 2 - A.Roberts

This product includes mapping data licensed from Ordnance Survey®.  
 © Crown copyright and/or database right 2022. Licence number 0100031673

© Copyright 2023 Jacobs U.K. Limited. The concepts and information contained in this document are the property of Jacobs. Use or copying of this document in whole or in part without the written permission of Jacobs constitutes an infringement of copyright. Limitation: This drawing has been prepared on behalf of, and for the exclusive use of Jacobs' Client, and is subject to, and issued in accordance with, the provisions of the contract between Jacobs and the Client. Jacobs accepts no liability or responsibility whatsoever for or in respect of any use of, or reliance upon, this drawing by any third party.