



- KEY:**
- Installation Boundary
 - Tanks Excluded from Permit Scope
 - Air Emission Point
 - Liquor Transfer Point
 - Return Liquor Sampling Point

- A6 - CHP 1
 - A7 - CHP 2
 - A8 - Boiler
 - A9 - Flare Stack
 - A10 - THP PRV
 - A11 - Primary Digester PRV
 - A12 - Primary Digester PRV
 - A13 - Biogas Holder PRV
 - A14 - Biogas Holder PRV
 - A15 - OCU 1
 - A16 - OCU 2
 - A17 - THP OCU
 - A18 - Siloxane Filter Stack
- T1 - Picket Fence Thickener Liquors, OCU Waste Waters
 - T2 - Pre-THP Dewatering Liquors, THP Cooler Waste Waters
 - T3 - SAS Thickening Liquors, Digested Sludge Dewatering Liquors, Biogas Condensate, OCU Waste Waters
 - T4 - Head of Works Import
- S1 - Picket Fence Thickener Liquors, OCU Waste Waters
 - S2 - Pre-THP Dewatering Liquors, THP Cooler Waste Waters
 - S3 - SAS Thickening Liquors, Digested Sludge Dewatering Liquors, Biogas Condensate, OCU Waste Waters

Rev	Rev. Date	Purpose of revision	Drawn	Checked	Rev'd	Apprv'd
P08	APR 2024	FOR INFORMATION	LC	MM	JK	MM
P07	MAR 2024	FOR INFORMATION	LC	MM	JK	MM
P06	NOV 2023	FOR INFORMATION	LC	MM	JK	MM
P05	OCT 2023	FOR INFORMATION	LC	MM	JK	MM
P04	OCT 2023	FOR INFORMATION	AR	MM	JK	MM
P03	OCT 2023	FOR INFORMATION	LC	MM	JK	MM

Jacobs
 1180 Eakdale Road, Wetherby, Wokingham, RG41 5TU
 Tel: +44(0)118 946 7000
 www.jacobs.com

Client

Project

**STC IED PERMIT
CRAWLEY STW**

Drawing title

**FIGURE 2
INSTALLATION BOUNDARY
AND AIR EMISSION POINTS**

Drawing status


PERMITTING

Scale	1:1250	DO NOT SCALE
Jacobs No.	B22849AM	Rev
Client no.		P08

Drawing number

B22849AM-JAC-CWY-DR-002

© Copyright 2023 Jacobs U.K. Limited. The concepts and information contained in this document are the property of Jacobs. Use or copying of this document in whole or in part without the written permission of Jacobs constitutes an infringement of copyright. Limitation: This drawing has been prepared on behalf of, and for the exclusive use of Jacobs' Client, and is subject to, and issued in accordance with, the provisions of the contract between Jacobs and the Client. Jacobs accepts no liability or responsibility whatsoever for or in respect of any use of, or reliance upon, this drawing by any third party.

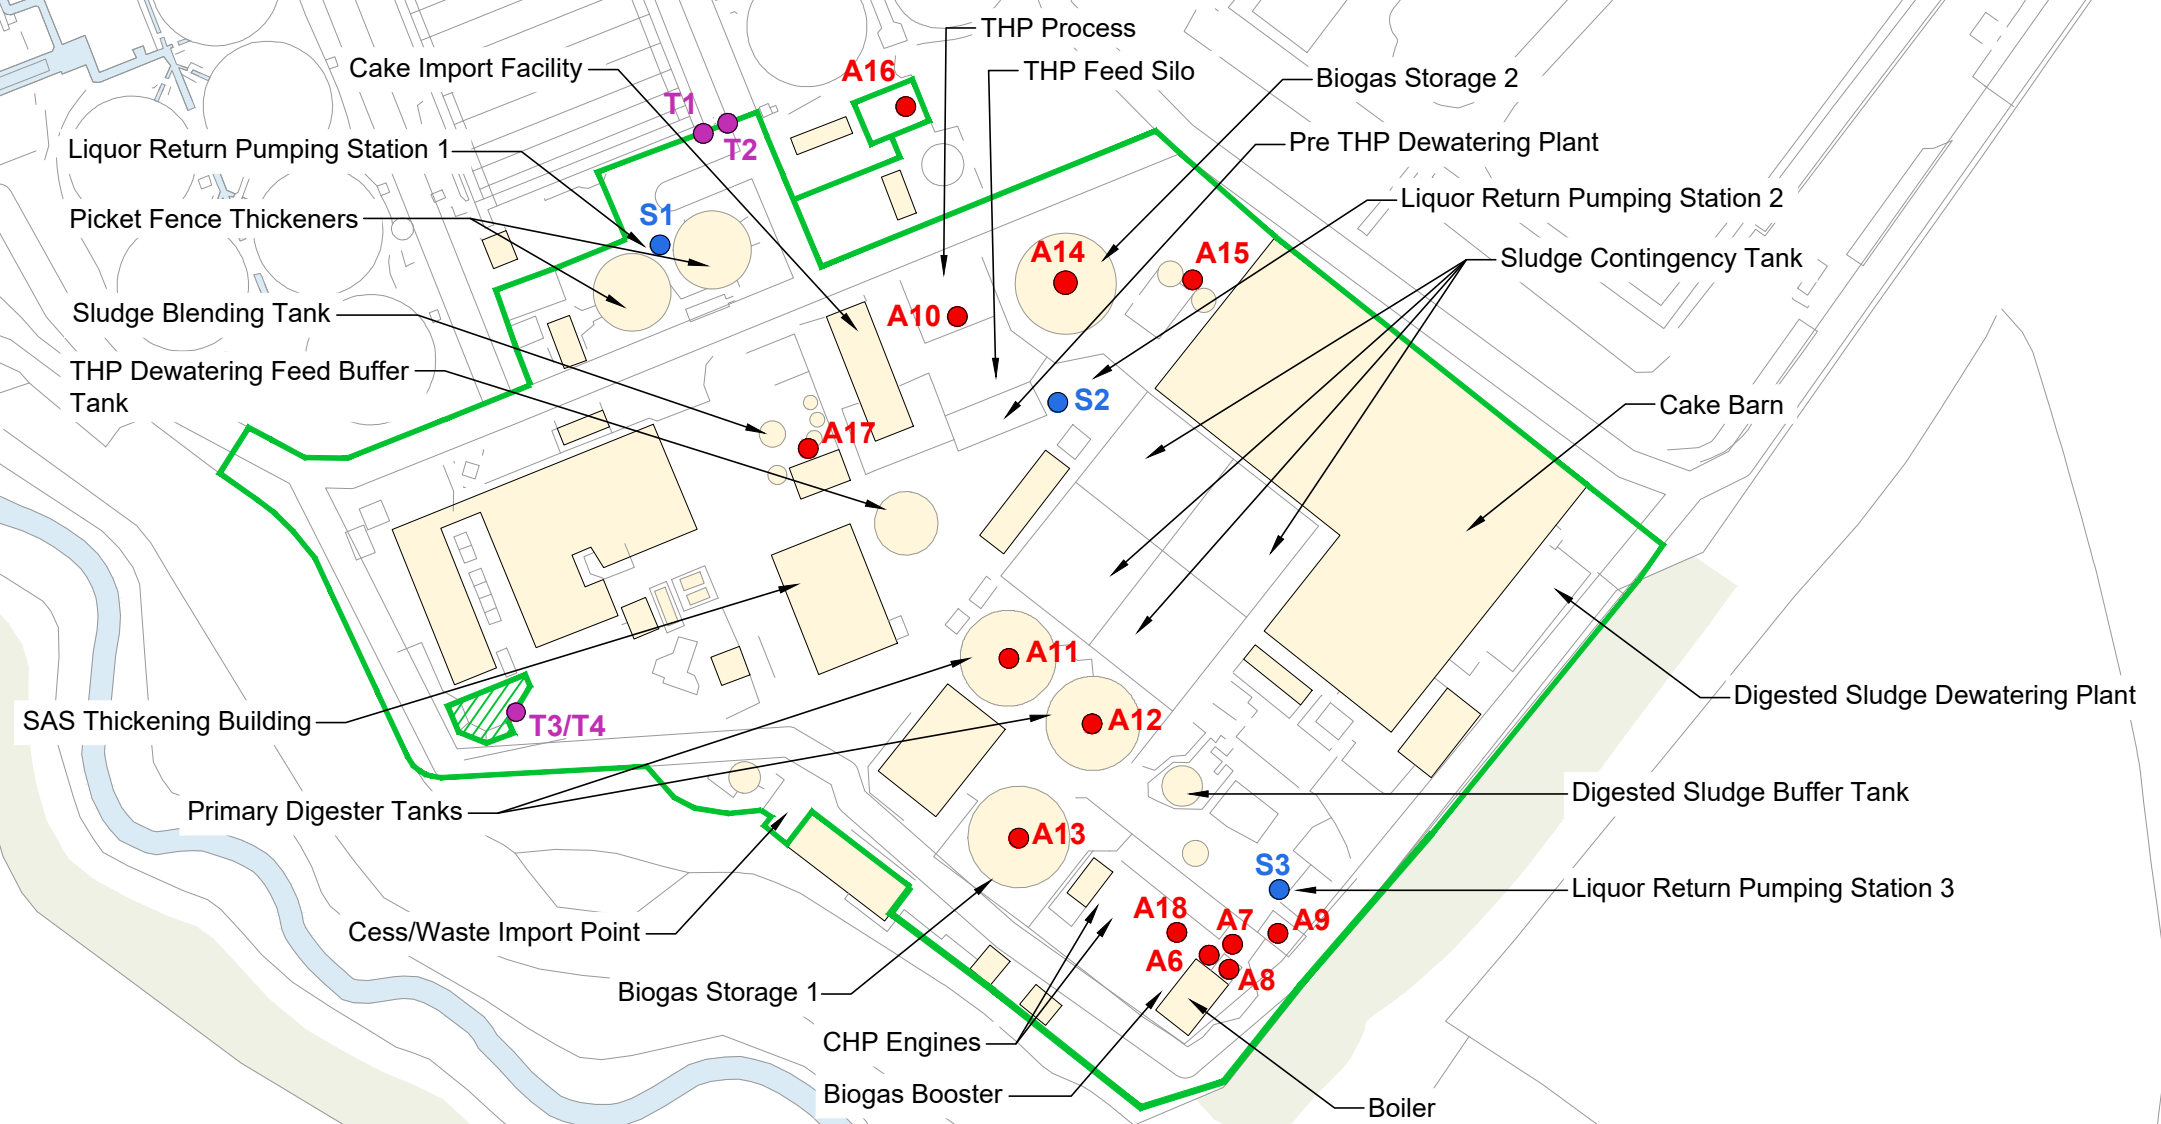

I:\enviros\Design\PROJECTS\KUIB22849AM\Crawley\Figures\B22849AM-JAC-CWY-DR-002-P08.dwg - 16/04/2024 09:41:35 - A3_L_Ver1 - ALRoberts

This product includes mapping data licensed from Ordnance Survey ©.
 © Crown copyright and/or database right 2023. Licence number 0100031673

