


01258.00005.22.004.0.Phasing\_Plan.dwg

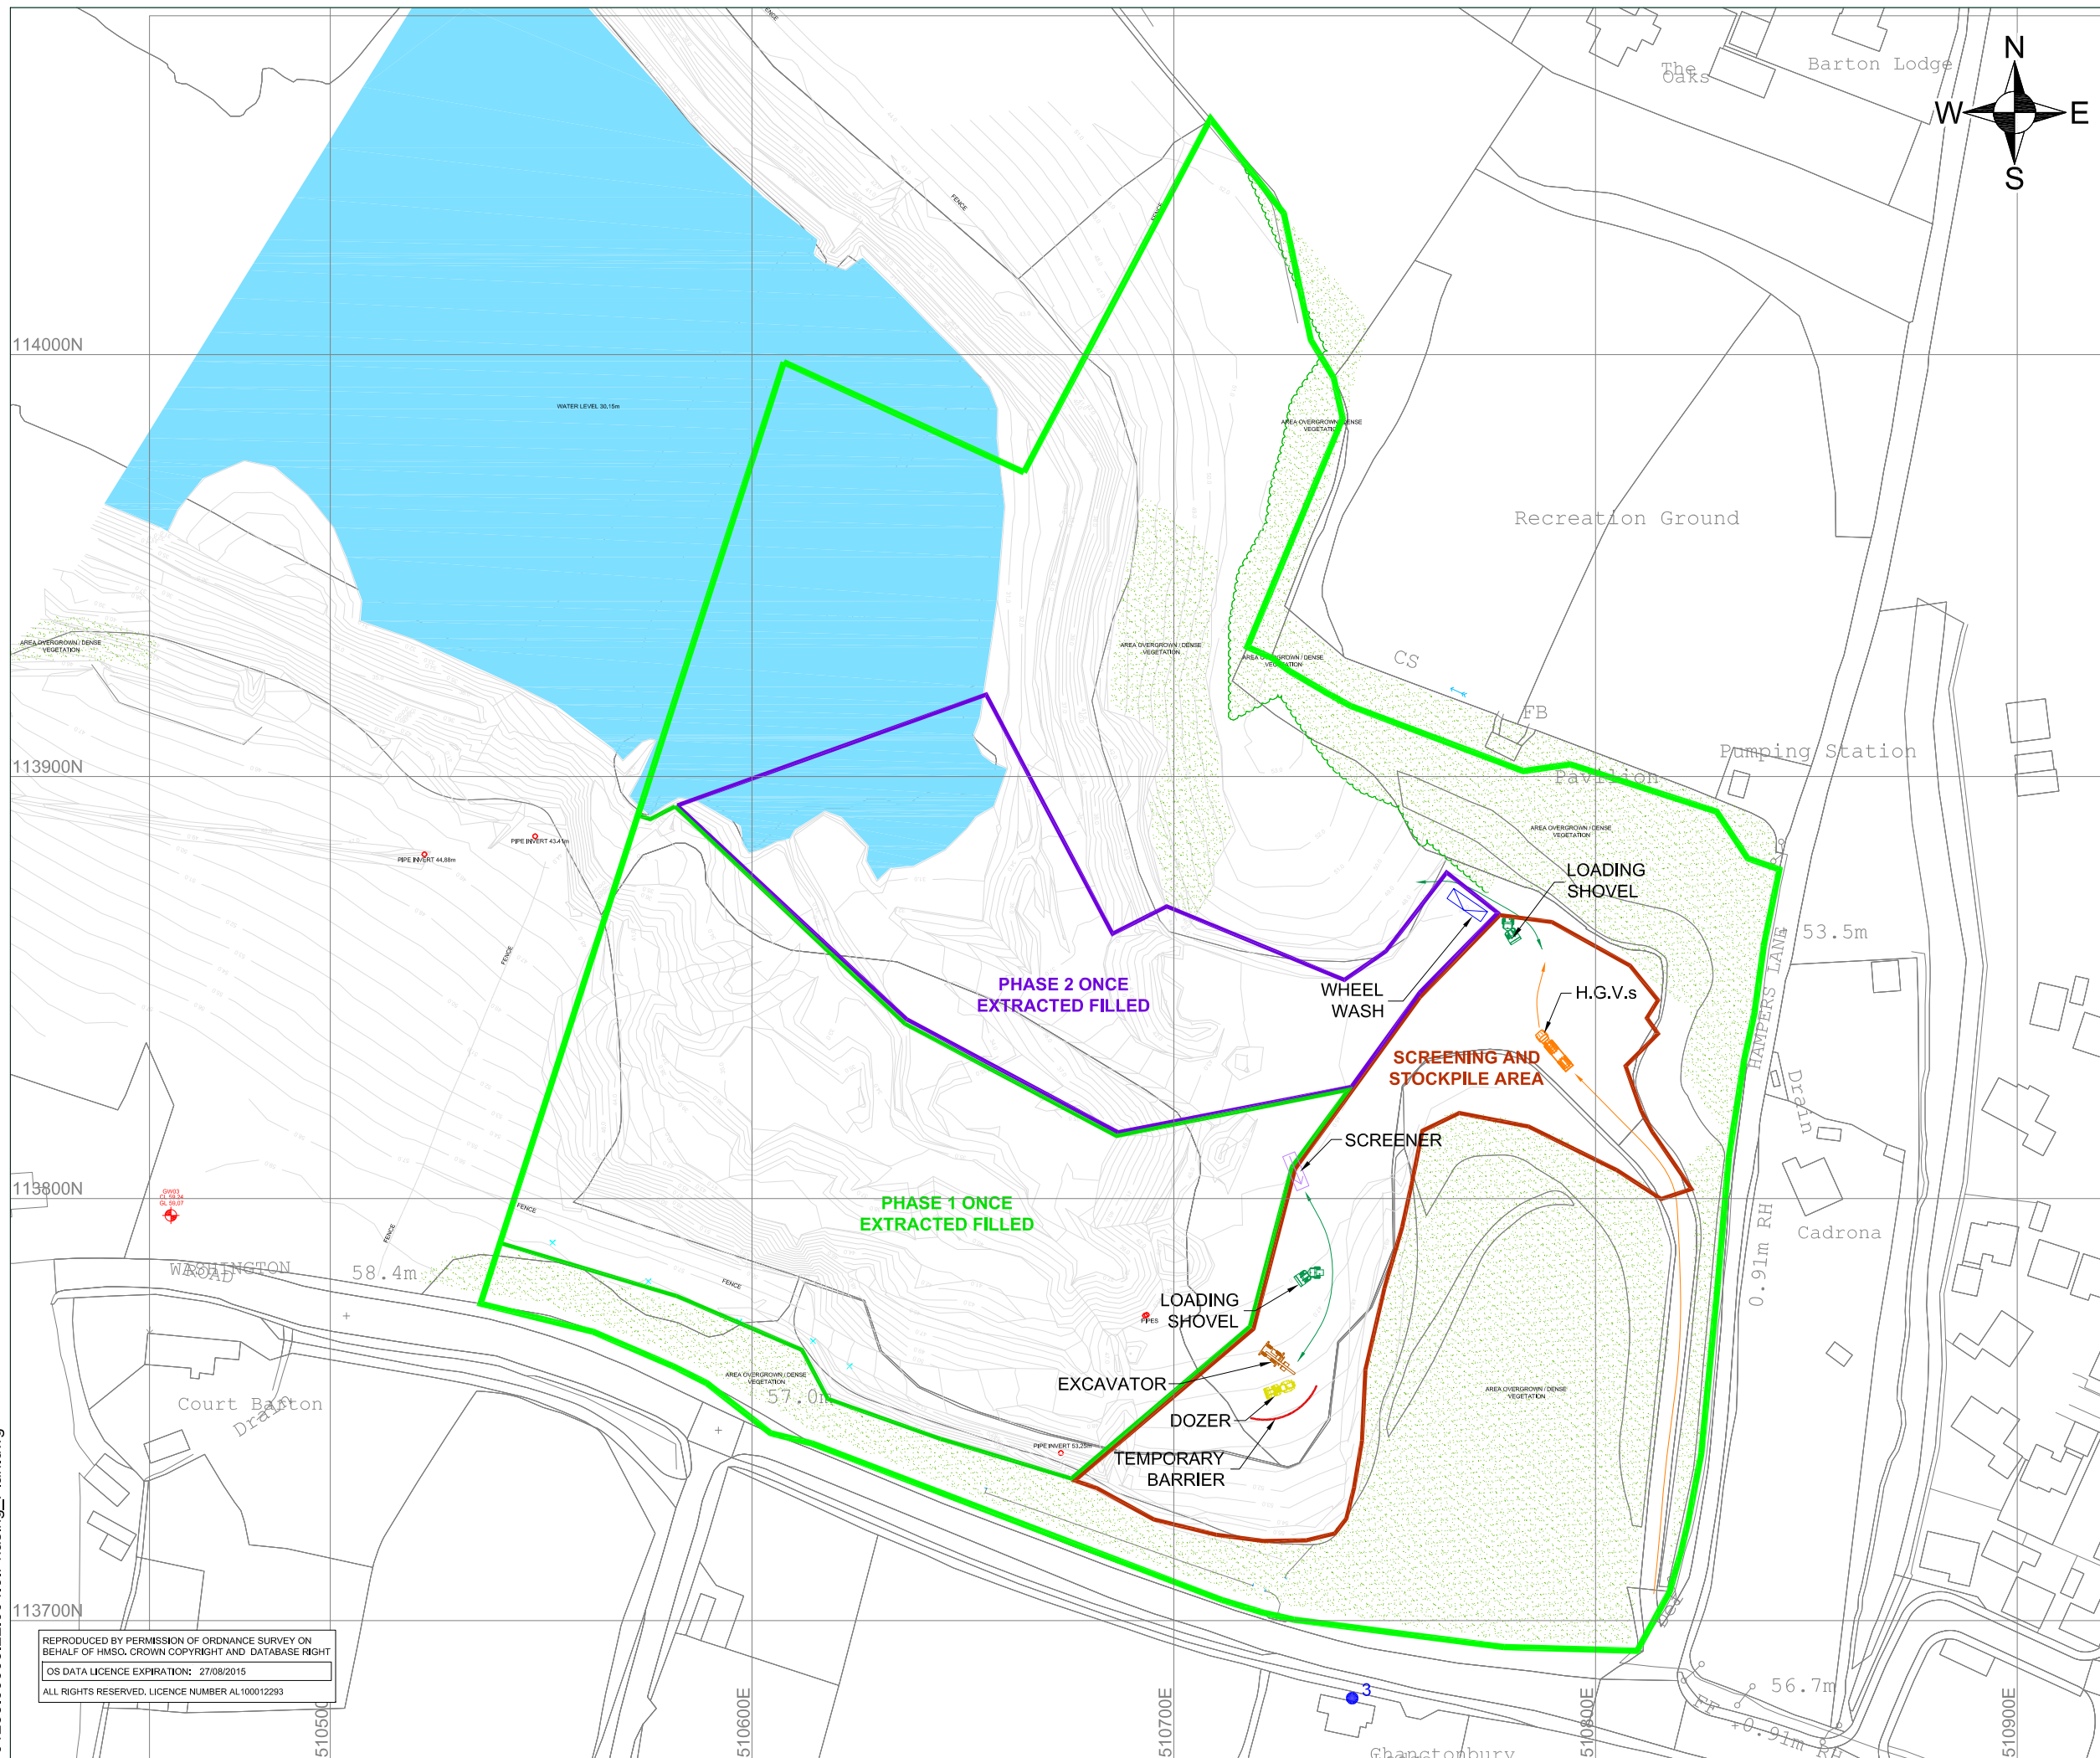

**LEGEND**

- PROPOSED ENVIRONMENTAL PERMIT BOUNDARY
- AREA OVERGROWN / DENSE VEGETATION
- TOPOGRAPHICAL CONTOURS (mAOD)
- LOADING SHOVEL
- EXCAVATOR
- DOZER
- SCREENER
- TEMPORARY BARRIER
- H.G.V.s
- WHEEL WASH
- MONITORED LOCATION - CHANCTONBURY LODGE

---

**BRITANIAGREEST  
RECYCLING**

**SLR**

THE PAVILION  
2 SHERBORNE ROAD  
SOUTH FARNBOROUGH  
HAMPSHIRE, GU14 6JT  
T: 01252 515682  
F: 01252 512274  
www.slrconsulting.com

---

WASHINGTON SANDPIT  
WASTE RECOVERY PLAN  
**PHASING PLAN**

**004**

---

Scale: 1:1500 @ A3      Date: SEPTEMBER 2014

REPRODUCED BY PERMISSION OF ORDNANCE SURVEY ON BEHALF OF HMSO, CROWN COPYRIGHT AND DATABASE RIGHT  
OS DATA LICENCE EXPIRATION: 27/08/2015  
ALL RIGHTS RESERVED. LICENCE NUMBER AL100012293