


|       |                     |          |           |         |
|-------|---------------------|----------|-----------|---------|
| RevNo | Revision note       | Date     | Signature | Checked |
| 1     | Updated Site Layout | 20/10/21 | AK        | MW      |

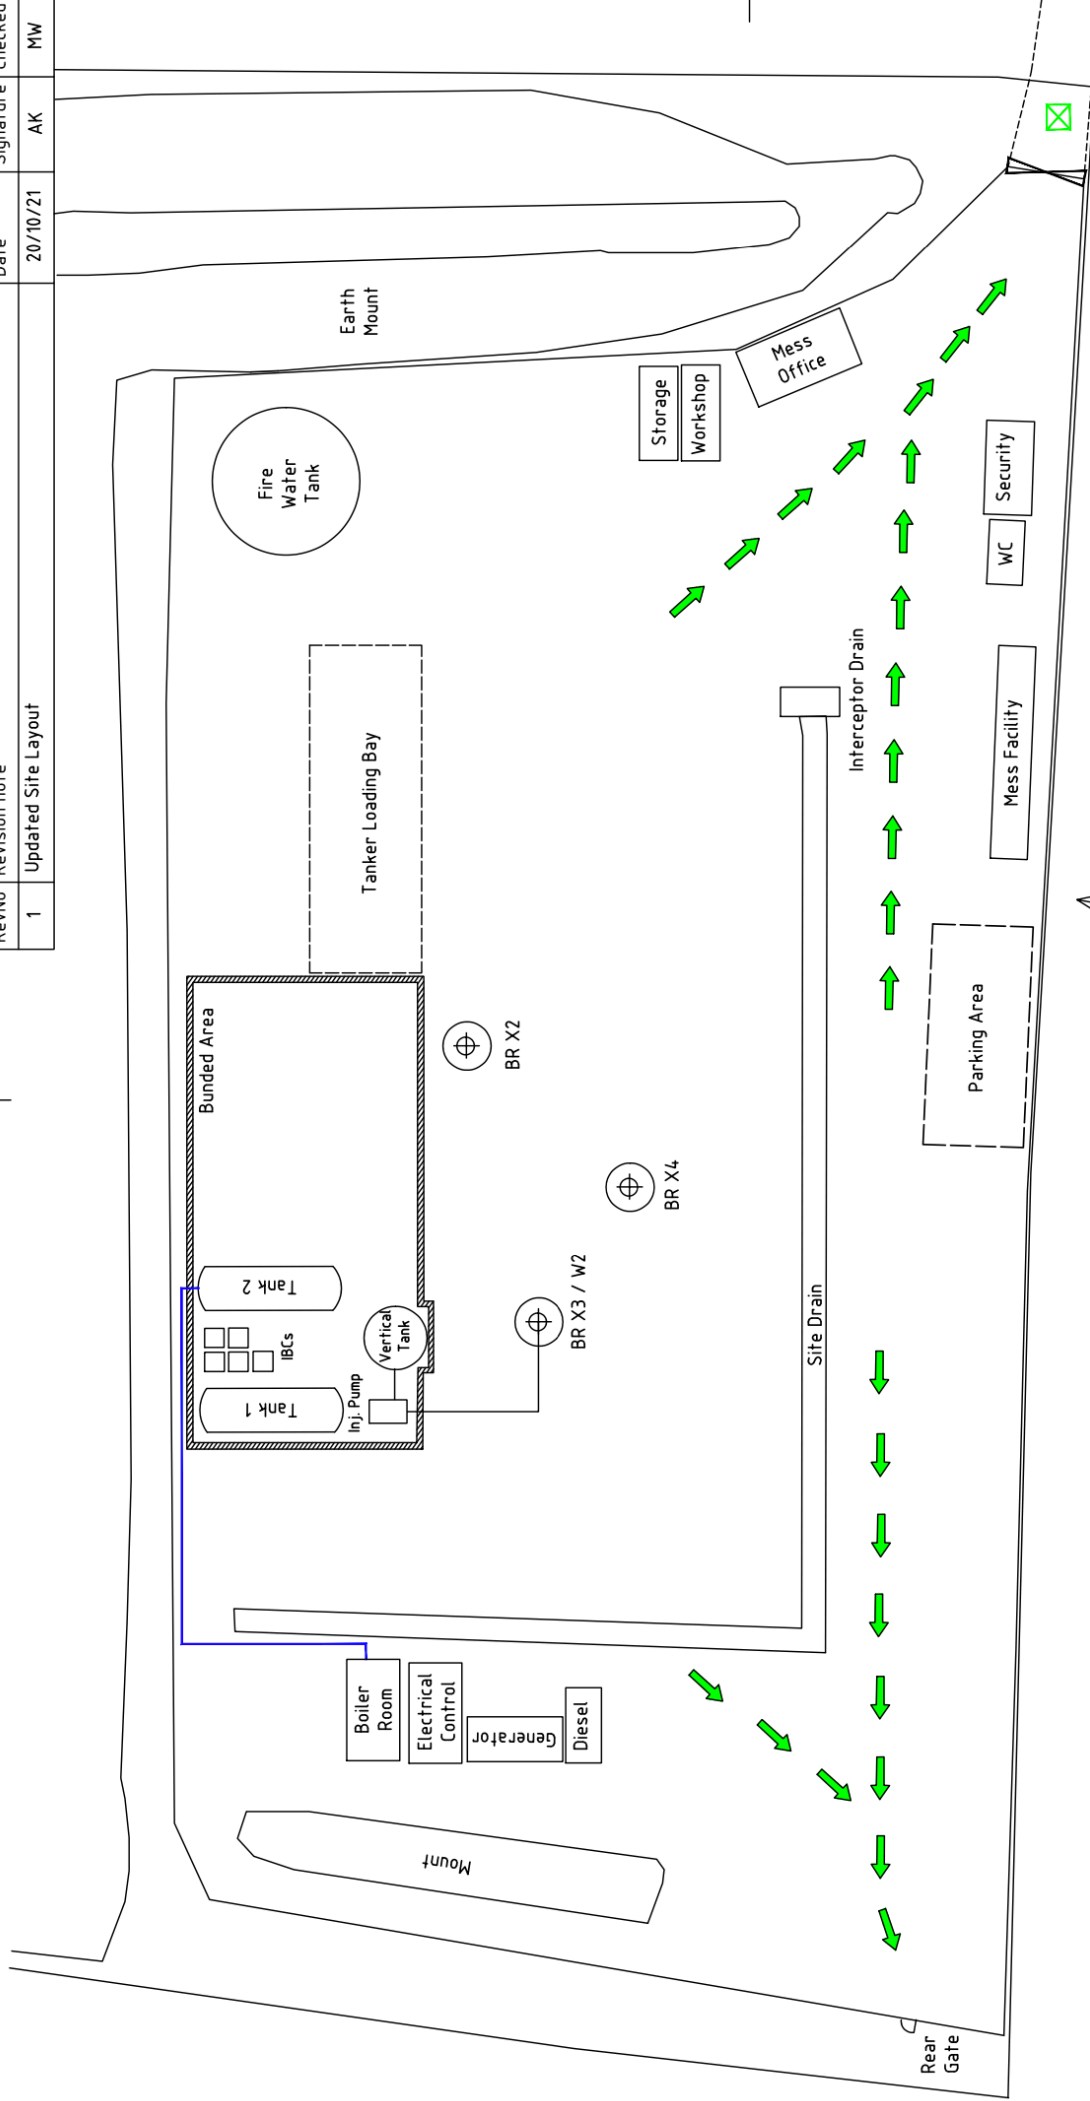

Front Gate

Rear Gate

|                      |                    |         |  |       |    |       |  |
|----------------------|--------------------|---------|--|-------|----|-------|--|
| FILE NAME            | BRO-SL rev1 AK.dwg | FSCM NO |  | SHEET | 01 | SCALE |  |
| SIZE                 |                    |         |  |       |    |       |  |
| DRAWN                | 20/10/21           |         |  |       |    |       |  |
| CHECK                | 20/10/21           |         |  |       |    |       |  |
| APPR.                | 20/10/21           |         |  |       |    |       |  |
| ISSUED               | 20/10/21           |         |  |       |    |       |  |
| REV                  | 1                  |         |  |       |    |       |  |
| CONTRACT NO          |                    |         |  |       |    |       |  |
| Brockham Site Layout |                    |         |  |       |    |       |  |
| DWG NO               |                    |         |  |       |    |       |  |

