


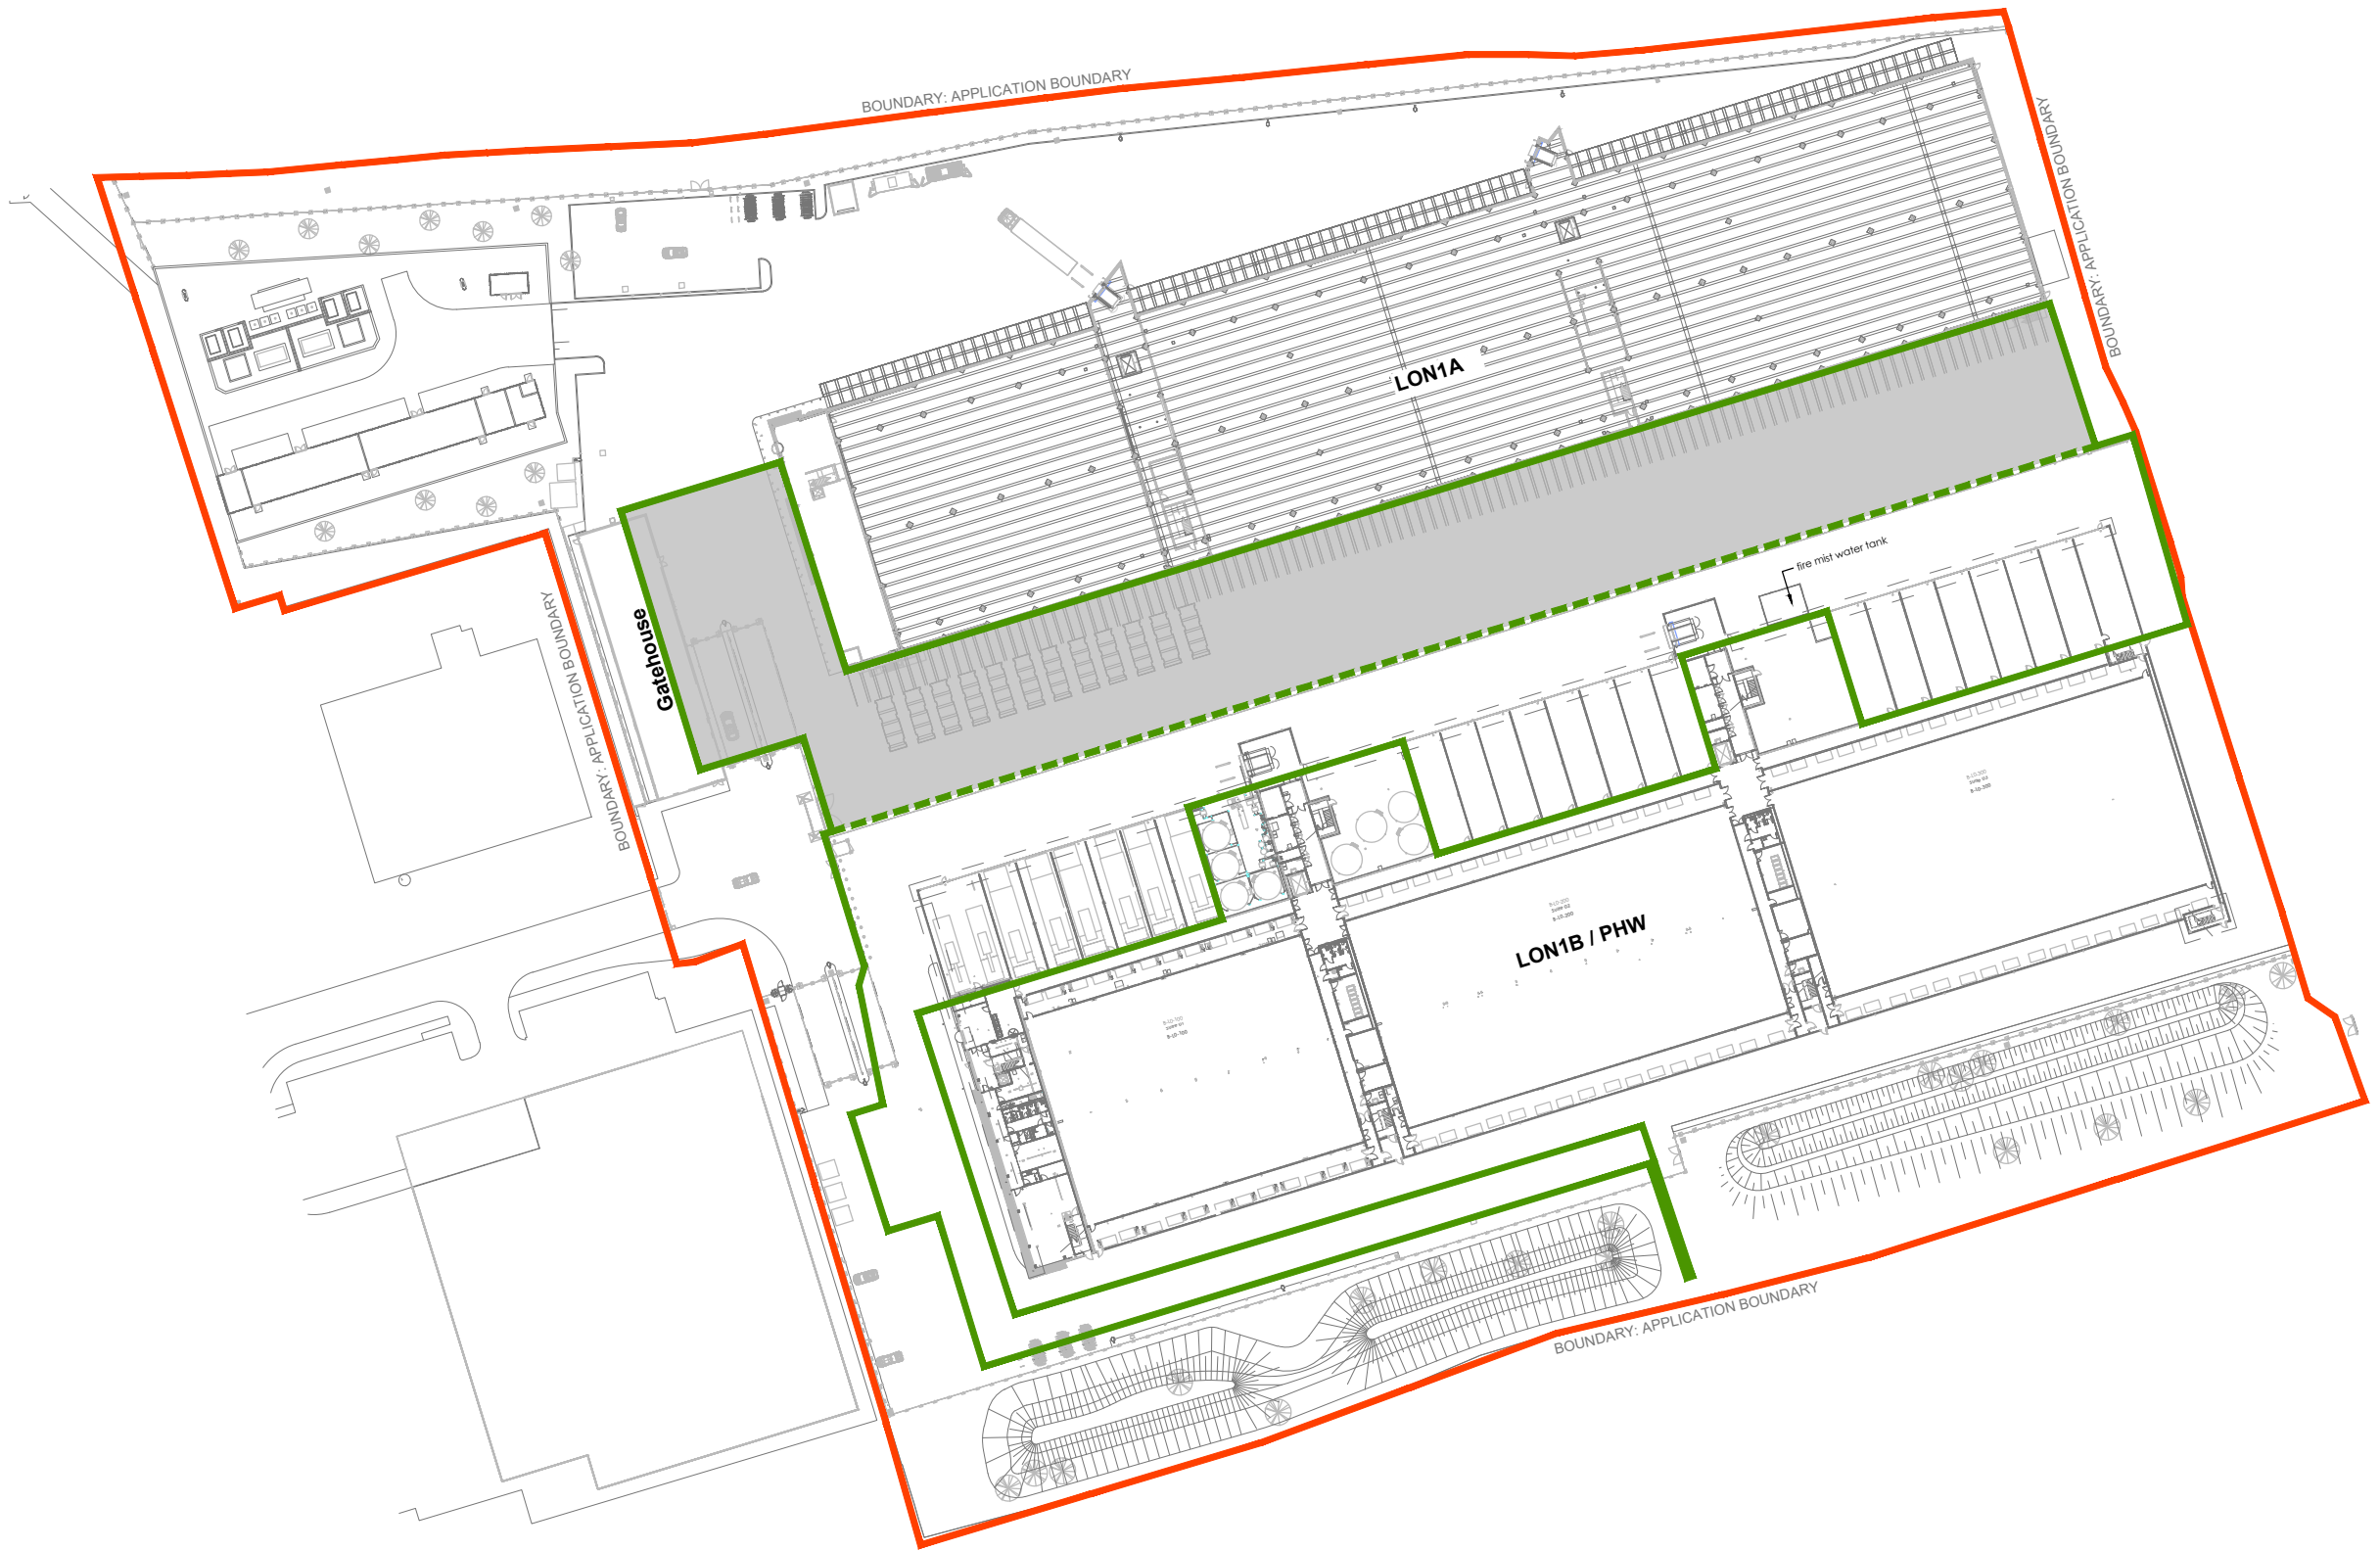


Legend:

	Site Boundary
	LON1B Installation Boundary
	LON1A Installation Boundary (Subject to Environmental Permit EPR/CP3902LV)



Rev	Amendments	Date	By	Chk	Auth



www.slrconsulting.com

Client
NTT Global Data Centers EMEA UK LTD

Project
**LON1B Dagenham Data Centre
 Environmental Permit Variation**

Figure Title
Environmental Permit Boundary

Scale 1:1250	@ A3	SLR Project No. 410.V61547.00001
------------------------	------	--

Designed TS	Checked JO	Authorised SA
Date Oct 2023	Date Oct 2023	Date Oct 2023

Figure Number 03	Rev. 0
----------------------------	------------------



Scale 1:1,250

I:\local\offices\UK\Cambridge\Admin\New Projects\410_MAN\410_V61547_00001_NTT_Dagenham\Tech\NFC\Drawings\Working\410_V61547_00001_013_003_0_Env_Permit_Bdy.dwg
 25/10/2023