


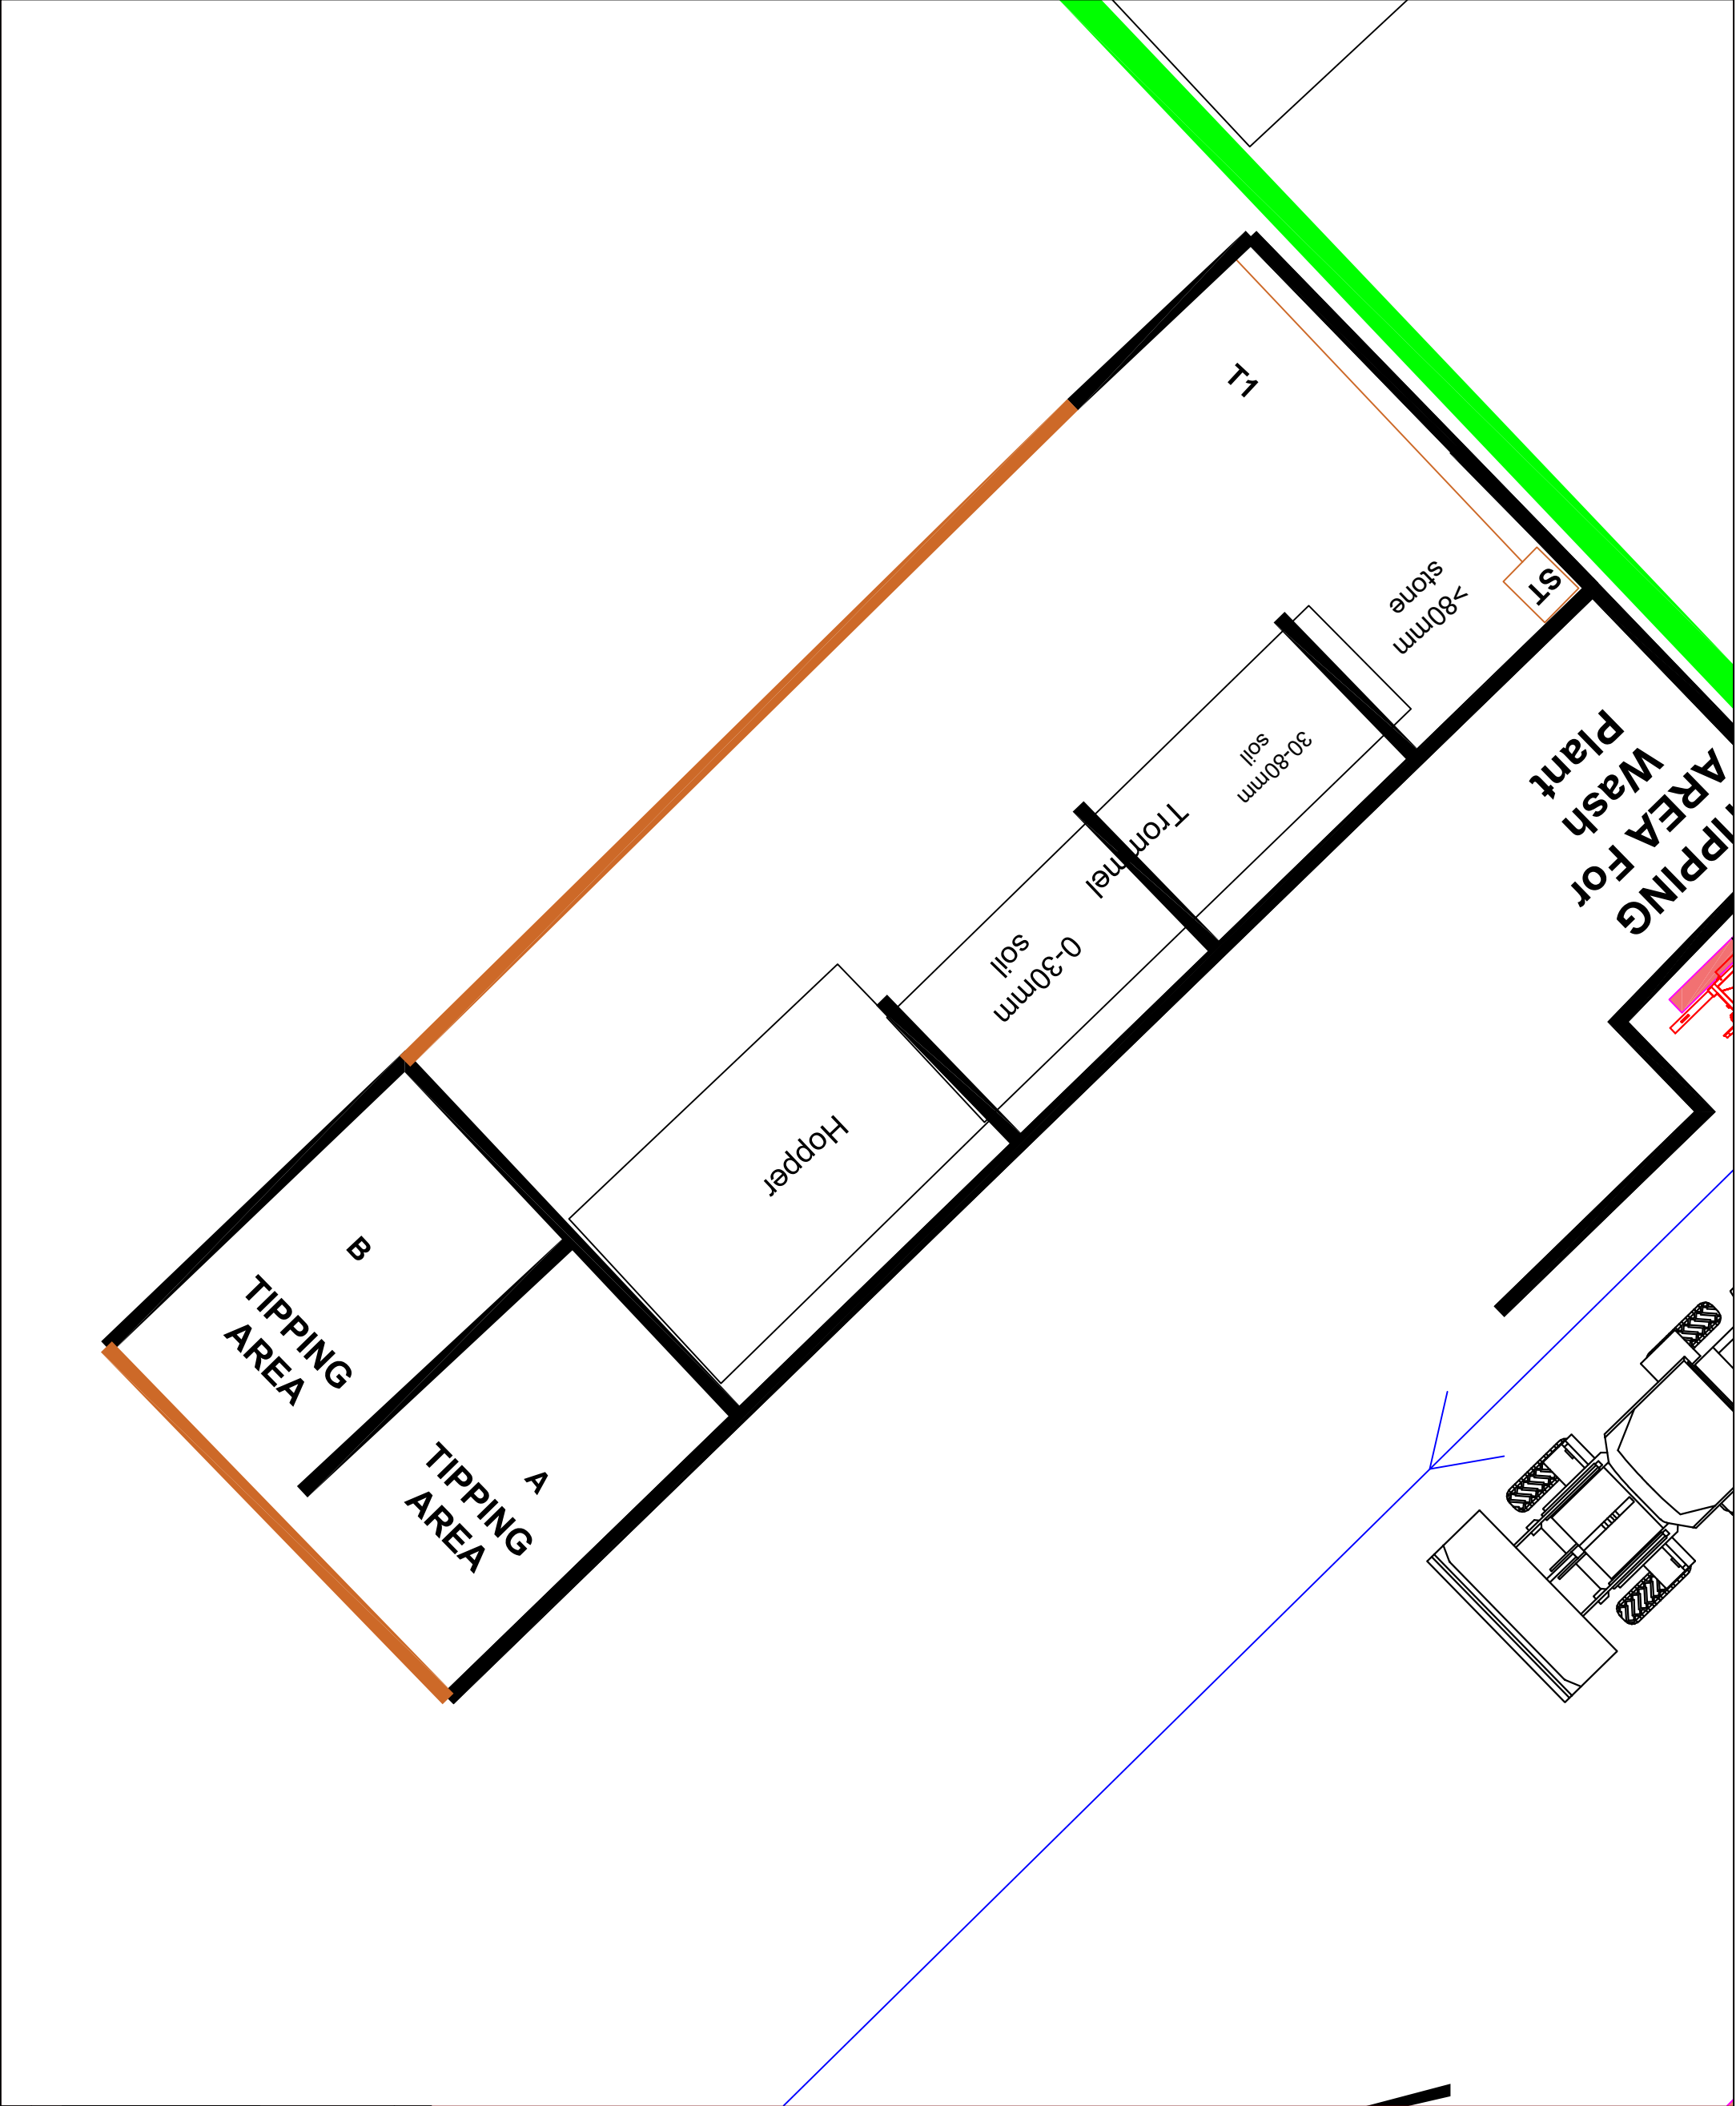

KEY:

Permit Boundary

Entire Site is Concreted with Sealed Drainage

Drain to ST (Sealed Tank)



Client: Albright Transfer Station Limited

Project: Site Layout - Hazardous Waste Building

Albright Industrial Estate, Ferry Lane
Rainham, RM13 9BU

INTEGRATED SKILLS LIMITED

Suite 3A Chapel Allerton House
114 Harrogate Road

LEEDS

LS7 4NY

TEL: 0330 0888670

EMAIL: ukinfo@integrated-skills.com

(www.integrated-skills.com)

Date: February 2025

Scale: 1:500@A3

Dwg: ATSL-FL-HAZLAY-01