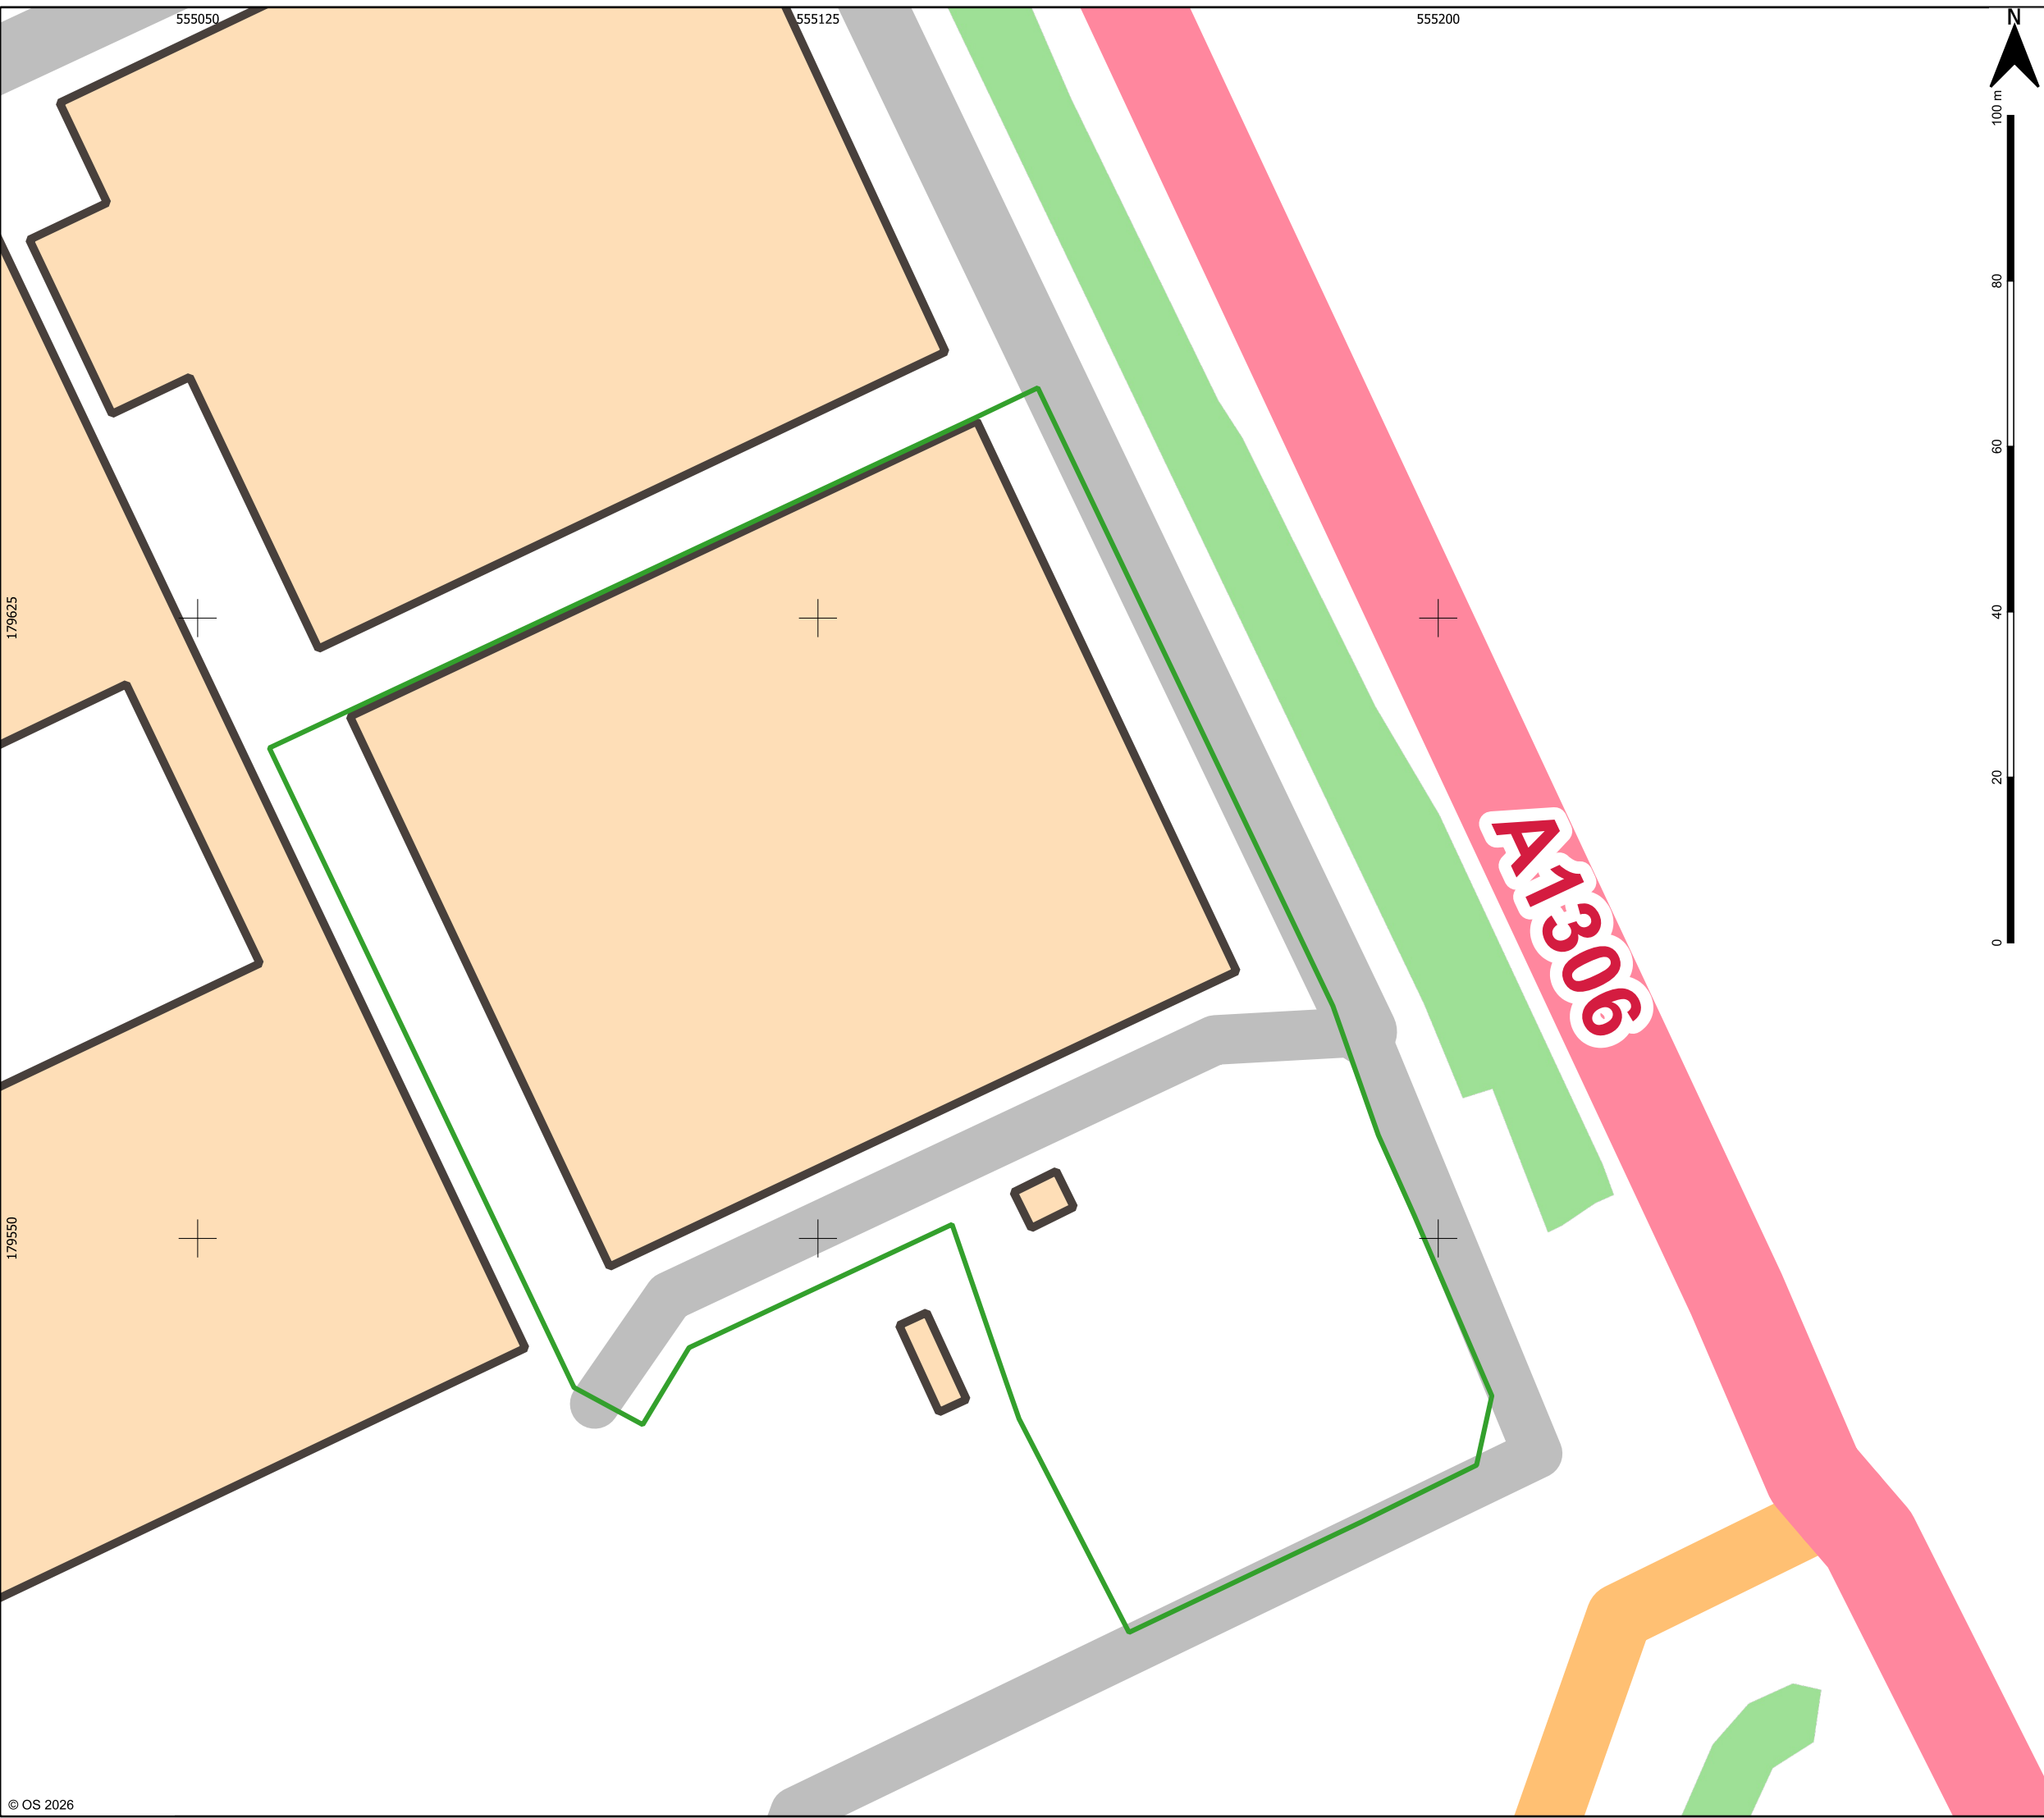


Key:

- Permit Boundary
- Buildings
- Woodland
- A Road
- B Road
- Minor Road
- Local Road

Project:

Permit Variation

Drawing Title:

Permit Boundary

Address:

Units Units 38/39 Juliette Way, Purfleet Industrial Park,
Purfleet, Essex, RM15 4YA

Drawn By:

JMS

Ref:

K529.1~20~001

Scale:

1:750

Date:

2026-04-17

Revision:

Rev - A

Recorra 
Real Recycling


wiser
environment