
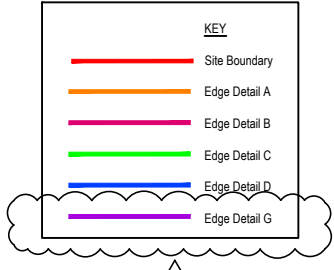


Drawings not to be scaled. Work to stated dimensions only
© Copyright Stirling Maynard. All rights reserved.
This drawing remains the property of Stirling Maynard at all times and may not be reproduced or copied in whole or in part without their prior written consent.

REV	DATE	DESCRIPTION	DRW	CHK
P01	21.03.24	Issued For Comment	SA	RME
P02	28.03.24	Issued For Tender	SA	RME
P03	27.06.24	Attenuation tank layout revised. Access ramp moved to South of building & material pens revised to suit. Attenuation Tank No. 2 & surface water manhole added. Slab falls revised. External sub-station building replaced with fenced compound. Solid barrier wall added. Levels removed. Issued for Re-Tender	SA	RME
P04	24.07.24	Material Pen 5 noted	SA	RME
P05	18.10.24	Note revised. Sub-station wall detail revised and Lagoon ramp repositioned to suit. Key updated. Layout re-scaled.	SA/NTW	RME

- NOTES**
- For sections refer to Drawing Nos P22161-SMCE-ZZ-XX-DR-C-0115 - 0117
 - Proposed slab to fall at 1:300
 - For details of attenuation lagoon refer to Drawing Nos. P22161-SMCE-ZZ-XX-DR-C-0130 & 0131
 - For details of material pens refer to Drawing No. P22161-SMCE-ZZ-XX-DR-C-0135
 - For details of loading ramp refer to Drawing Nos P22161-SMCE-ZZ-XX-DR-C-0140 & 0141
 - For details of substation refer to Drawing No. P22161-SMCE-ZZ-XX-DR-C-0155
 - For details of boundary walls refer to Drawing Nos P22161-SMCE-ZZ-XX-DR-C-0120 & 0121
 - For details of water storage tanks refer to Drawing No. P22161-SMCE-ZZ-XX-DR-C-0160
 - For details of weighbridge refer to Drawing No. P22161-SMCE-ZZ-XX-DR-C-0150

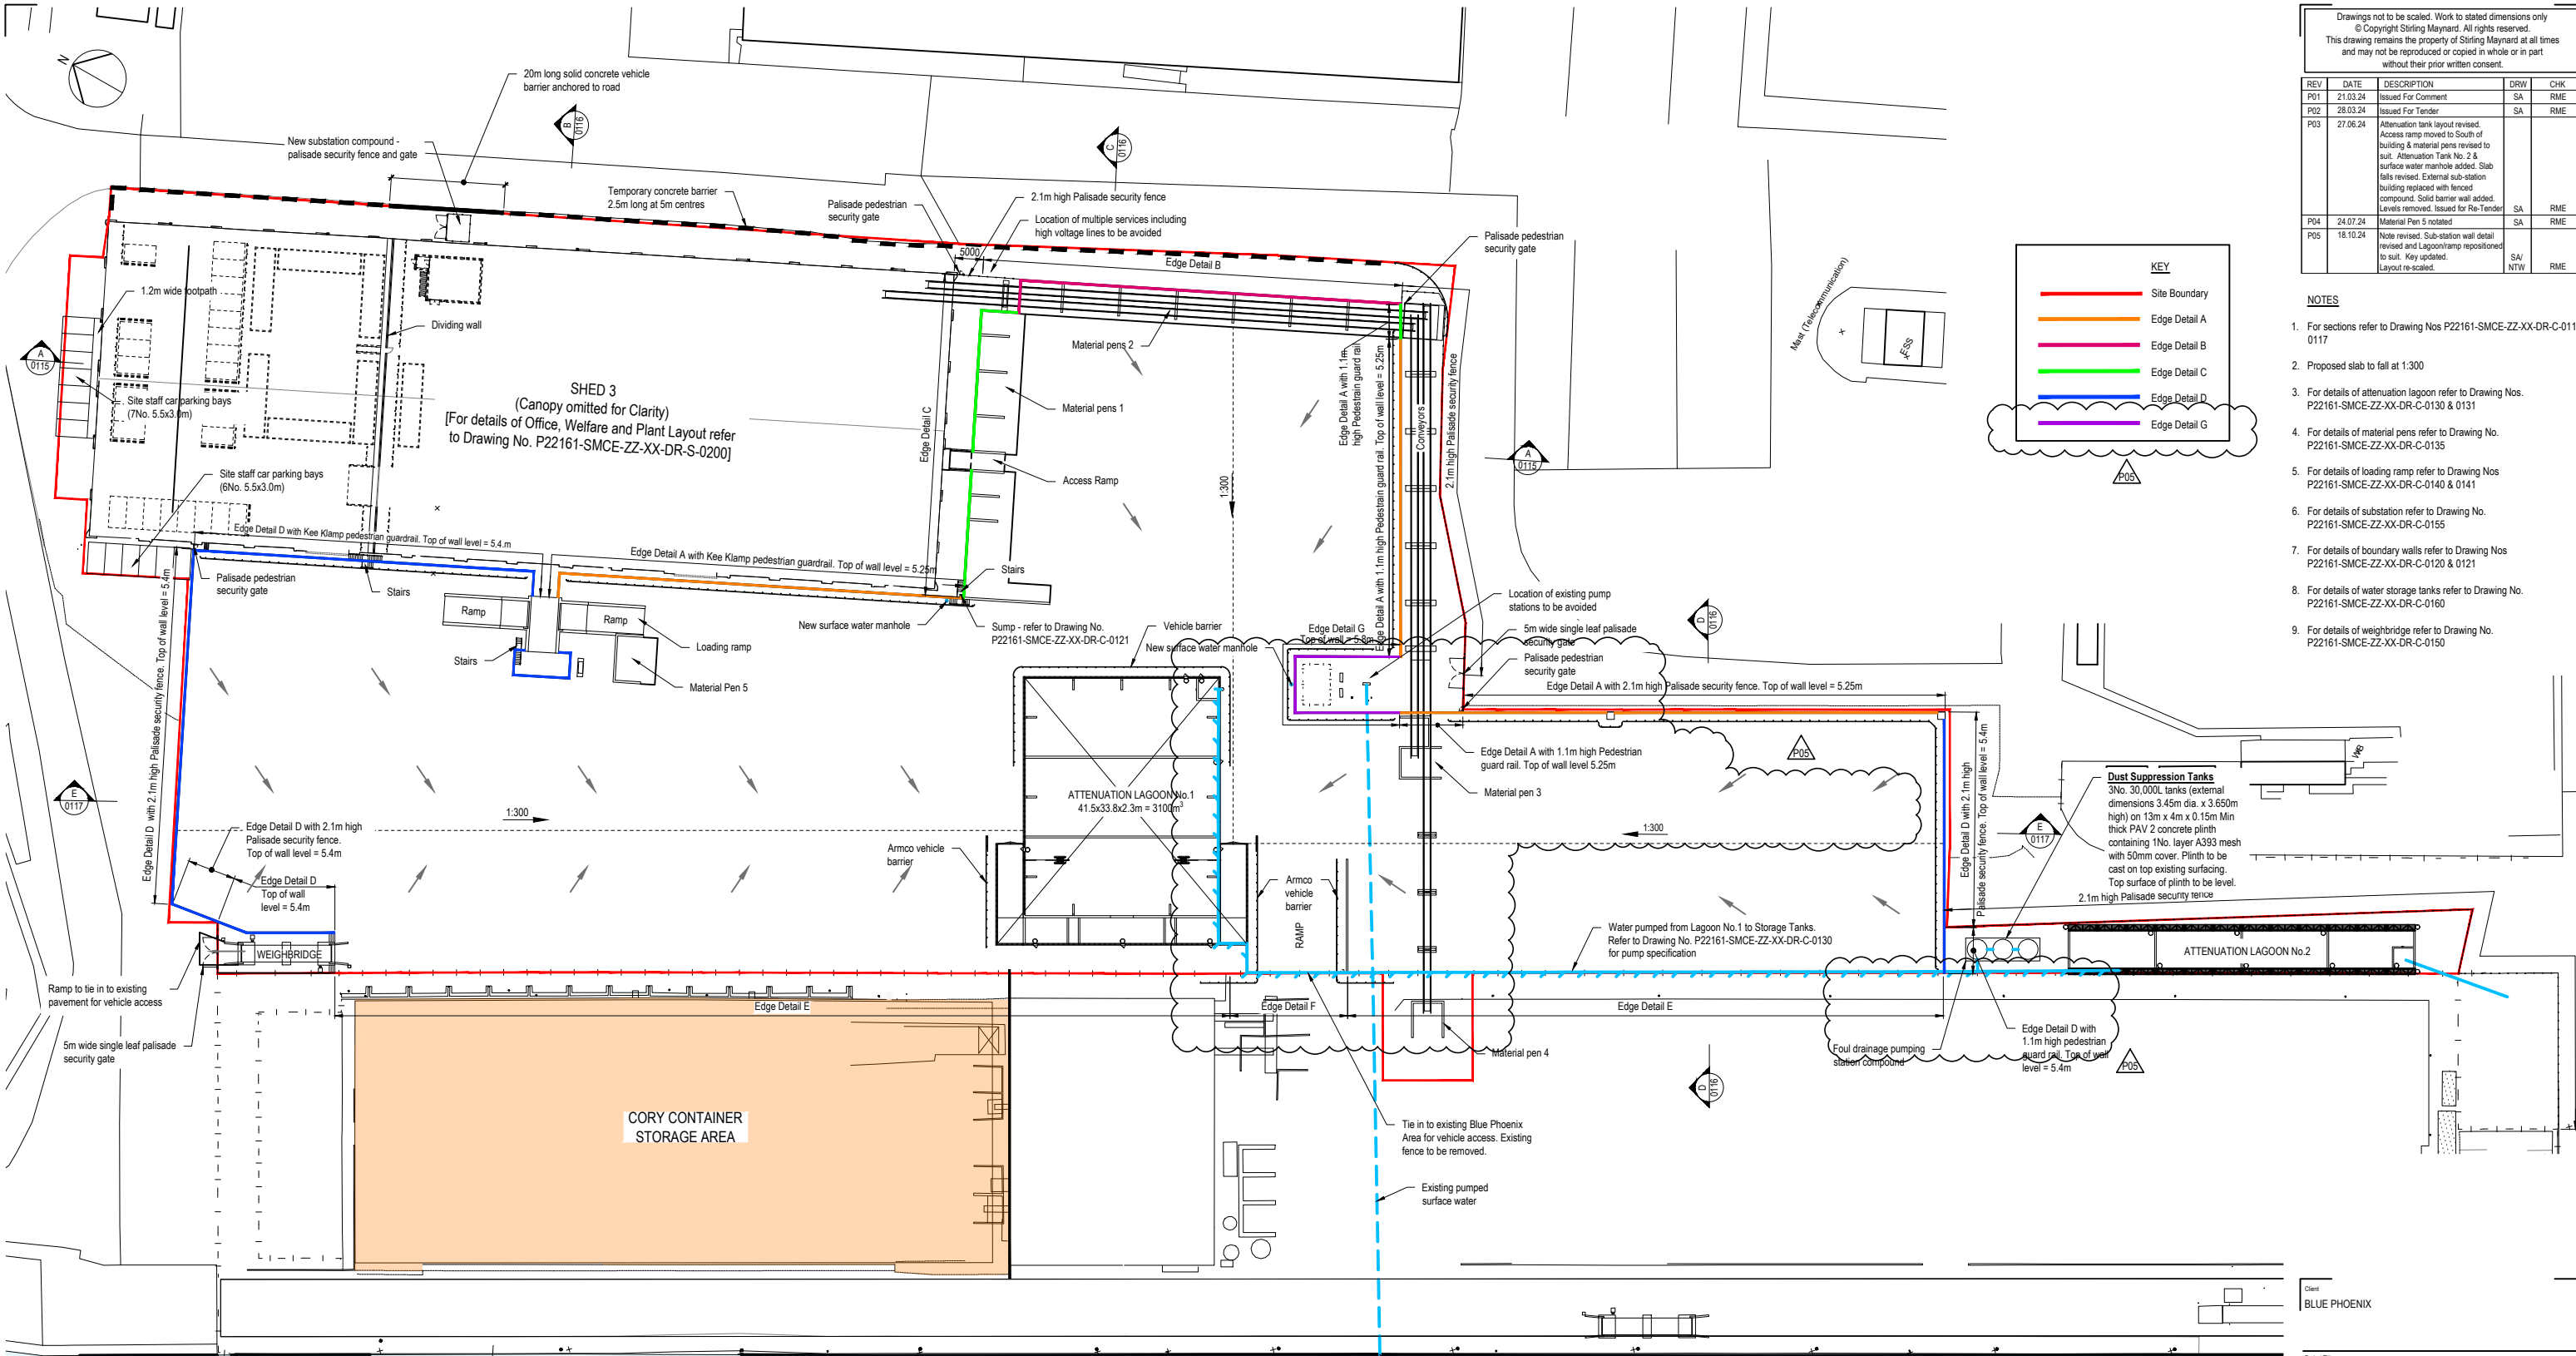

Client: BLUE PHOENIX

Project Title: REDEVELOPMENT OF TILBURY DOCK SITE

Drawing Title: PROPOSED SITE LAYOUT SHEET 1

Job No.	Originator	Zone	Level	Type	Rev
P22161	SMCE	ZZ	XX	DR	C

Drawn	Checked	Date	Scale	Size
SA	RME	30.11.23	NTS	A1

Purpose Of Issue: FOR INFORMATION

Revision: P05

Status: S2