



P:\eur-mpfs-02.eur.rpsgroup.com\Projects\Environmental Compliance Ground Engineering\794-ENV-EPC-20502 - Thurrock Peaking Plant\TechDrawings\ENV-EPC-20502-01-04.aprx - Layout A

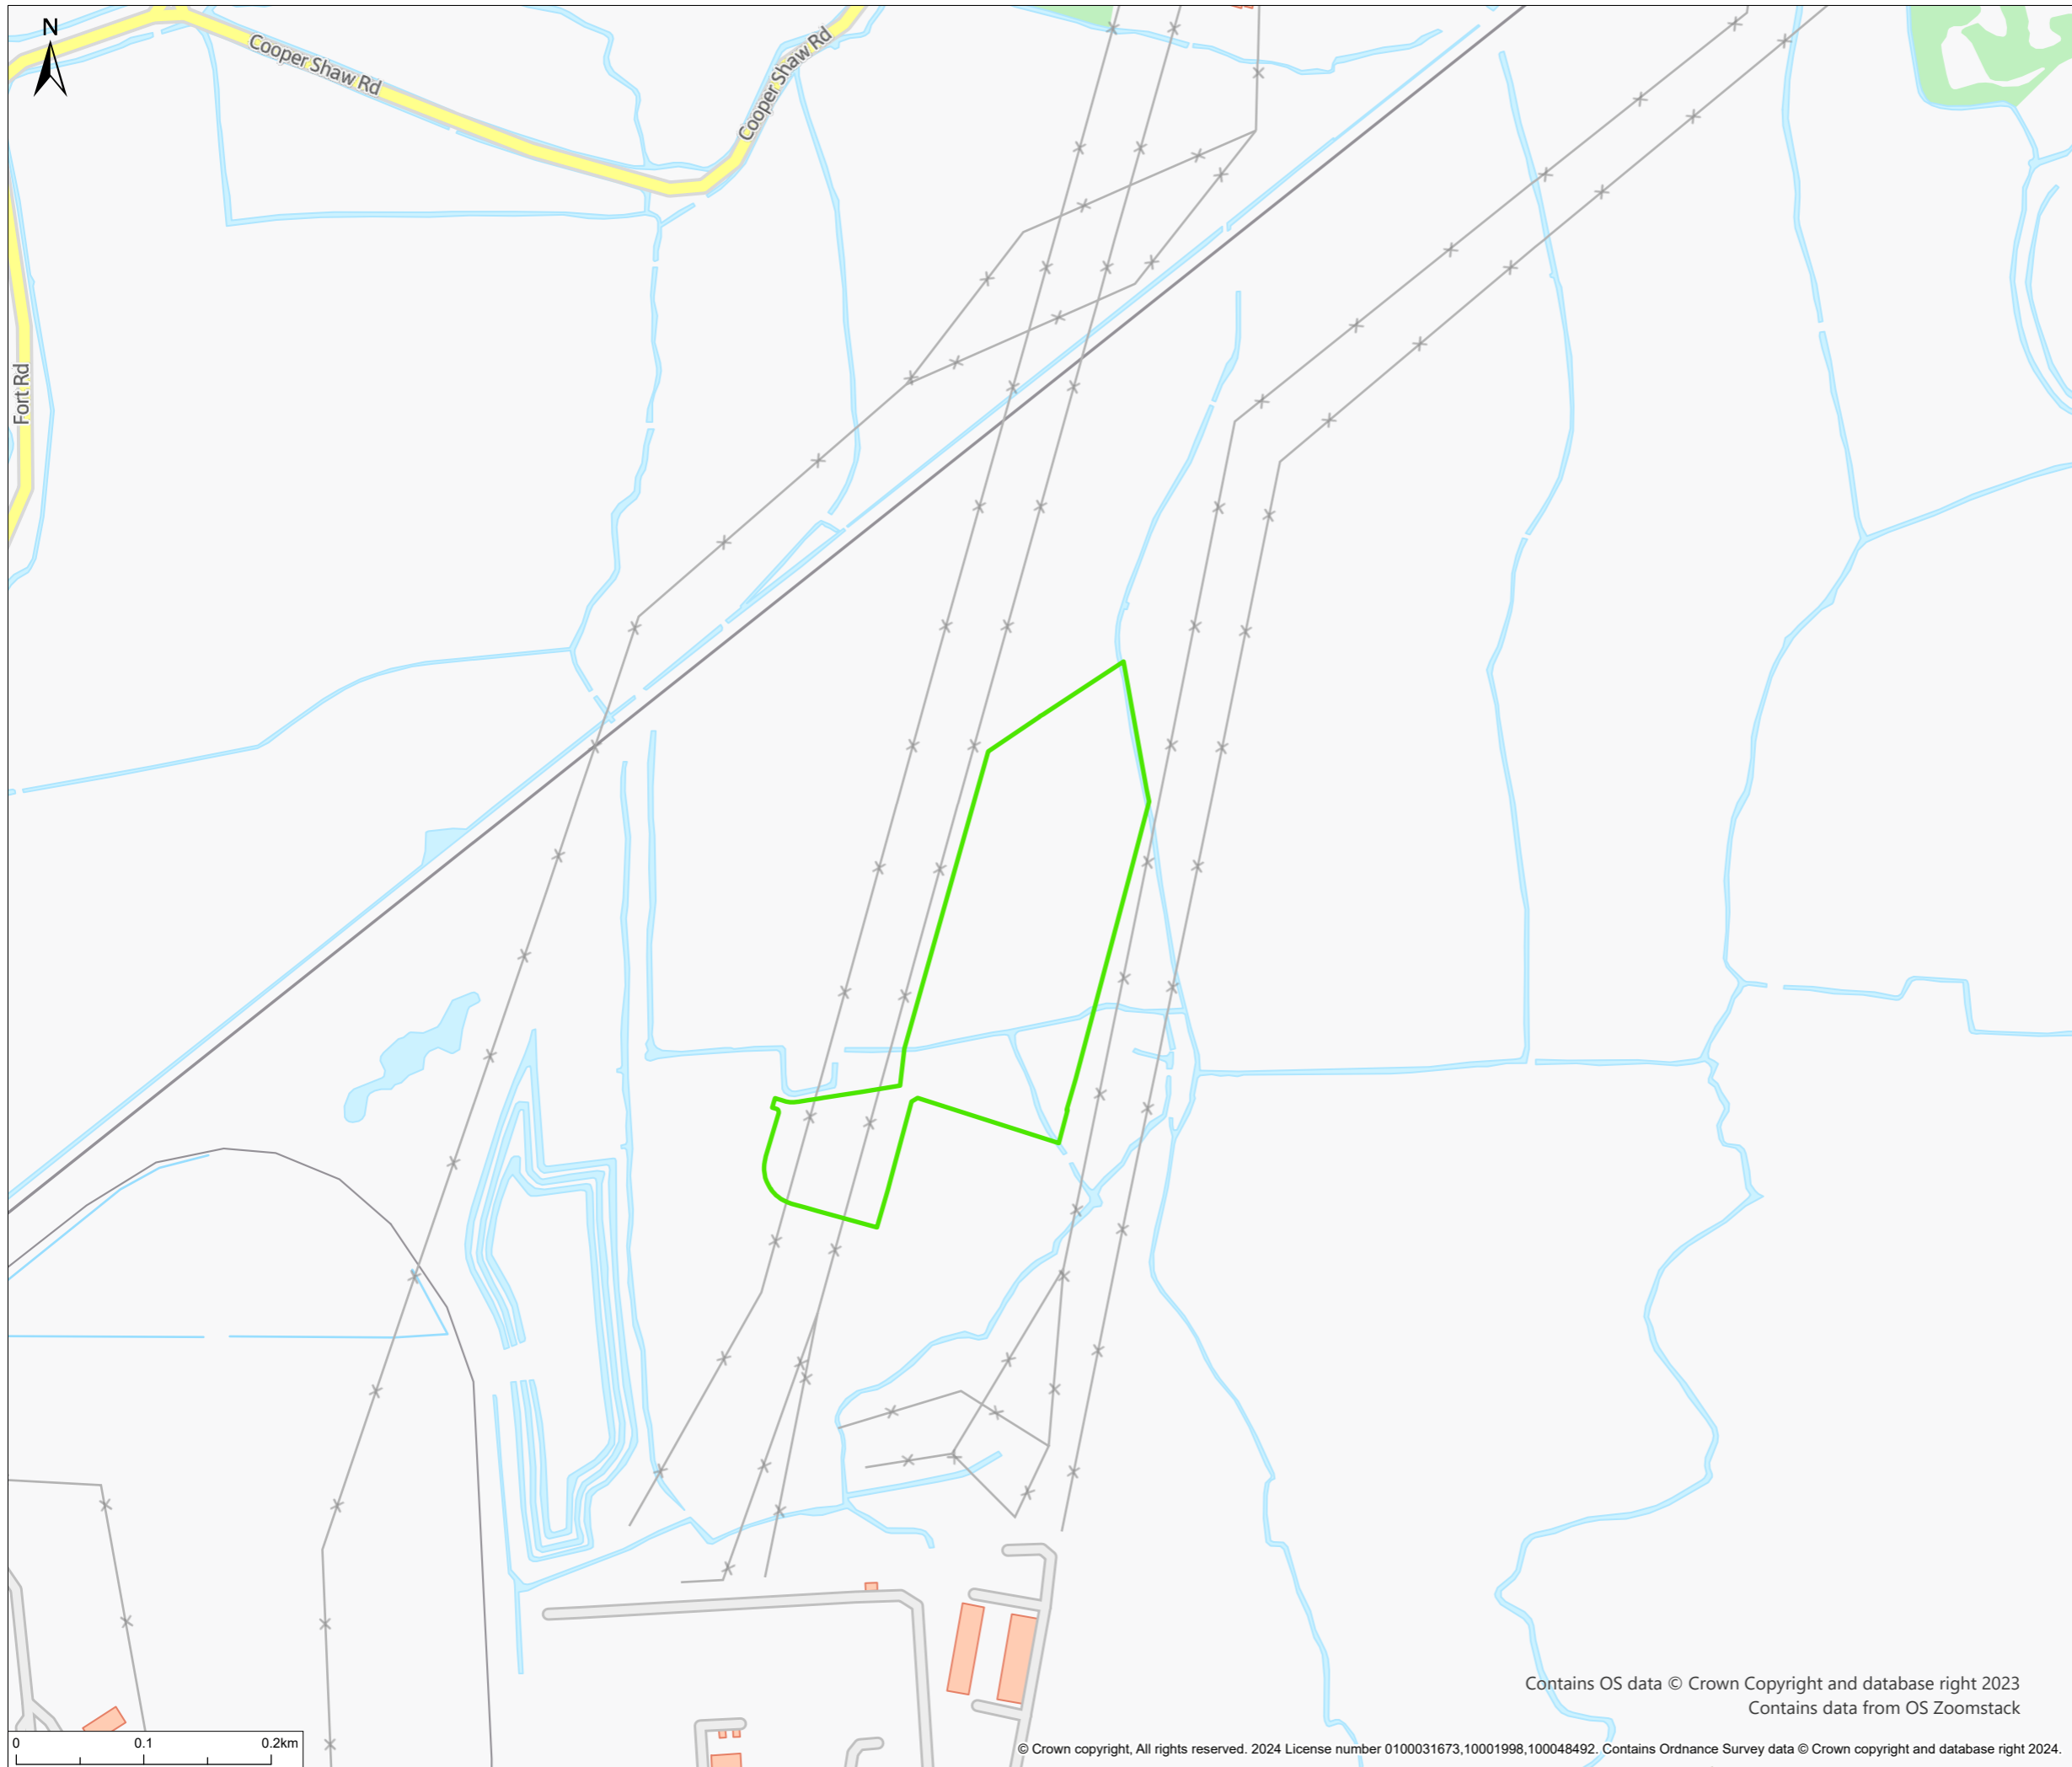

© 2024 RPS Group
Notes
1. This drawing has been prepared in accordance with the scope of RPS's appointment with its client and is subject to the terms and conditions of that appointment. RPS accepts no liability for any use of this document other than by its client and only for the purposes for which it was prepared and provided.
2. If received electronically it is the recipients responsibility to print to correct scale. Only written dimensions should be used.

Legend
Site Boundary

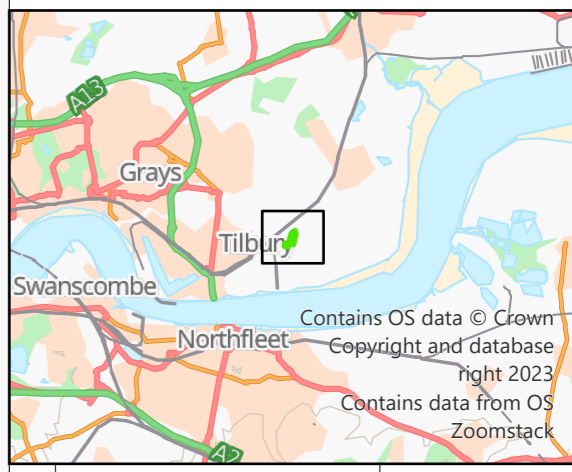

Rev	Description	By	CB	Date

rps
A TETRA TECH COMPANY
20 Western Avenue, Milton Park, Abingdon, Oxfordshire, OX14 4SH
T: +44(0)1235 821 888 E: rps@rpsgroup.com

Client -
Project Thurrock Peaking Plant
Title Site Location Plan

Status	Drawn By	PM/Checked By
FINAL	JM	RN
Project Number	Scale @ A3	Date Created
794-ENV-EPC-20502	1:5,000	AUG 2024
Figure Number	Rev	
1	-	

Contains OS data © Crown Copyright and database right 2023
Contains data from OS Zoomstack