

Emission Point W2

Double shell LO new and used tanks, size and location to be checked

6" Gas pipe terminal point

Road drainage ditch, constructed with Thurock Storage



© 2024 RPS Group

Notes

1. This drawing has been prepared in accordance with the scope of RPS's appointment with its client and is subject to the terms and conditions of that appointment. RPS accepts no liability for any use of this document other than by its client and only for the purposes for which it was prepared and provided.
2. If received electronically it is the recipients responsibility to print to correct scale. Only written dimensions should be used.

Legend

- Site Boundary
- Emission points

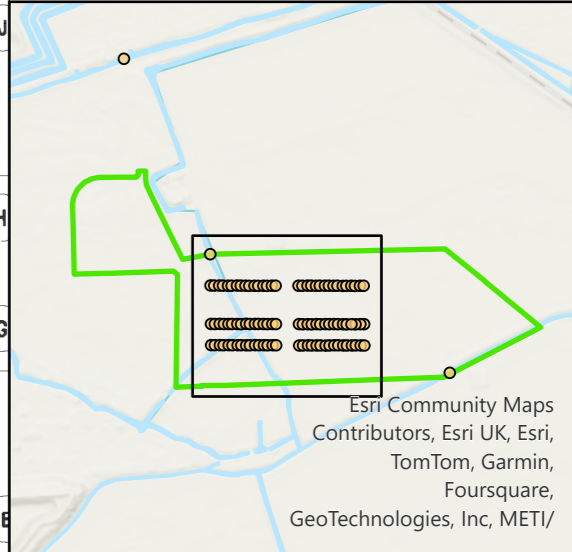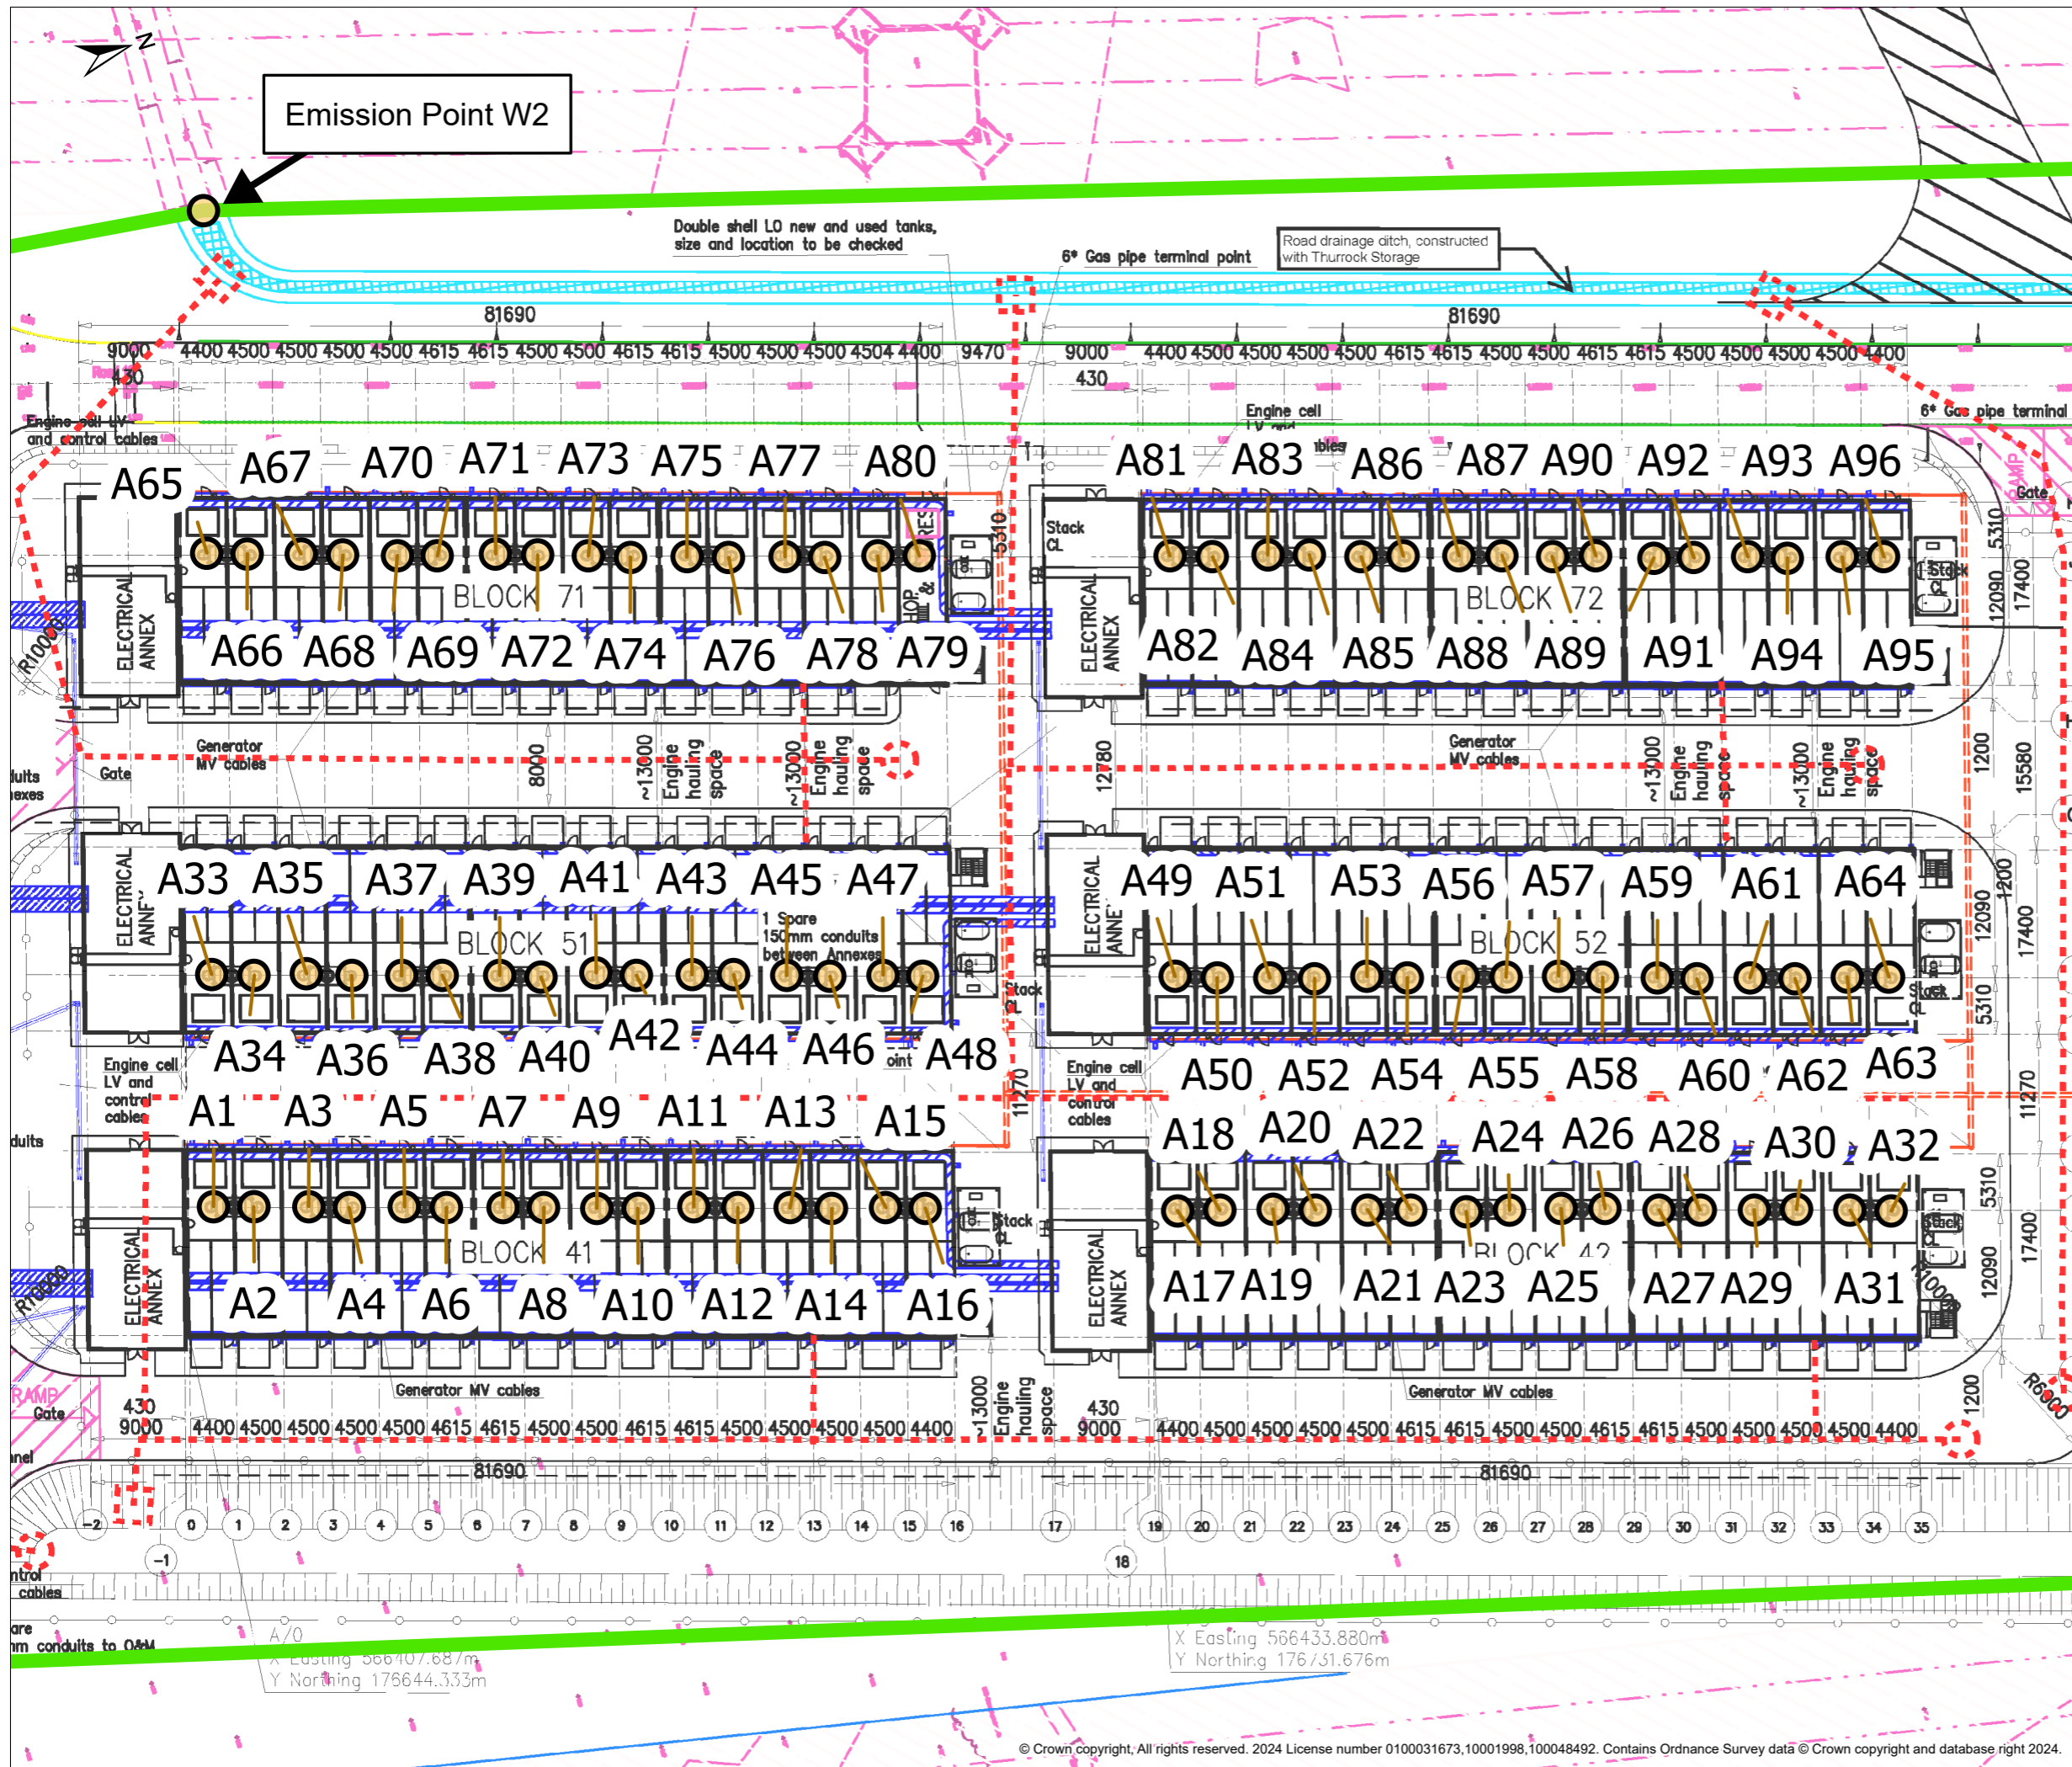

Rev	Description	By	CB	Date

**rps**  
**A TETRA TECH COMPANY**  
 20 Western Avenue, Milton Park, Abingdon, Oxfordshire, OX14 4SH  
 T: +44(0)1235 821 888 E: rps@rpsgroup.com

Client -  
 Project Thurrock Peaking Plant  
 Title Site Layout - Emission to Air points

Status FINAL Drawn By JM PM/Checked By RN  
 Project Number 794-ENV-EPC-20502 Date Created AUG 2024  
 Figure Number 1 Rev -

rpsgroup.com

P:\eur-mps-02\_eur.rpsgroup.com\Projects\_Environmental Compliance Ground Engineering\794-ENV-EPC-20502 - Thurrock Peaking Plant\TechDrawings\ENV-EPC-20502-06-02.aprx - Layout A