


P:\eur-mps-02\_eur.rpsgroup.com\Projects\_Environmental Compliance Ground Engineering\794-ENV-EPC-20502 - Thurrock Peaking Plant\TechDrawings\ENV-EPC-20502-03-03.aprx - Layout A

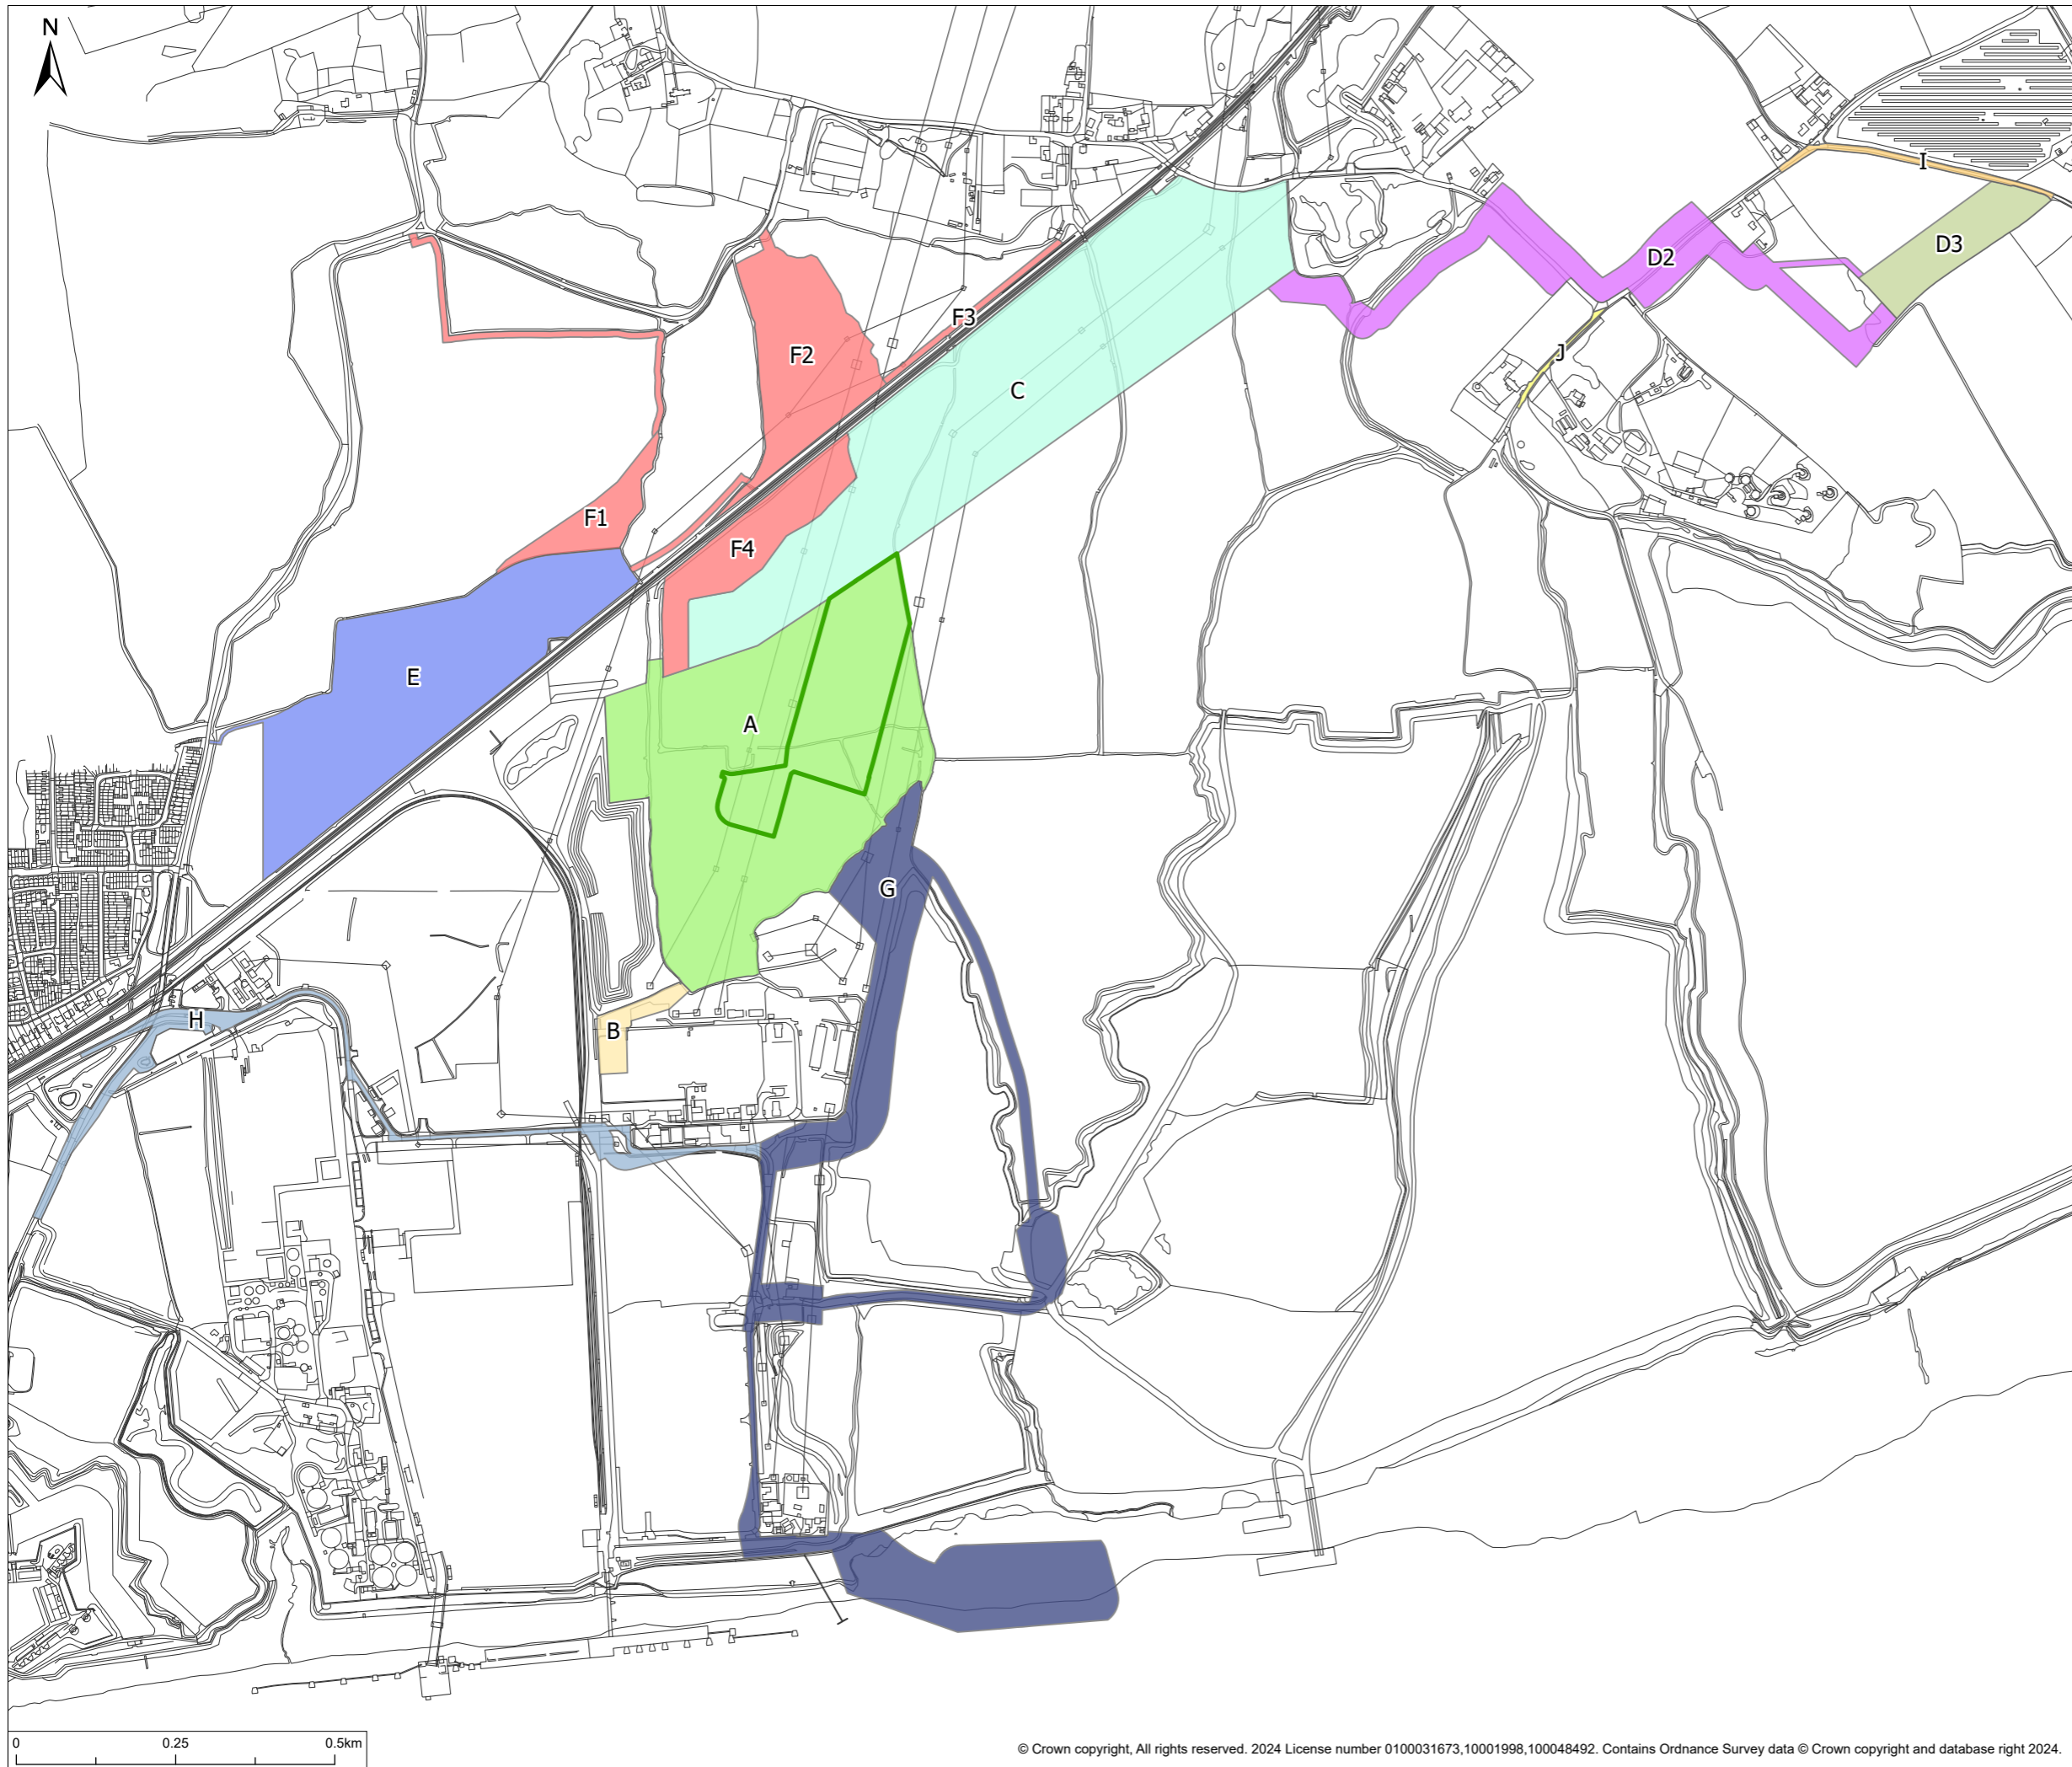

© 2024 RPS Group  
 Notes  
 1. This drawing has been prepared in accordance with the scope of RPS's appointment with its client and is subject to the terms and conditions of that appointment. RPS accepts no liability for any use of this document other than by its client and only for the purposes for which it was prepared and provided.  
 2. If received electronically it is the recipients responsibility to print to correct scale. Only written dimensions should be used.

- Legend**
- Site Boundary
  - Zone A: Main Development Site where the gas fired facility, battery storage facility and customer substation will be located
  - Zone B: The existing Tilbury Substation in which an electrical connection will be made
  - Zone C: Corridor for permanent access road, gas pipeline route, and construction laydown.
  - Zone D1-2: Corridors for gas pipeline route
  - Zone D3: National Grid gas connection compound and access
  - Zone E: Exchange Common Land
  - Zone F: Habitat creation and enhancement
  - Zone G: Corridor for access road including abnormal indivisible loads
  - Zone H: Access route to public highway using existing and consented roads through Tilbury2 and former Tilbury B Power Station sites
  - Zone I: Existing Traffic Regulation Orders imposing vehicle weight limits to be temporarily lifted for construction traffic to the gas connection compound
  - Zone J: Temporary right of way for diversion of Footpath 200 during gas pipeline construction

Rev	Description	By	CB	Date

**rps**  
**A TETRA TECH COMPANY**  
 20 Western Avenue, Milton Park, Abingdon, Oxfordshire, OX14 4SH  
 T: +44(0)1235 821 888 E: rps@rpsgroup.com

Client -  
 Project Thurrock Peaking Plant  
 Title Development Zones

Status **FINAL** Drawn By **JM** PM/Checked By **RN**  
 Project Number 794-ENV-EPC-20502 Scale @ A3 1:10,000 Date Created **AUG 2024**  
 Figure Number **1** Rev -

[rpsgroup.com](http://rpsgroup.com)