




© 2026 RPS Group  
 101 Park Drive, Milton Park, Abingdon, Oxfordshire, OX14 4RY  
 T: +44(0)1235 821 888 E: rps.ox@tetratech.com W: rpsgroup.com

**Notes**  
 1. This drawing has been prepared in accordance with the scope of RPS's appointment with its client and is subject to the terms and conditions of that appointment. RPS accepts no liability for any use of this document other than by its client and only for the purposes for which it was prepared and provided.  
 2. If received electronically it is the recipients responsibility to print to correct scale. Only written dimensions should be used.



**LEGEND**

- Site Boundary
  - Attenuation swale / pond connecting into redirected ditch
- Emission Point**
- Air
  - Water

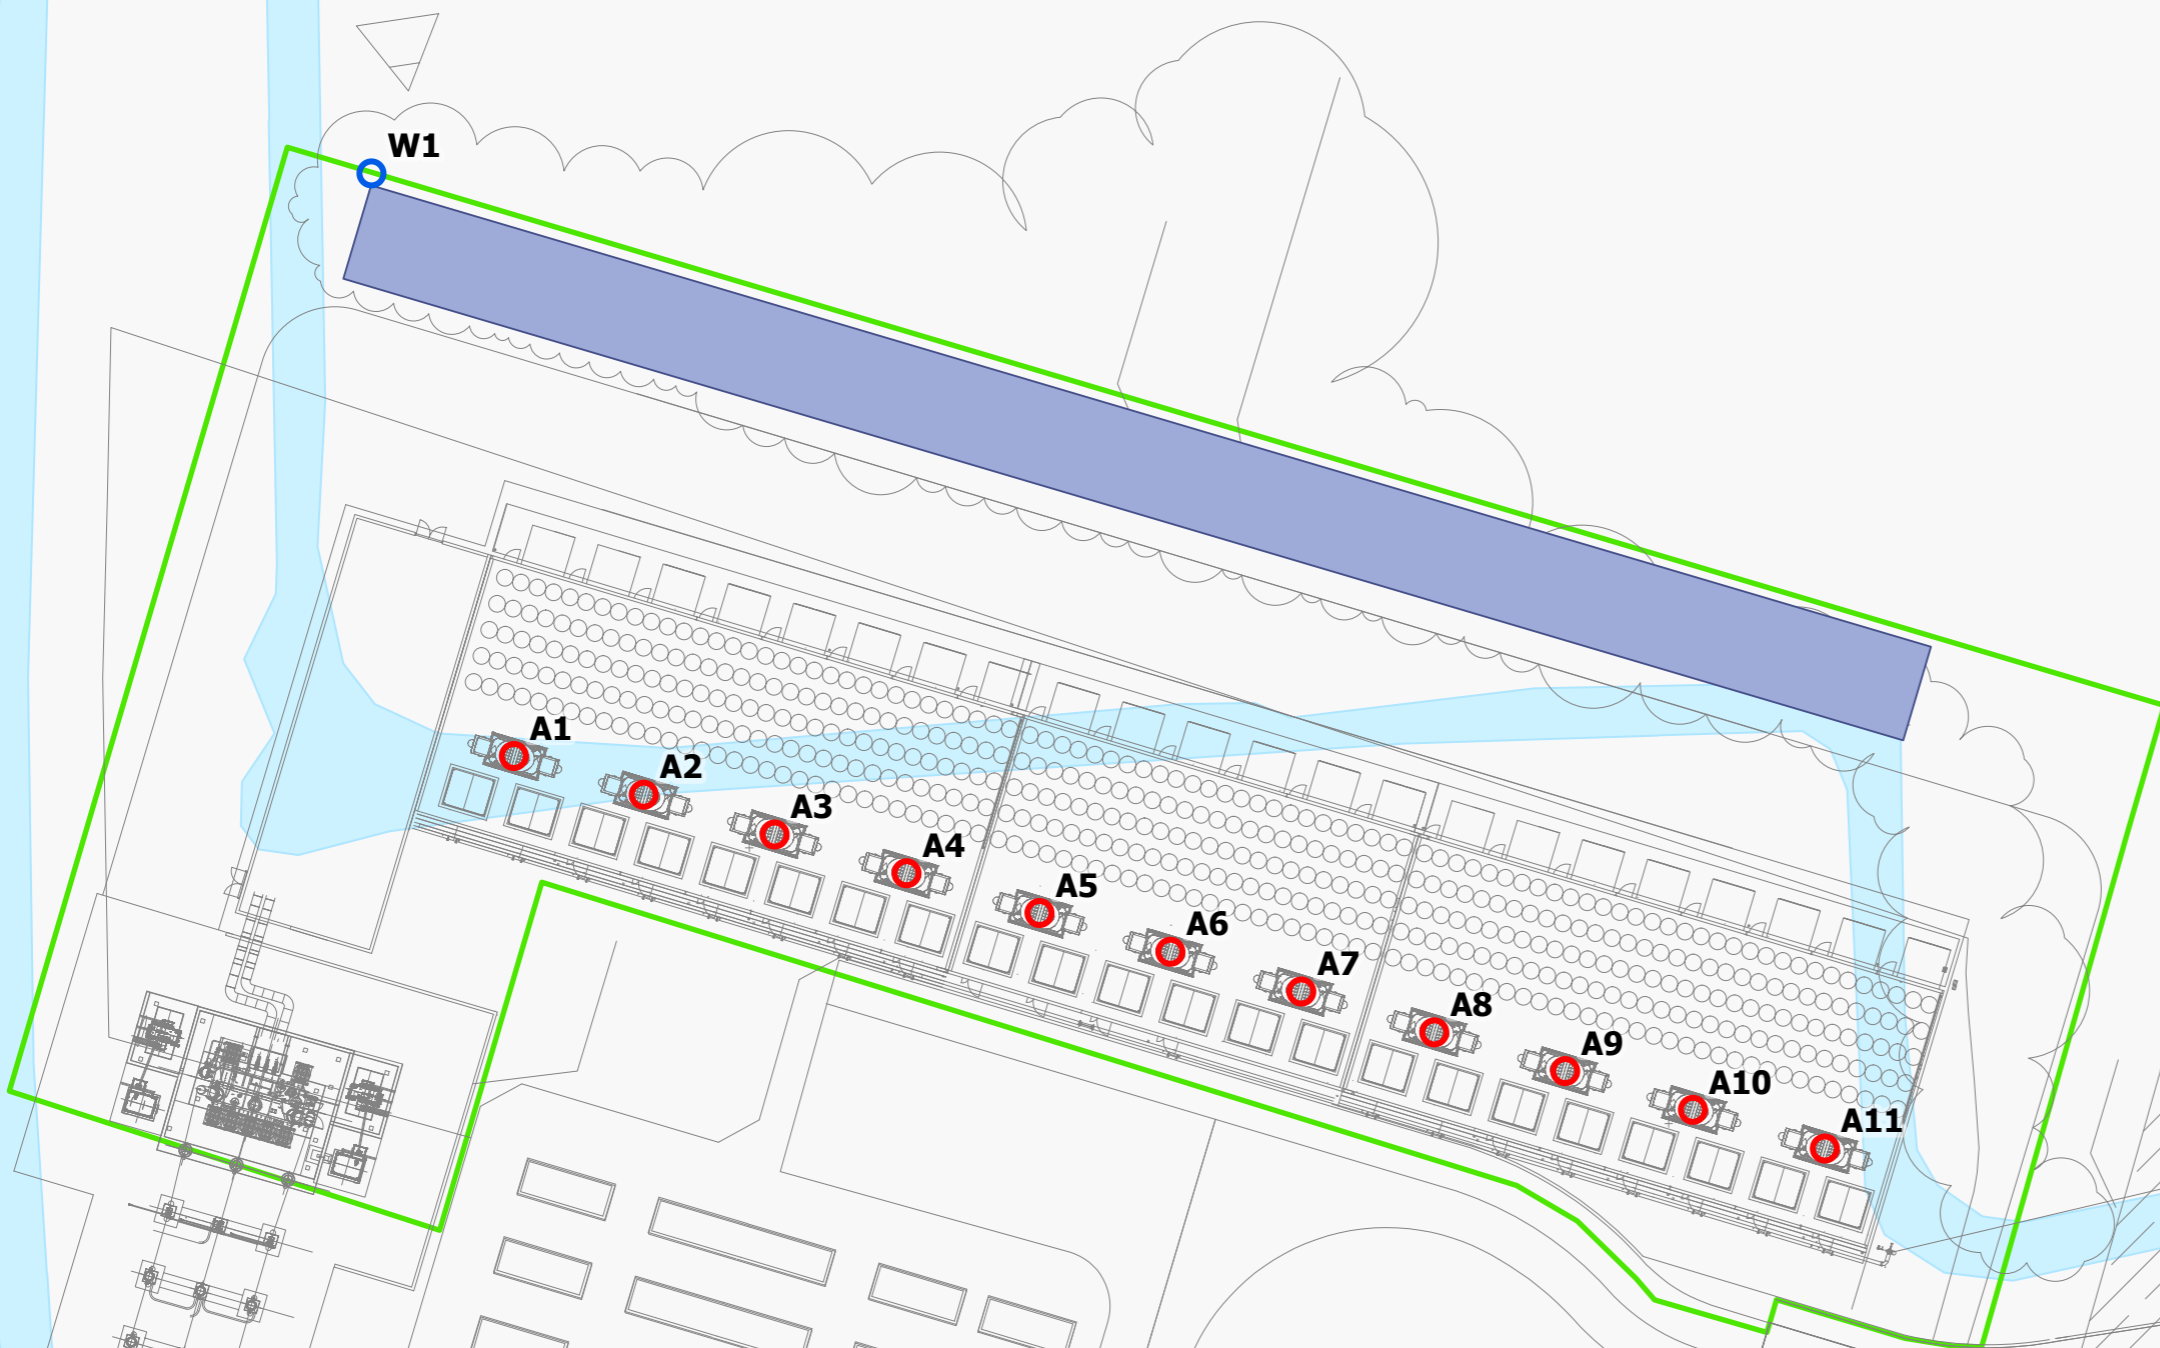

Client	<b>Statera Energy Ltd.</b>		
Project	<b>Thurrock 2</b>		
Project No.	<b>794-ENV-EPC-23409</b>		
Title	<b>Emission Point Plan</b>		
Drawing No.	Figure No.	Revision	Status
23409-0004-02	01	02	FINAL
Date	Drawn By	Checked By	Revision By
FEB 2026	JM	AK	XX
Scale @ A3 1:500		Datum OSGB 1936	

P:\eur-mpfs-02.eur.rpsgroup.com\Projects\_Environmental Compliance Ground Engineering\794-ENV-EPC-23409 - Thurrock 2\TechDrawings\23409-0004-02.aprx - A3 - Landscape

0 0.01 0.02km