


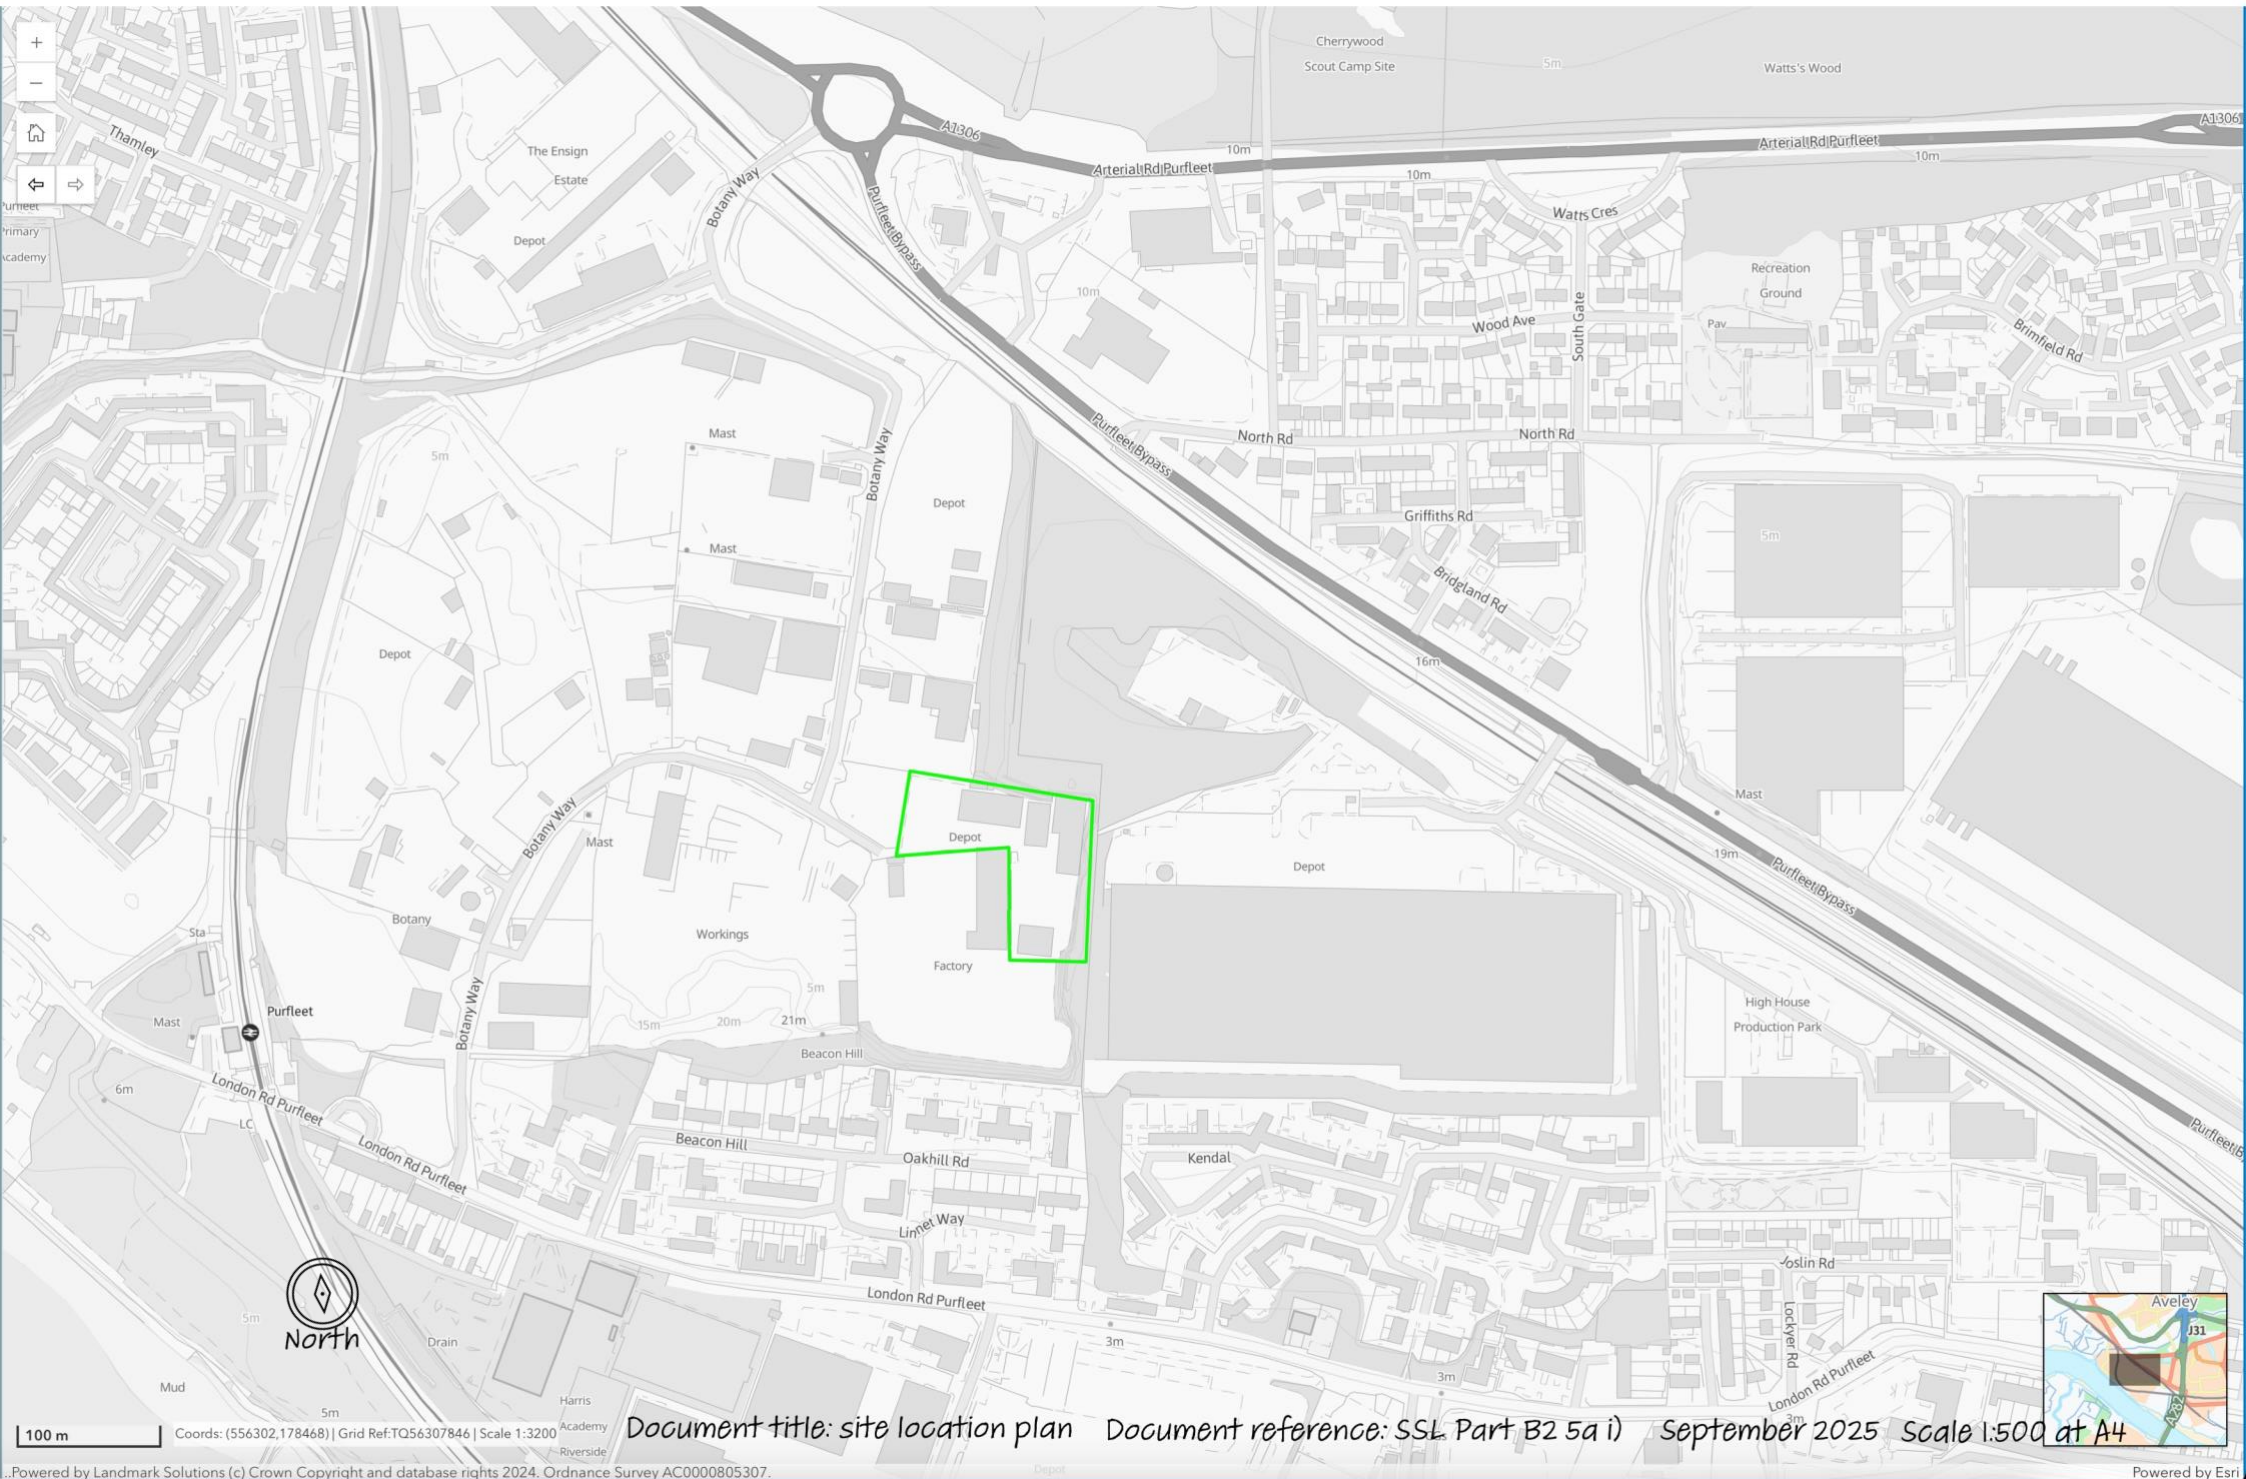

Document title: site location plan Document reference: SSL Part B2 5a i) September 2025 Scale 1:500 at A4