


416.064010.00001.13.003.0_SITE_LAYOUT.dwg

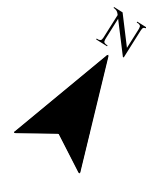


ROAD WAY IN

WAGNERS OFFICE

CAR PARK

ROADWAYEXIT

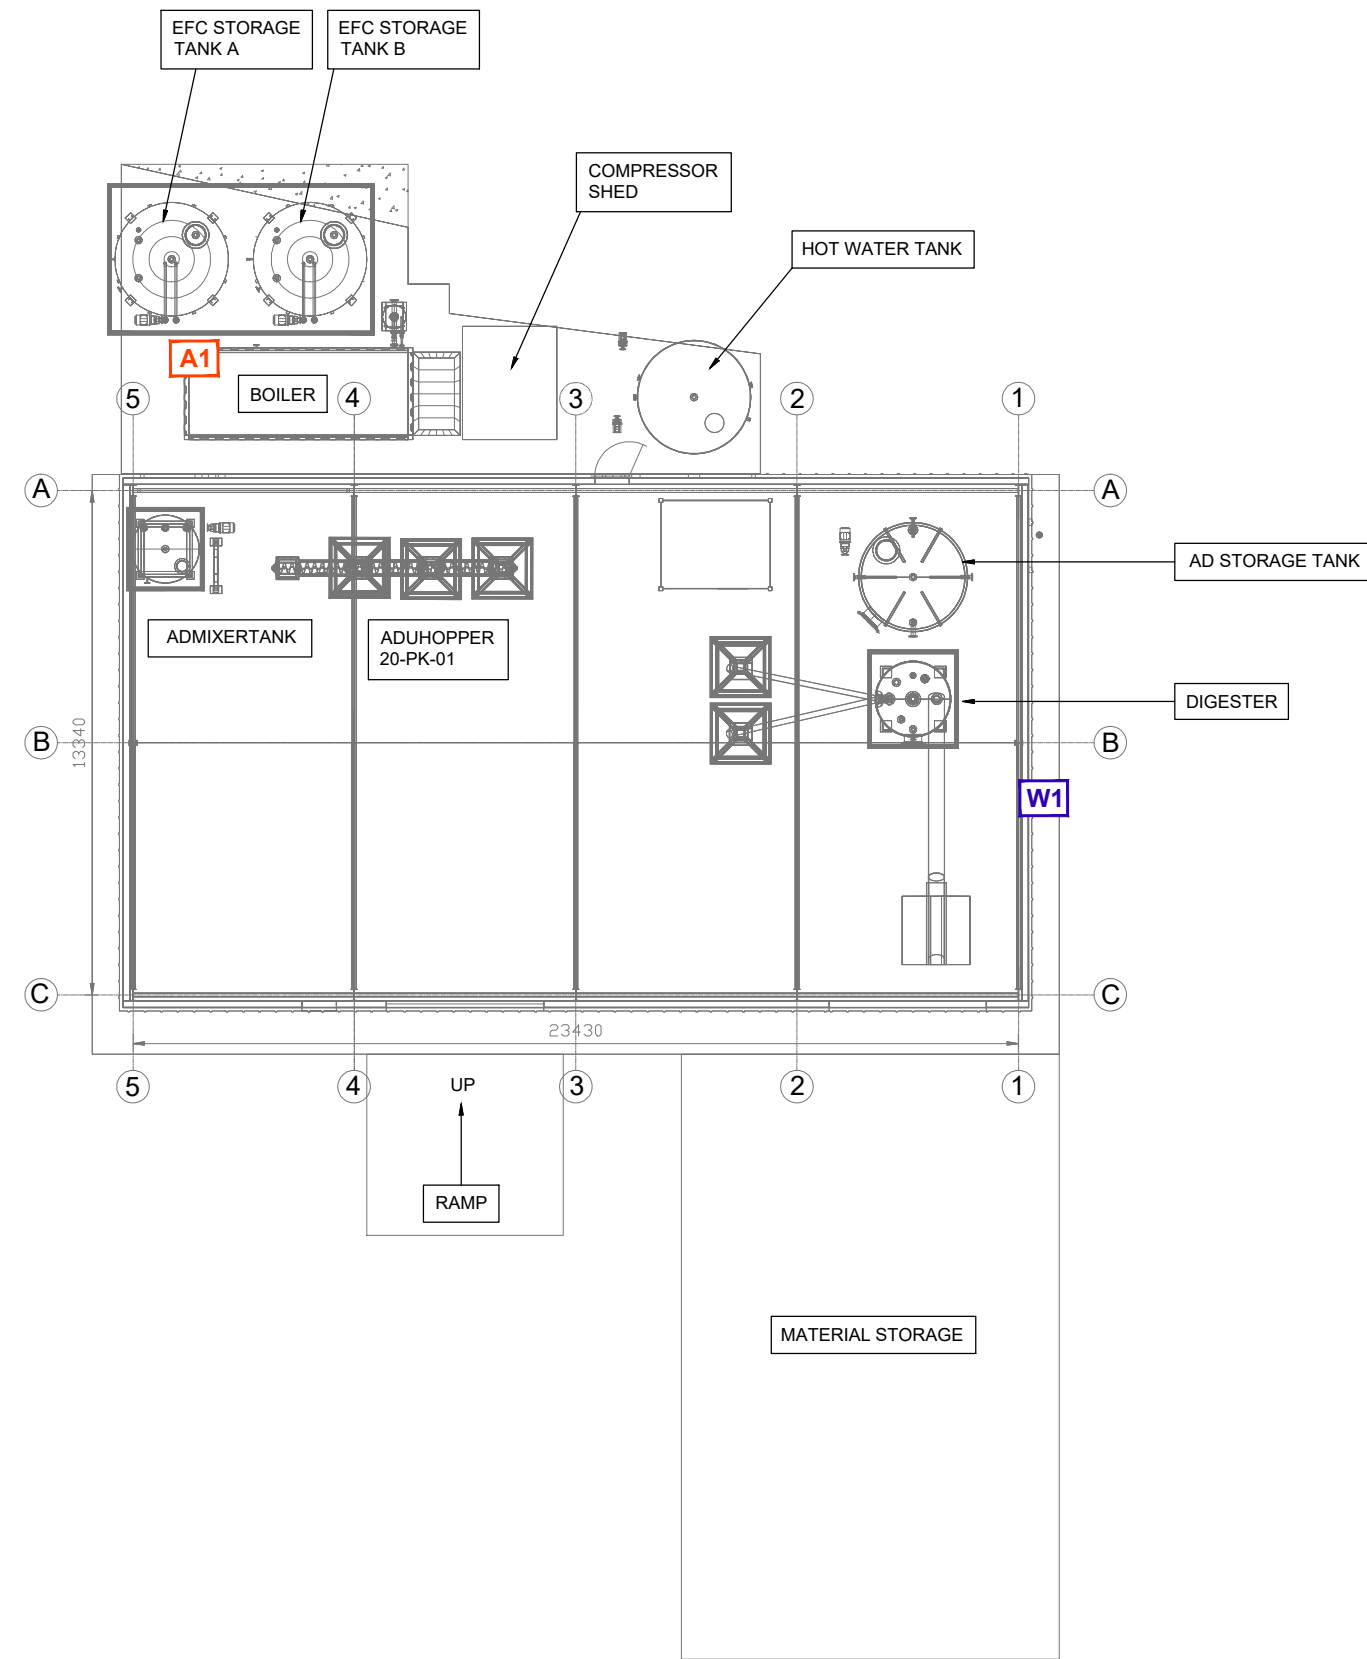

NOTES

1. DRAWING IS BASED ON CLIENT SUPPLIED FOOTPRINT LAYOUT, DRAWING REF: PM3475-2014 REV C1, DATED: 11/10/22.

LEGEND

- A1 POINT SOURCE TO AIR
- W1 POINT SOURCE TO WATER

EFC GREEN CONCRETE TECHNOLOGY



3RD FLOOR
THE BREW HOUSE
JACOB STREET
BRISTOL, BS2 0EQ
T: 01179 064280
www.slrconsulting.com

EARTH FRIENDLY CONCRETE
ENVIRONMENTAL PERMIT
APPLICATION

SITE LAYOUT

DRAWING 003

Scale 1:200 @ A3

Date OCTOBER 2022