


File: \\ESSID01-SVA\TECHNOLOGY_DATA\CAD_SUPPORT\WITIE - TENDER PROJECTS\INFINITY SITE DEMISE DRAWINGS\PLAN - P.DWG
 User: Gary Smith
 Sheet: Layout1
 Plot Date: 30/11/2010 13:44:18

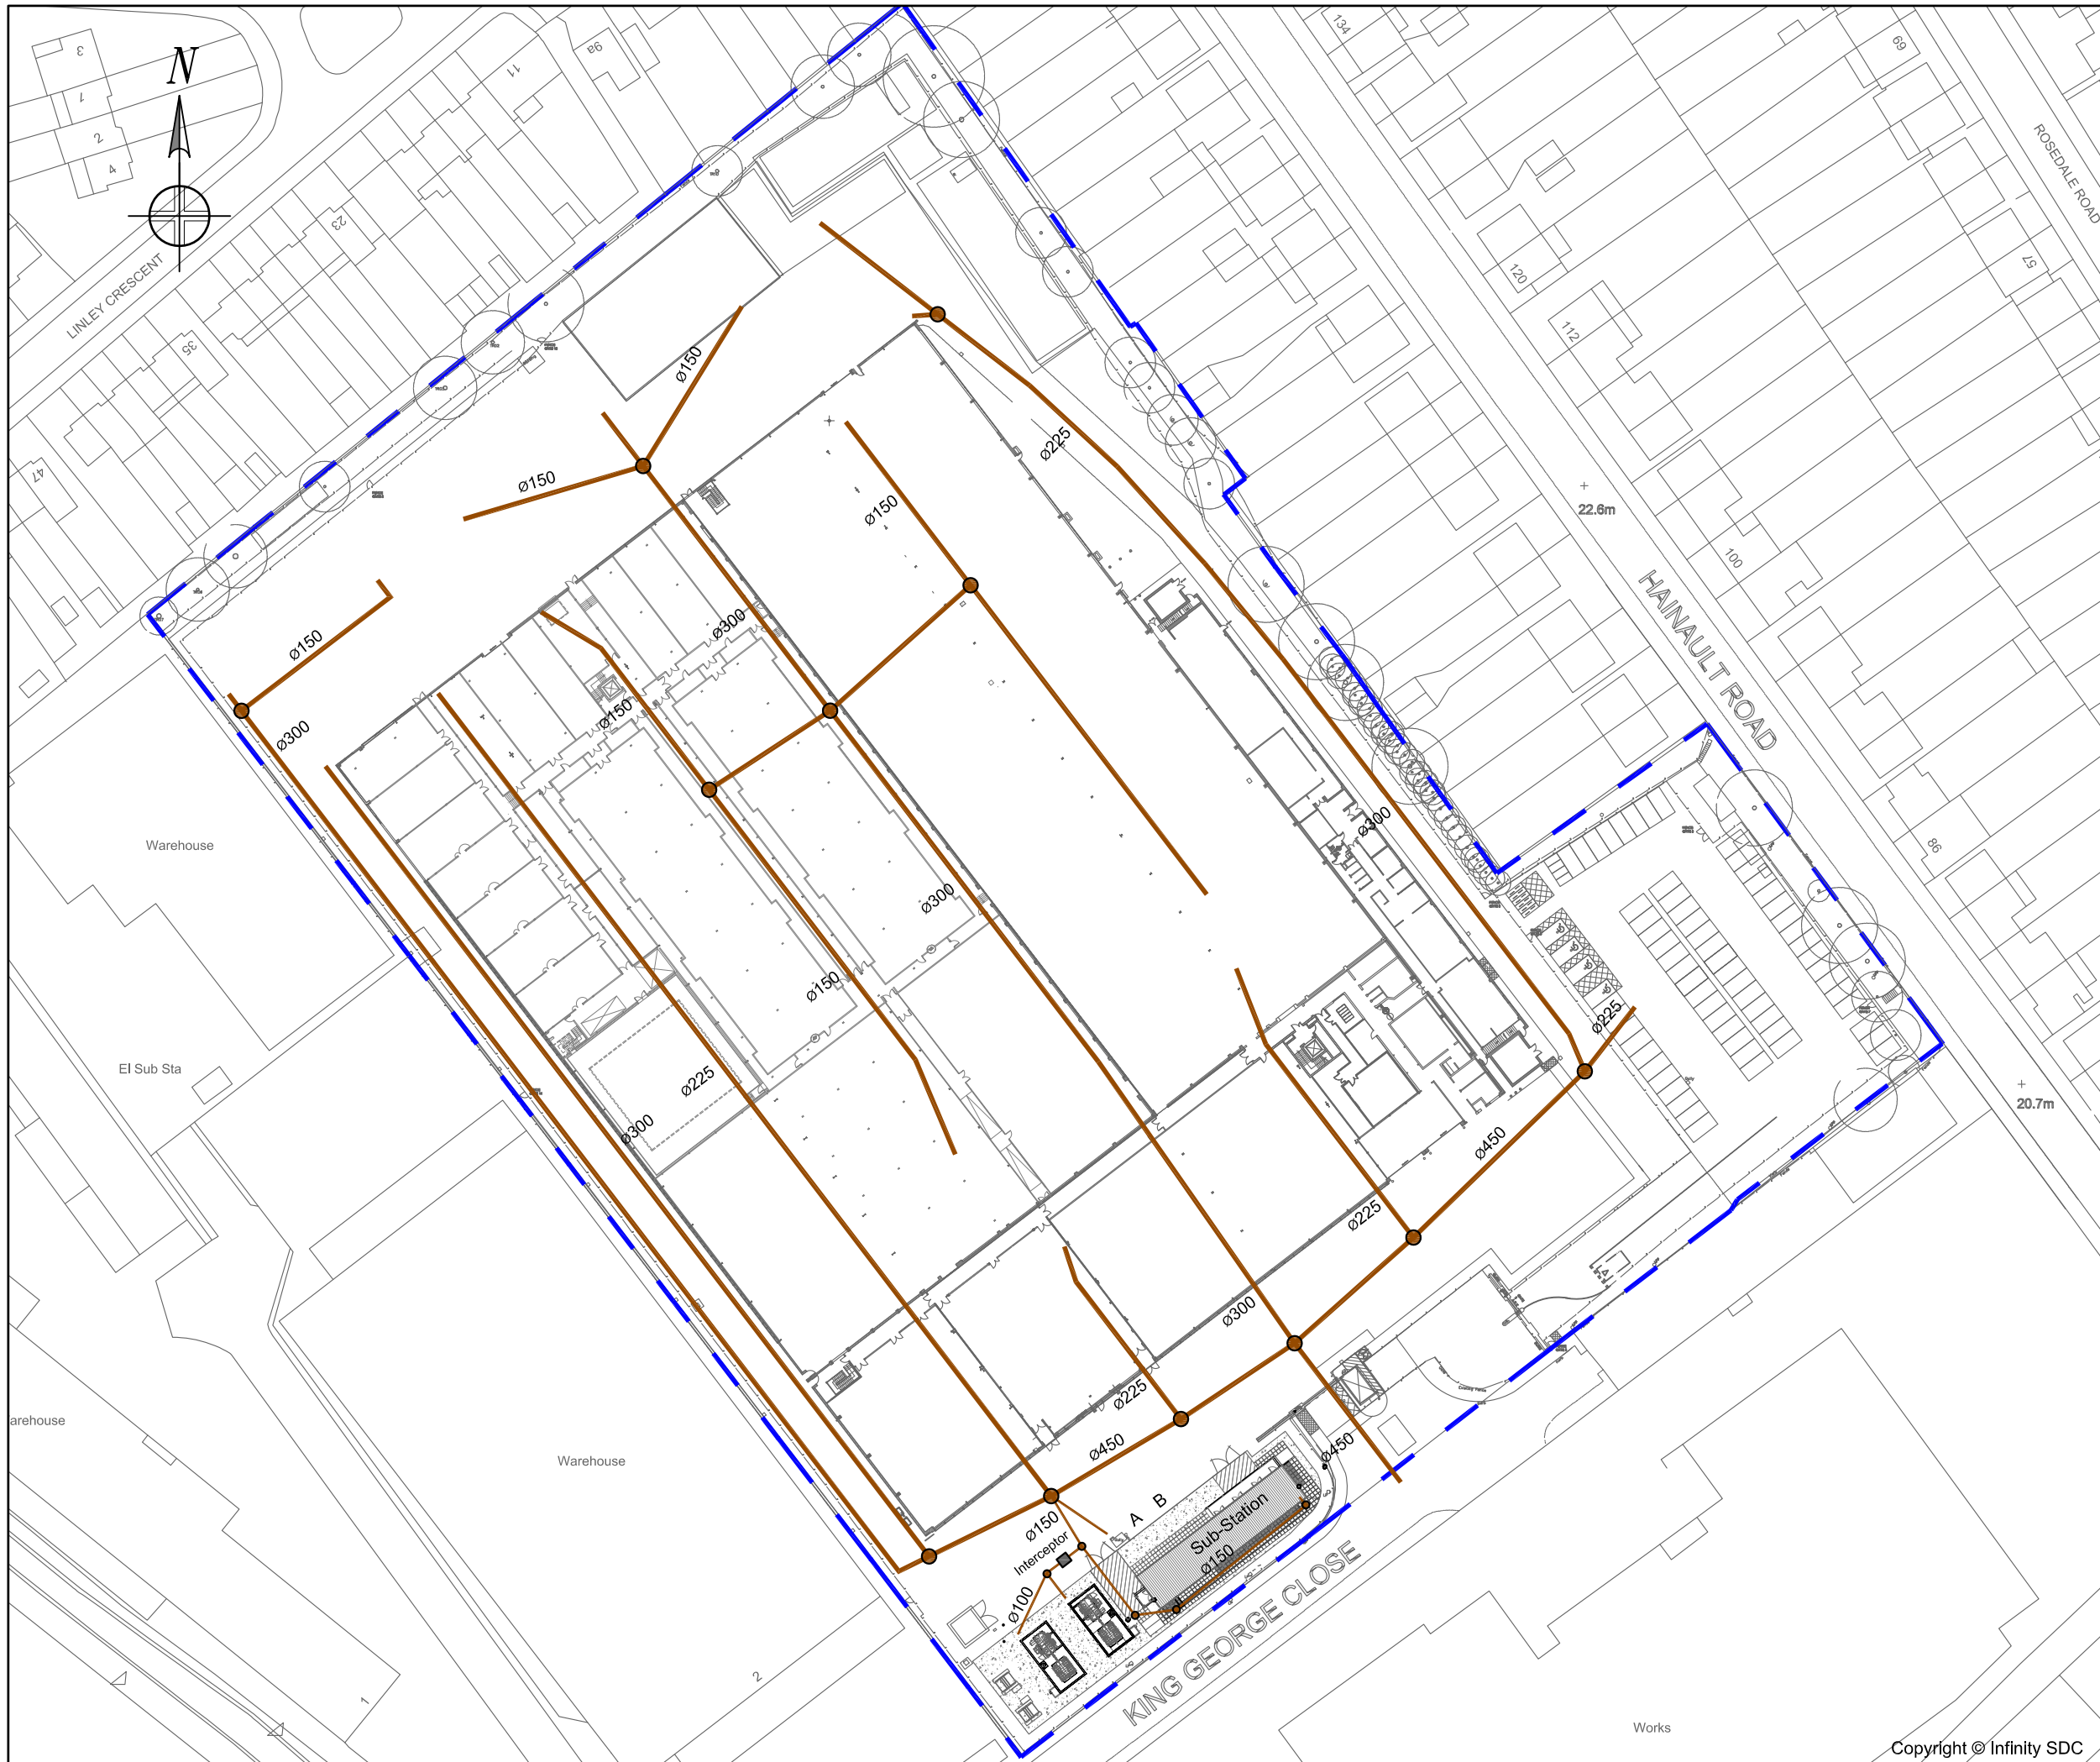

DO NOT Scale This Drawing
Dimensions to be checked on Site.

Notes:

- THE INSPECTION COVERS TO THE DRAINAGE INTERSECTIONS ARE LOCATED IN SERVICES CORRIDORS. THE COVERS WILL BE FITTED WITH PROPRIETARY DOUBLE SEALED, AIRTIGHT, LOCKED COVERS PROVIDING PROTECTION AGAINST BACK-PRESSURE, LEAK PROTECTION WILL BE PROVIDED.

Key:

- Surface Water Drainage Lines
- Site Boundary
- Inspection Covers

B	GH	30.11.10	2nd ISSUE
A	GH	05.11.10	1st ISSUE
Issue	Approved	Date	Revisions

Drawing Title:
Drainage Routes Across The site

INFINITY

Drawn Date: Oct 2010	Drawn by: MT
Scale: 1:1000 @A3	Approved by: on:
Drawing No: PLAN-P	Rev: B