


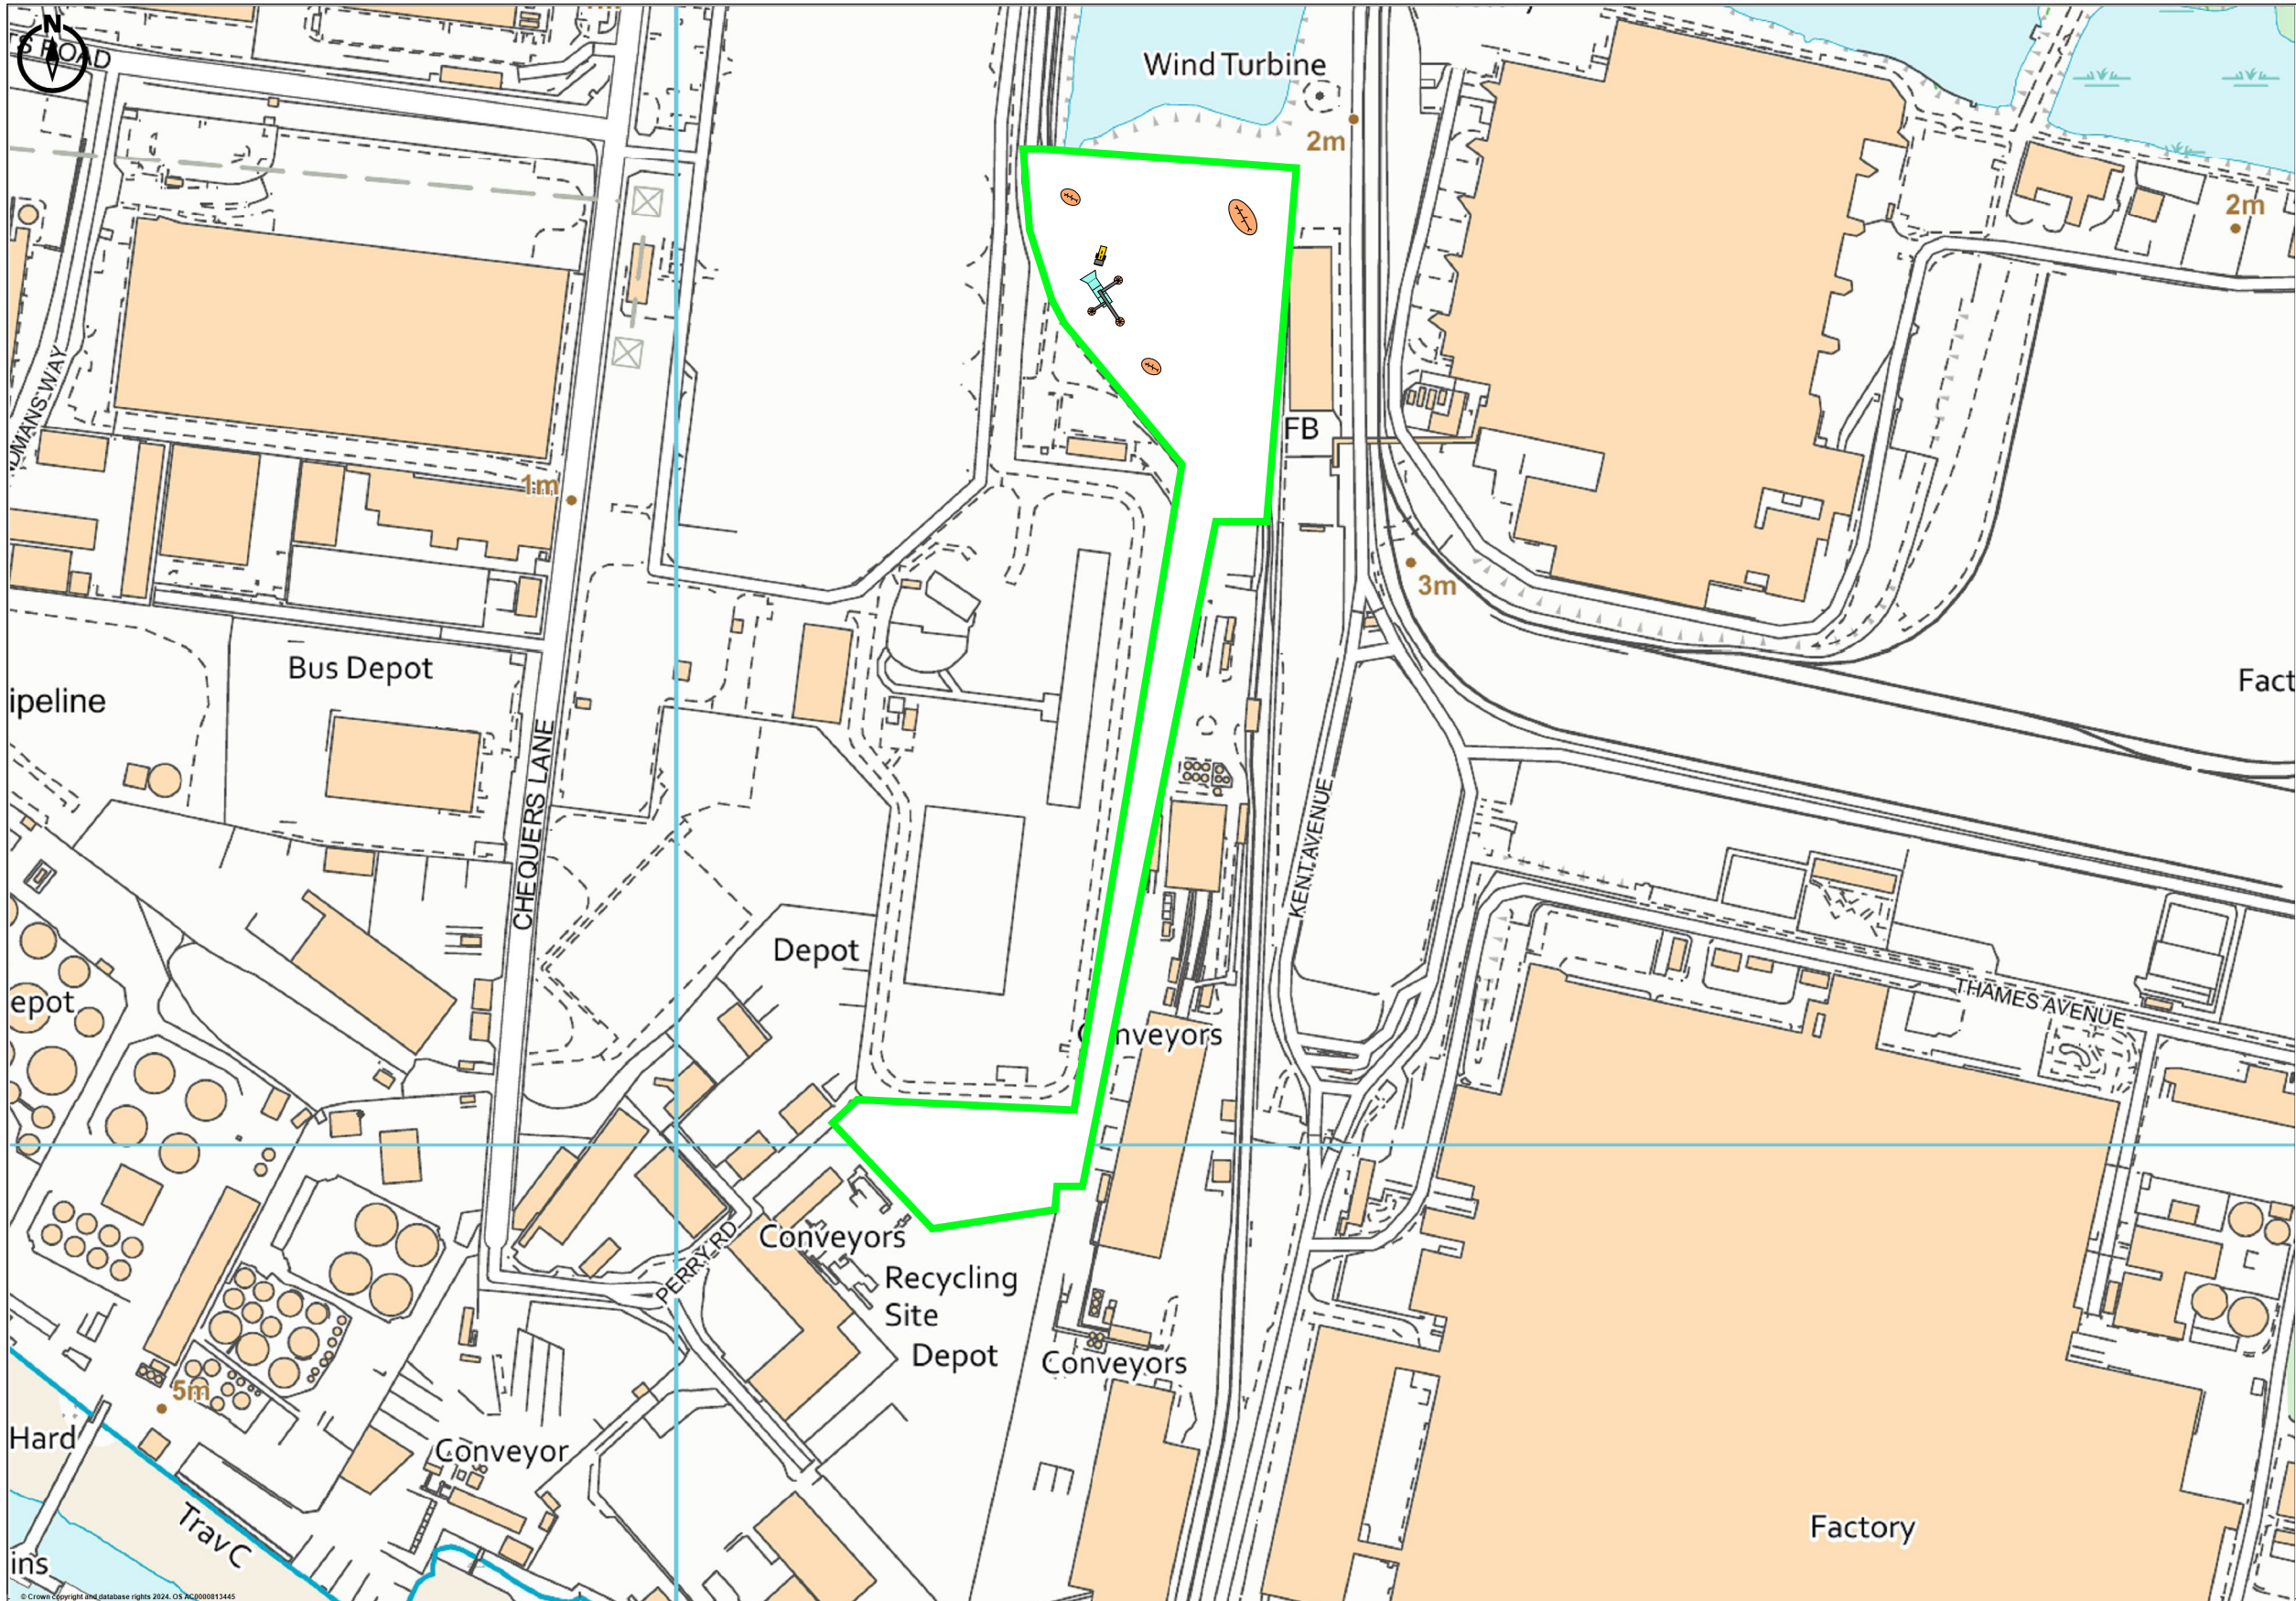

Client:
Hanson Quarry Products Europe Limited

Created: GA

Checked: AB

Project: Dagenham Dock Aggregate Recycling Facility


Date: 10/01/2025

Title: Indicative Site Layout Plan

Version: 1

Drawing No: DAG/B066441/LAY/01

Scale: 1:25,000

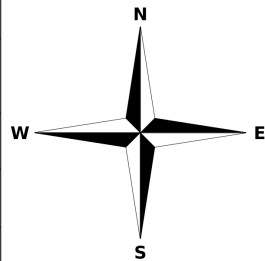

2nd Floor,
11 York Street,
Manchester,
M2 2AW

+44 161 874 4659



 Environmental Permit Boundary