

Extent of Site Condition Report

Key



Current site tanks




Buildings



Modular cabins



Diesel tank

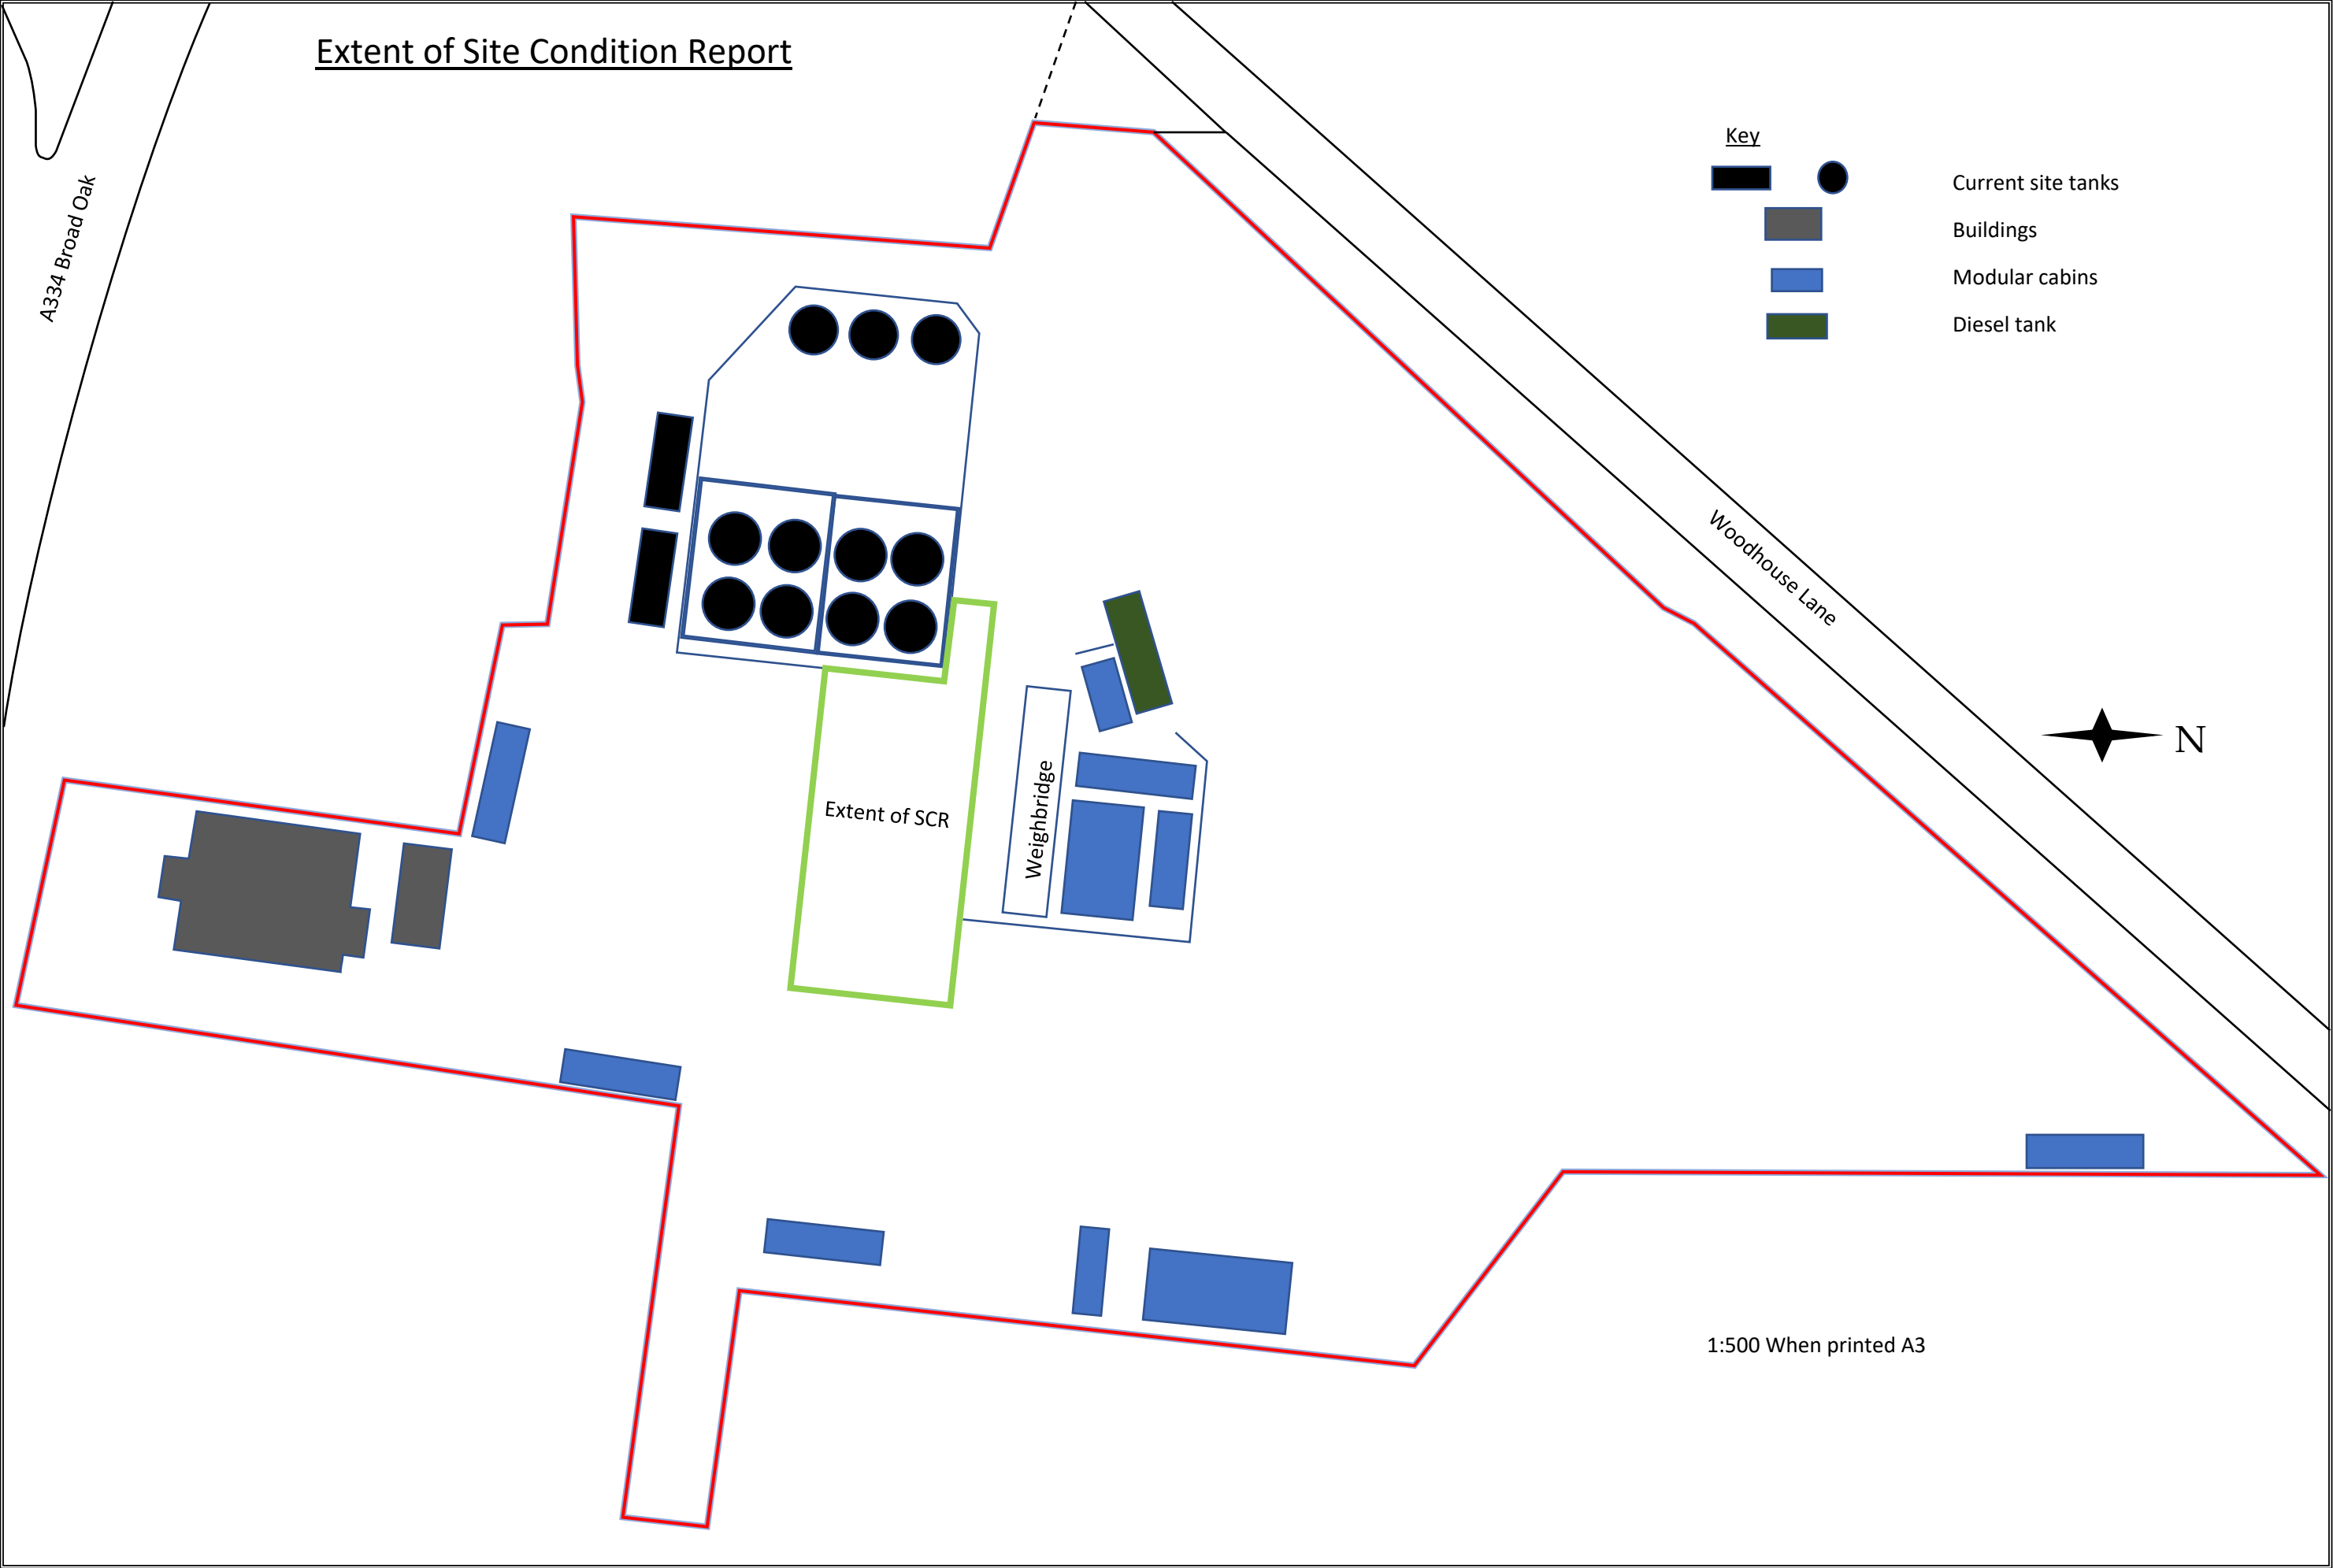

A334 Broad Oak

Woodhouse Lane



Weighbridge

Extent of SCR

1:500 When printed A3