
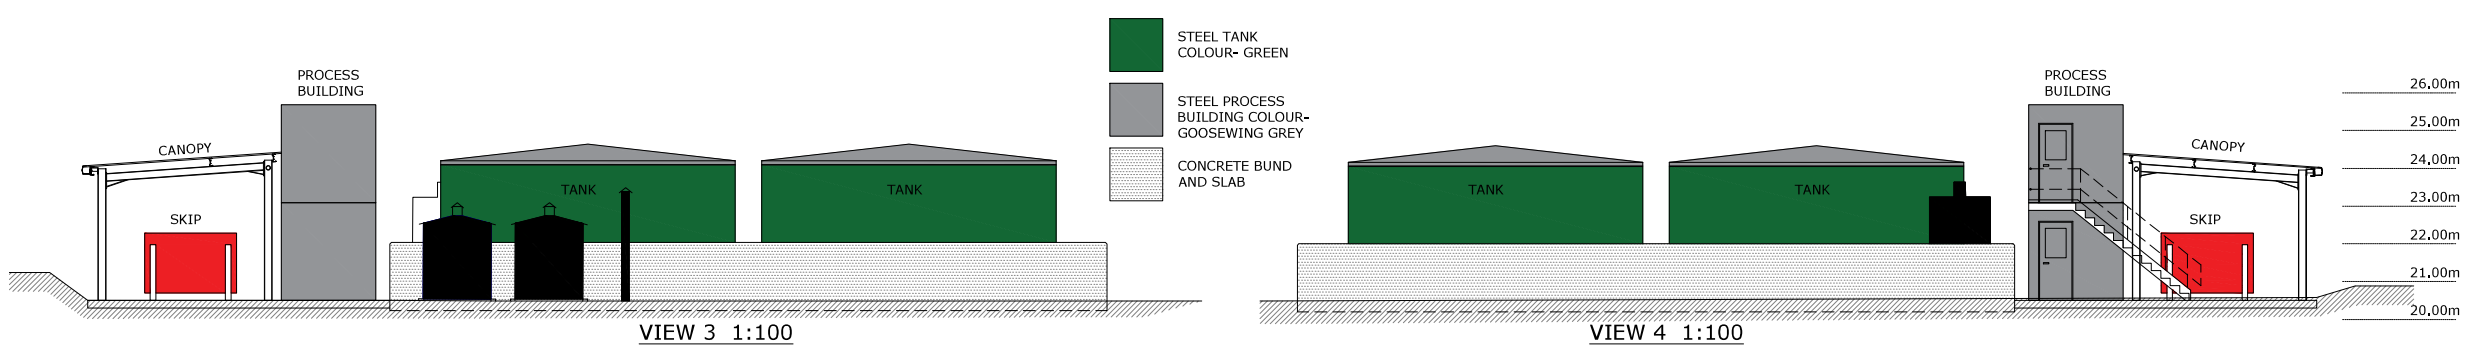
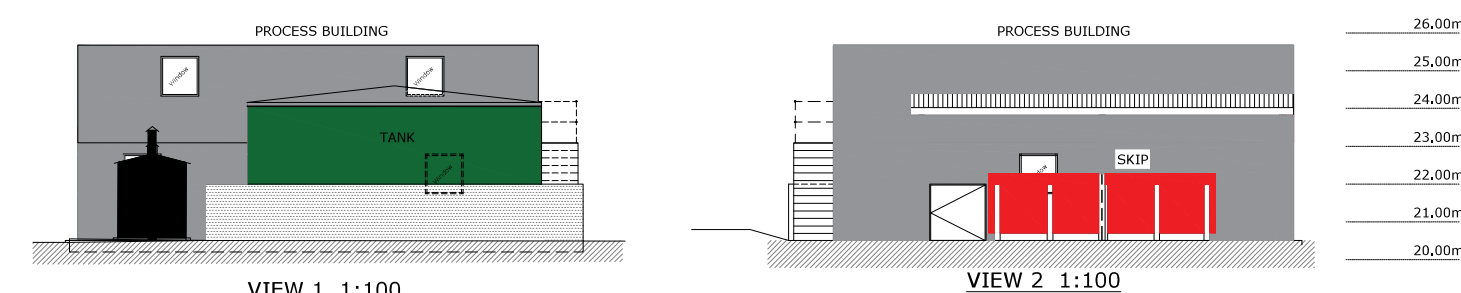
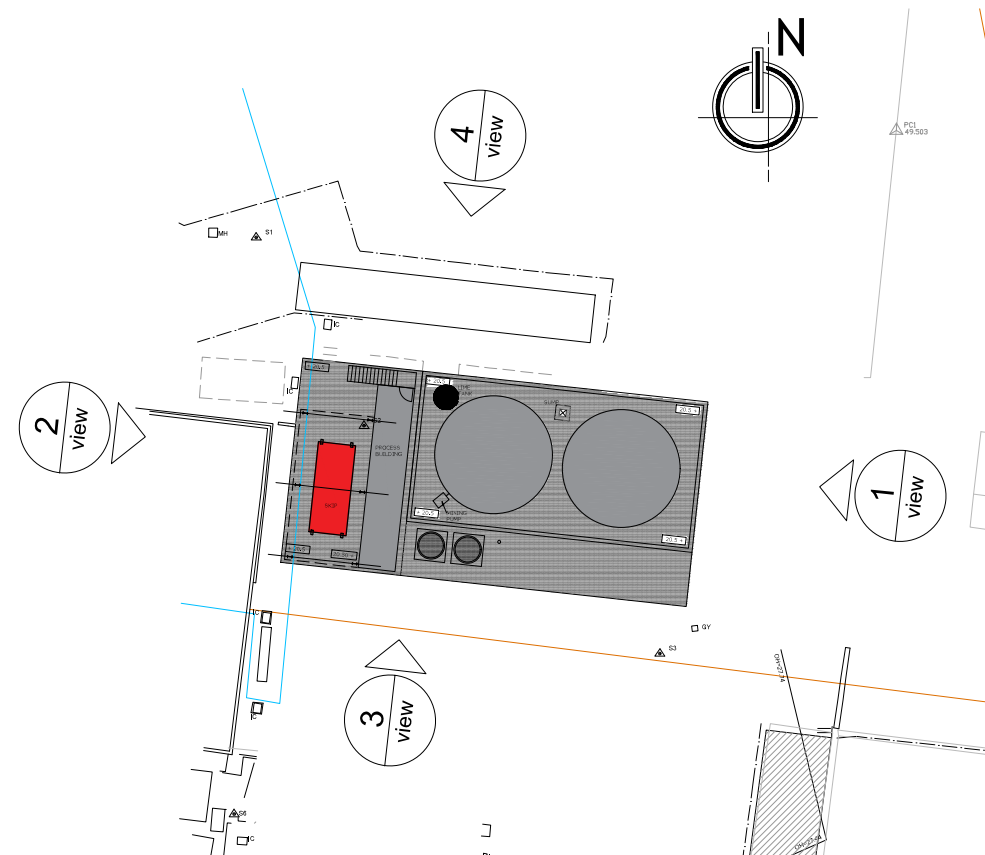


NOTES

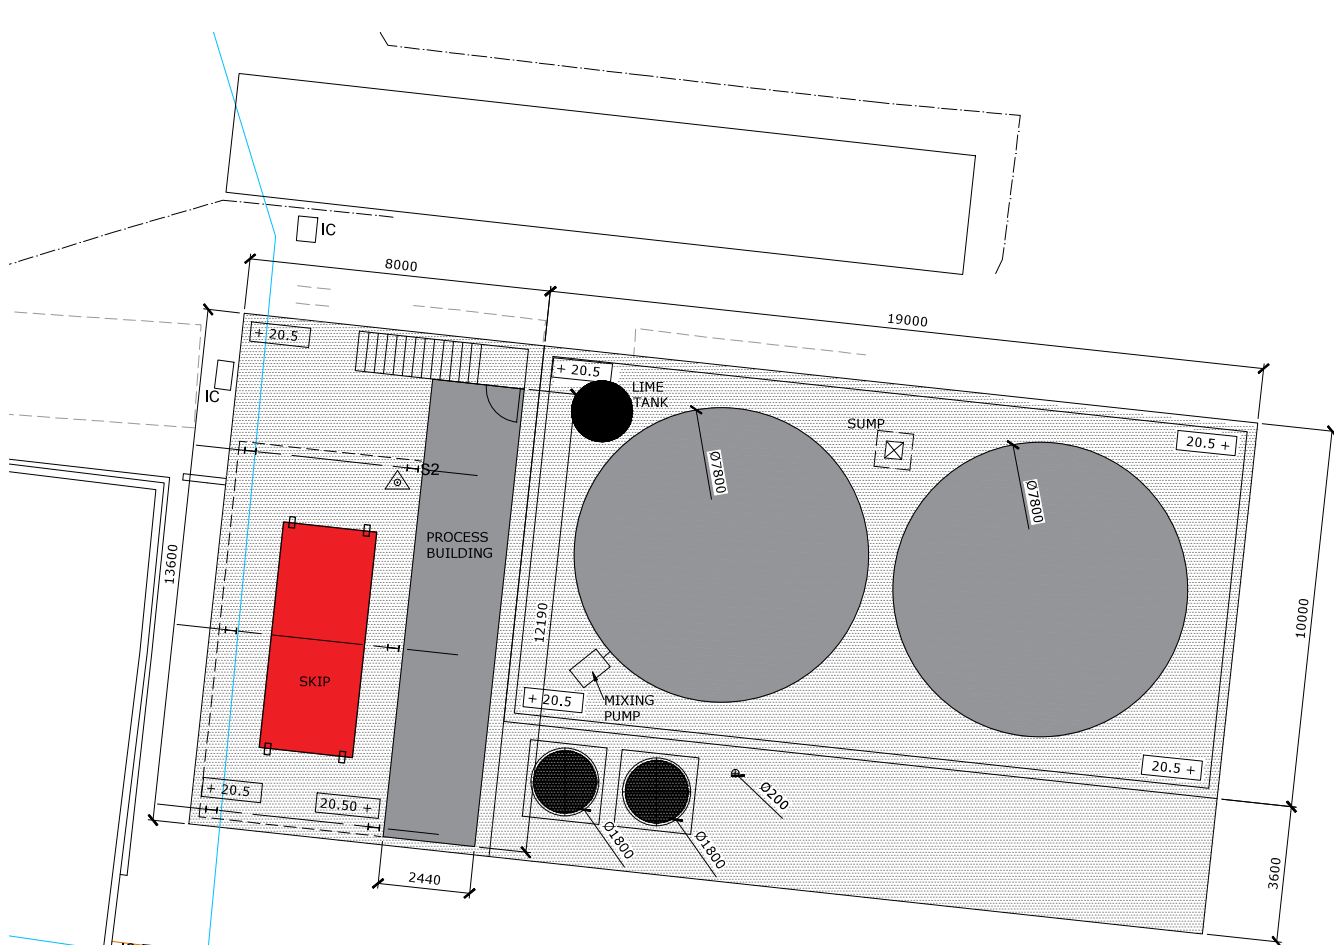

Rev	Date	Description	By	Chkd
P11	13/04/21	AMENDED TO CLIENTS COMMENTS	BO'D	DMR
P10	30/03/21	AMENDED TO CLIENTS COMMENTS	BO'D	DMR
P9	26/03/21	PEACEMAKER TANKS ADDED	DMR	DR
P8	08/08/21	LAYOUT UPDATED	GS	GS
P7	25/02/21	LAYOUT REVISED	GS	GS
P6	07/04/20	LOCATION PLAN UPDATED	GS	GS
P5	01/04/20	EXTRA TANK, BUND WALL EXTENDED & DOOR ADDED TO SIDE	BO'D	GS
P4	07/10/19	SITE EXTENT UPDATED	GS	GS
P3	19/09/17	LOCATION PLAN UPDATED	GS	GS
P2	19/09/19	BUNDED TANKS INTRODUCED	BO'D	GS
P1	06/09/19	ISSUED FOR COMMENT	BO'D	GS

Rev	Date	Description	By	Chkd
Project				
CSG BOTLEY PROCESS BUILDING				
Client				
CSG				
Job No.	Drawing No.	Revision	Scale	as shown
CL8442-04	P11	P11	Date	AUG 2019
			By	BO'D
			Chkd	GS
				A1

Rev	Date	Description	By	Chkd
Drawing Title				
LAYOUT AND ELEVATIONS				
Suite 1, Ground Floor, Marwood House, Riverside Park, Southwood Road, Bromborough, Wirral, CH62 3QX				
email: admin@swfconsultants.co.uk				
www.swfconsultants.co.uk				
Tel: 0151 334 0866				
Fax: 0151 334 7149				
SWF CONSULTANTS LTD				
CONSULTING CIVIL & STRUCTURAL ENGINEERS				