


Prevailing Wind Direction: W



Drawing Title: Site Layout Plan

ROTHERHAM ROAD

- Key:**
- Permit Boundary
 - Weighbridge
 - Crusher
 - Screening Area
 - 4m high Lego Block Walls
 - 6m high Lego Block Walls
 - Door
 - Roller Shutter Door
 - 🌳 Trees
 - Carpark
 - A Headoffice
 - B Weighbridge Office
 - C Main Warehouse
 - D Quality Control Testing
 - E Building E: not related to waste activities
 - F Product Storage-bagged
 - G Bagging Shed
 - I Product Storage-bagged
 - J Site Workshop
 - SP-1 Main incoming waste stockpile
 - SP-2 Secondary incoming waste stockpile
 - SP-3 Processing area
 - SP-4 Incidental waste (a: paper, b: plastic, c: metal, d: cork)
 - SP-5 Product stockpile
 - 40 yard skip
 - Flexible Fire Quarantine area
 - Waiting and Loading Area

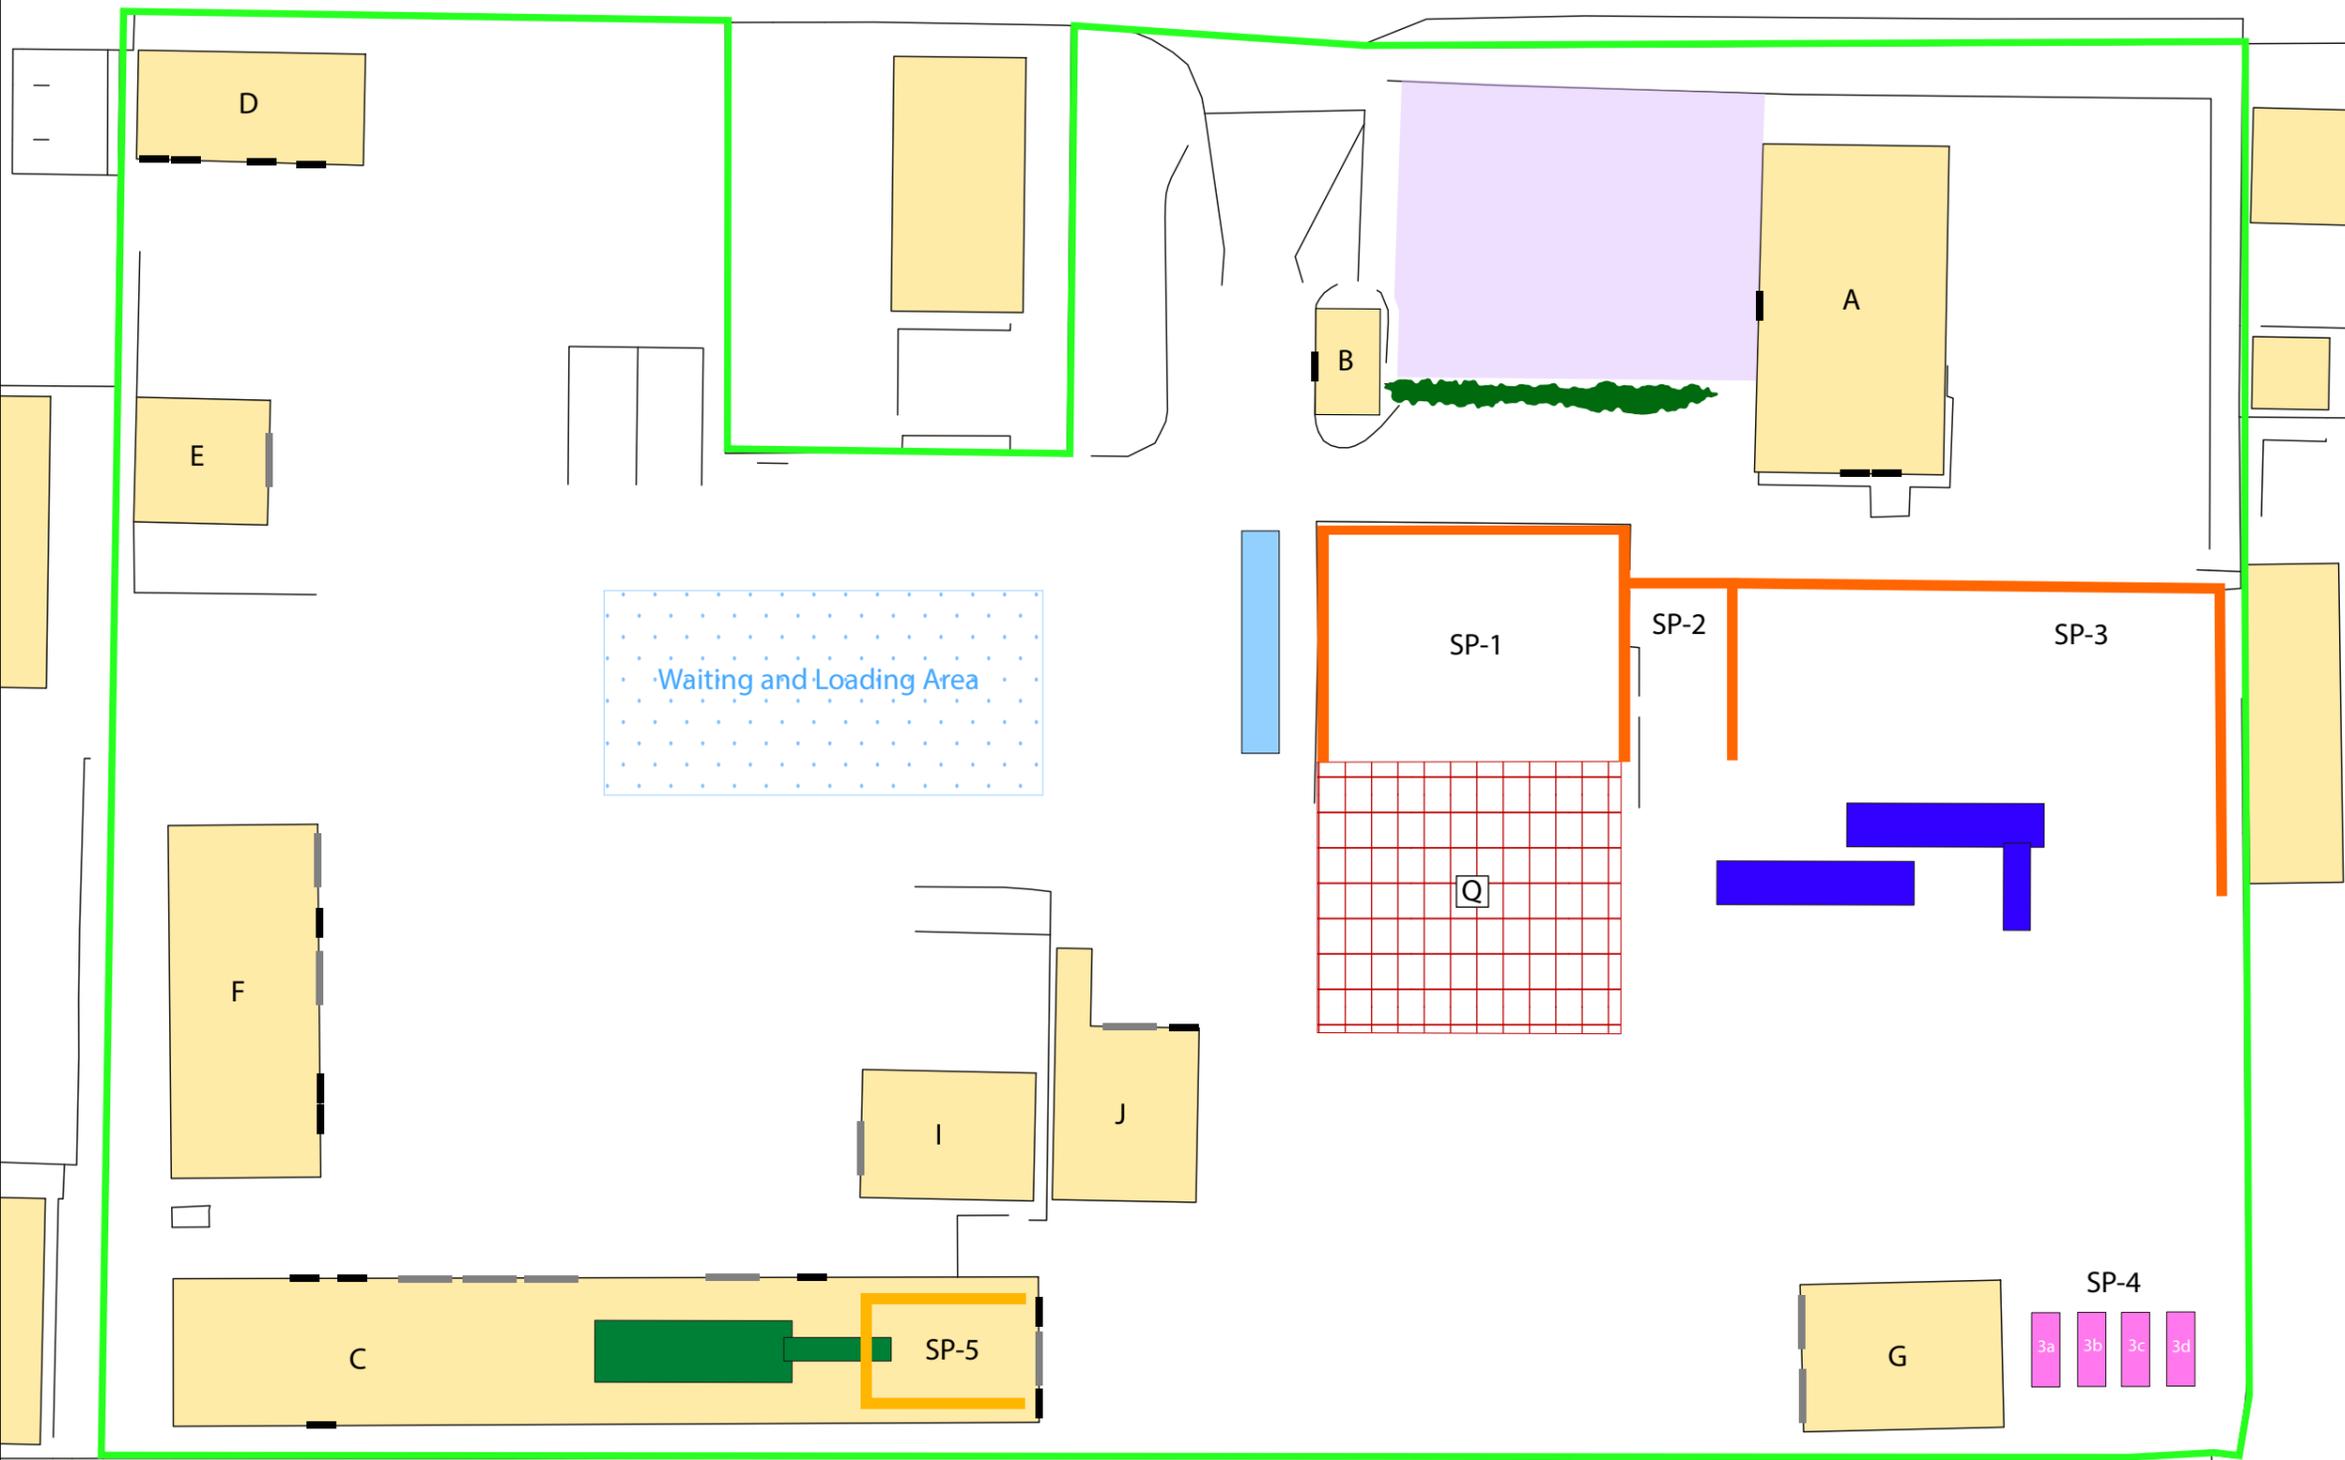

Notes:

Drawn by:	JG
Checked by:	JMS, MS
Approved by:	JMS

The Mineral Planning Group Ltd.
 The Rowan Suite
 Oakdene House
 Cottingley Business Park
 Bingley, West Yorkshire
 BD16 1PE
 Tel: 01274 884599
 headoffice@mpgyorks.co.uk
 www.mpgyorks.co.uk



Scale:
1:600 @A3

Client:
Universal Glass Ltd.

Site:
Rotherham Road, Dinnginton

Drawing Number:	Rev:
432/1_P2_Site Layout	2.1

Date:
20/08/2025