


DO NOT SCALE IF IN DOUBT ASK

- EXTRACTION - EXTERNAL
- COVERED DRAINS - EXTERNAL
- UNCOVERED DRAINS - EXTERNAL
- UNCOVERED DRAINS - INTERNAL
- COVERED DRAINS - INTERNAL

First Angle Projection:

General Notes / Reference Drawings:
 1. SITE ADDRESS:
 CBE PLUS LIMITED
 ENTERPRISE DRIVE
 HOLMEWOOD
 CHESTERFIELD
 S42 8UZ
 2.

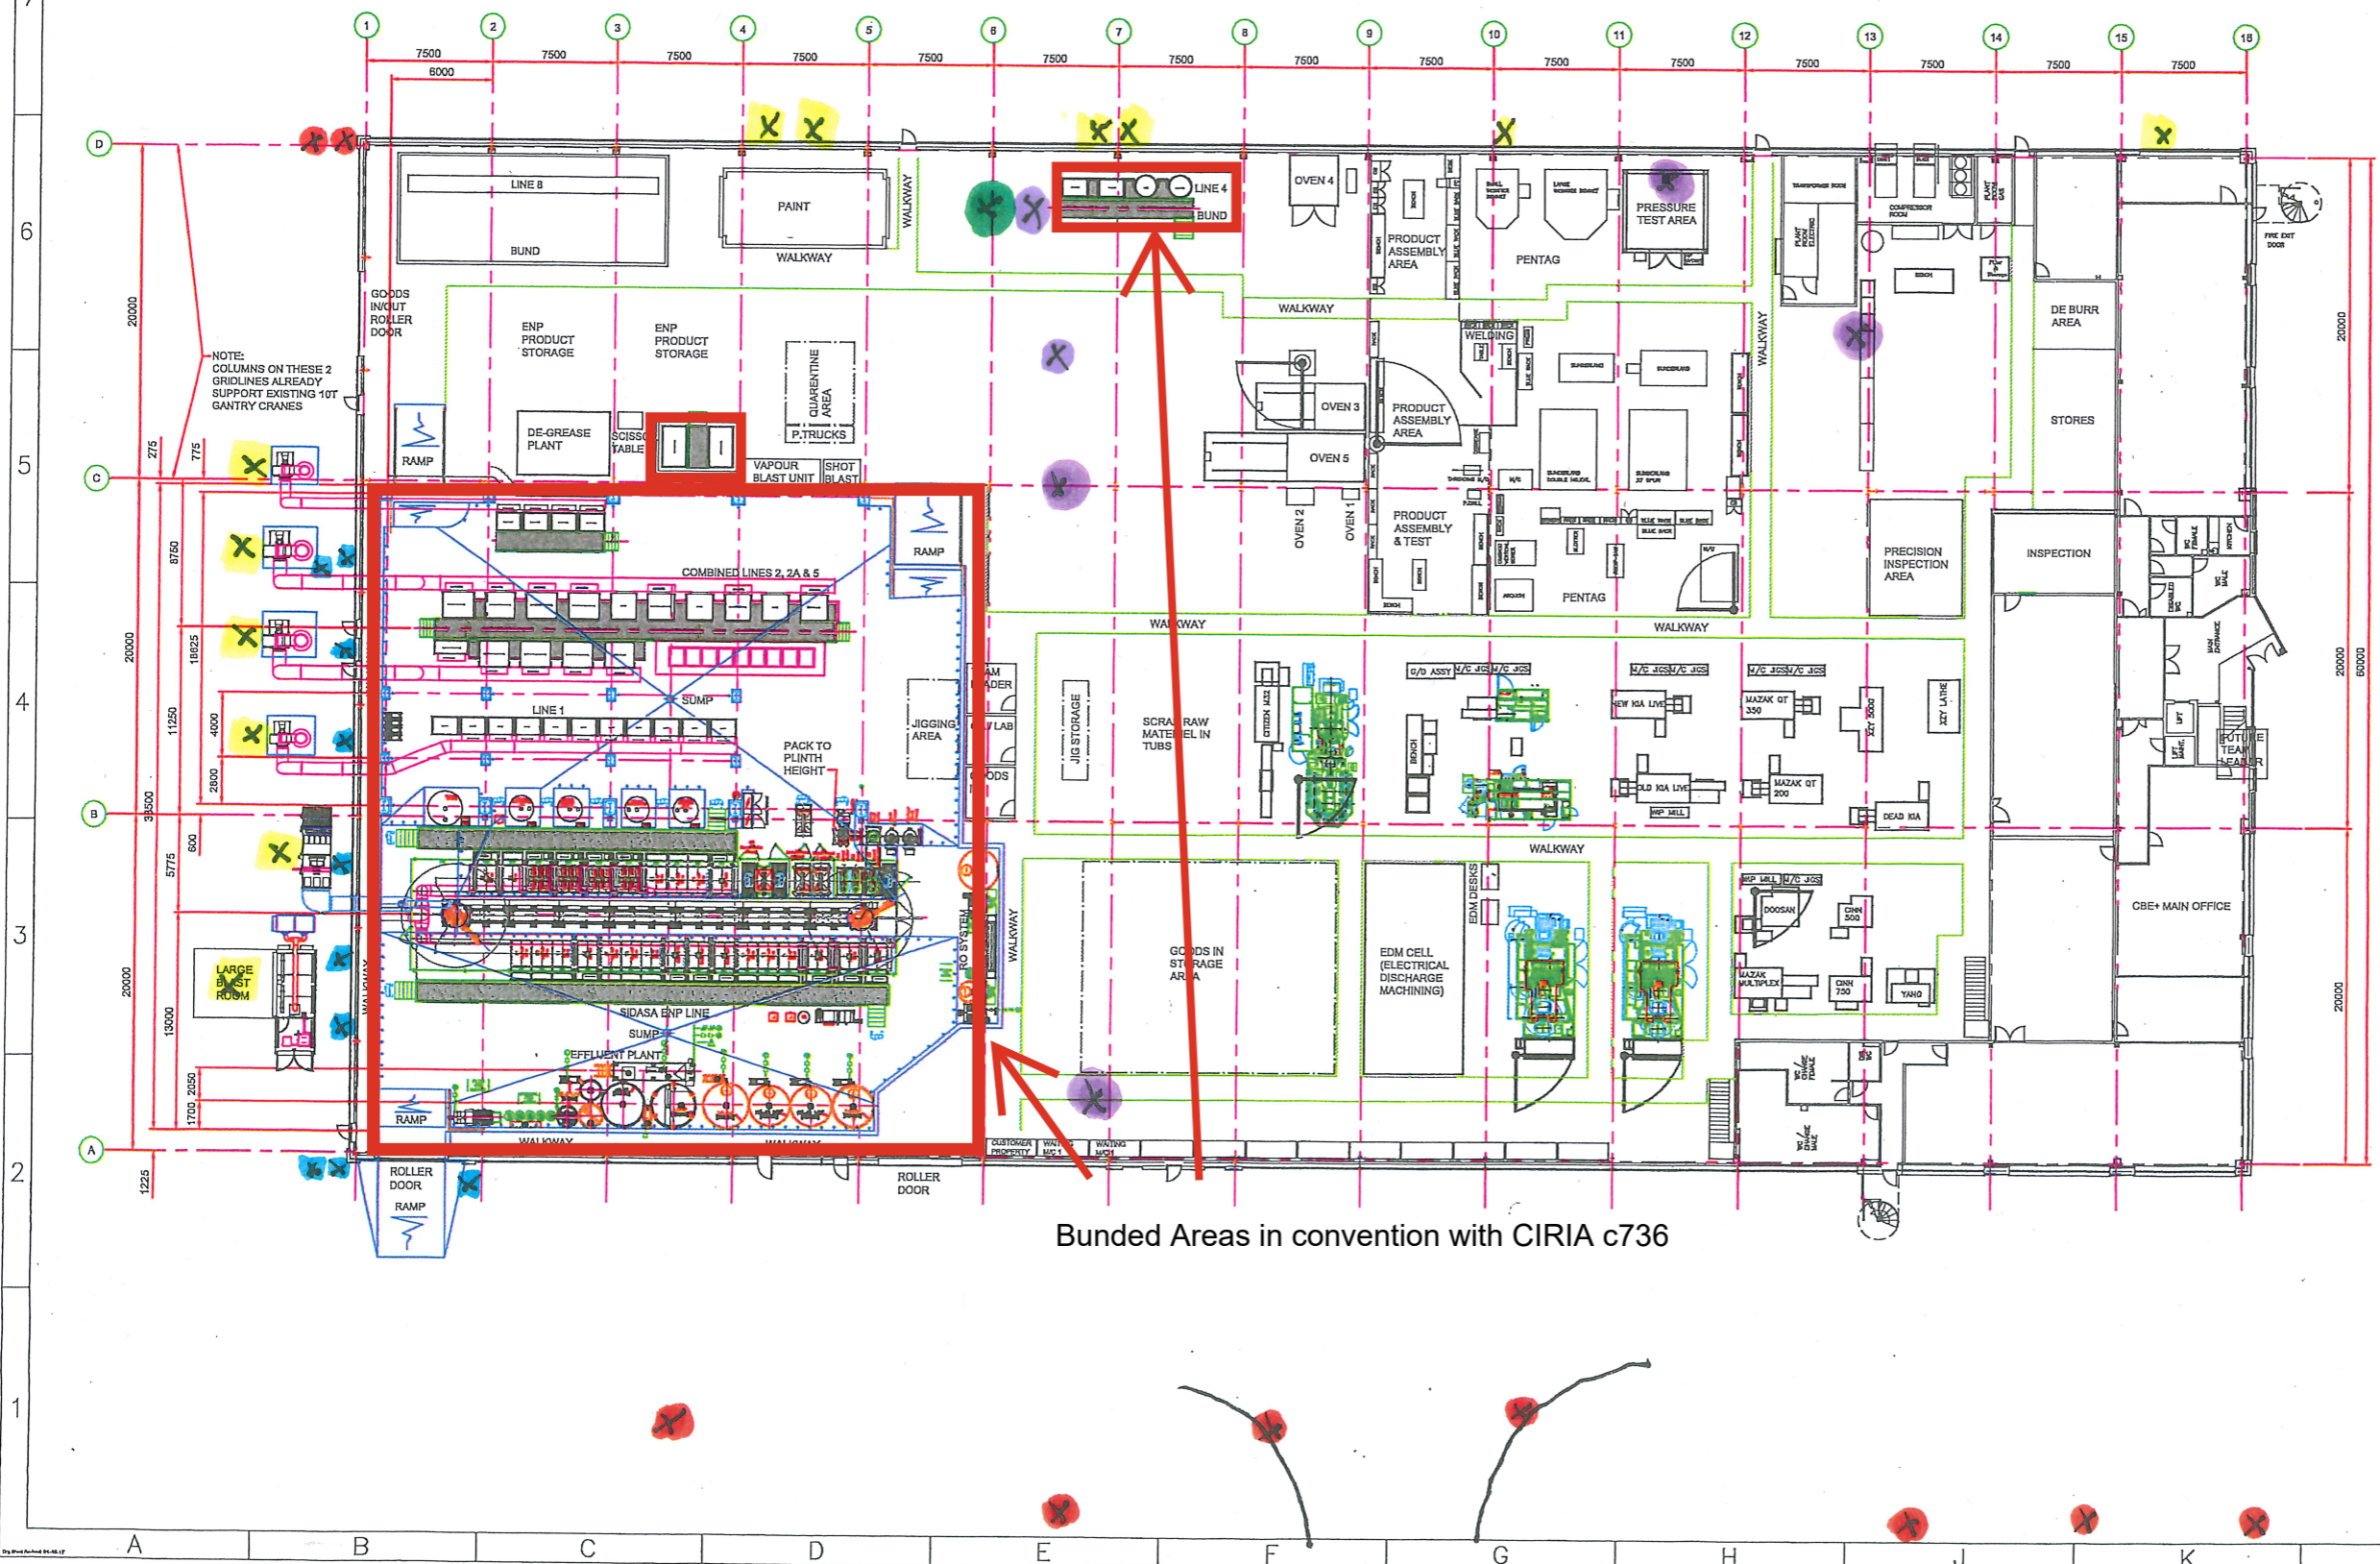

NOTE:
COLUMNS ON THESE 2
GRIDLINES ALREADY
SUPPORT EXISTING 10T
GANTRY CRANES

Bunded Areas in convention with CIRIA c736

Rev: P Date: 19-05-2022 Initial: MED Checked: -
 OVEN LOCATIONS UPDATED, LINE 8 FLOOR AREA
 DEFINED, QA LAB / TEAM LEADER OFFICES
 UPDATED.

Rev: N Date: 11-05-2022 Initial: MED Checked: -
 SHEET 1 REMOVED, SHEET 2 RENAMED AS SHEET
 1, EQUIPMENT LOCATIONS UPDATED, SEE
 REVISION M FOR LIST OF PREVIOUS REVISIONS.

Drawing Status:
WORKING DRAWING

Company / Project:
 CBE PLUS LIMITED

Drawn: MED	Date Drawn: 23-07-21
Checked: -	Date Checked: -
Scale: 1:200	Unit: mm To scale when printed at: A1

MarCAD
 Engineering Design Ltd

Coney Green Business Centre,
 Clay Cross, Chesterfield, S45 9JW, England
 Tel: 0114 400 7988
 Web: www.MarcadEngineering.co.uk
 Email: DrawingOffice@MarcadEngineering.co.uk

Title:
 LAYOUT OF WORKSHOP


Dwg No: **21026-1001** Rev: **P** Sheet No: **1 of 1**

DO NOT SCALE IF IN DOUBT ASK

- EXTRACTION - EXTERNAL
- COVERED DRAINS - EXTERNAL
- UNCOVERED DRAINS - EXTERNAL
- UNCOVERED DRAINS - INTERNAL
- COVERED DRAINS - INTERNAL

First Angle Projection:

General Notes / Reference Drawings:
 1. SITE ADDRESS:
 CBE PLUS LIMITED
 ENTERPRISE DRIVE
 HOLMEWOOD
 CHESTERFIELD
 S42 8UZ
 2.

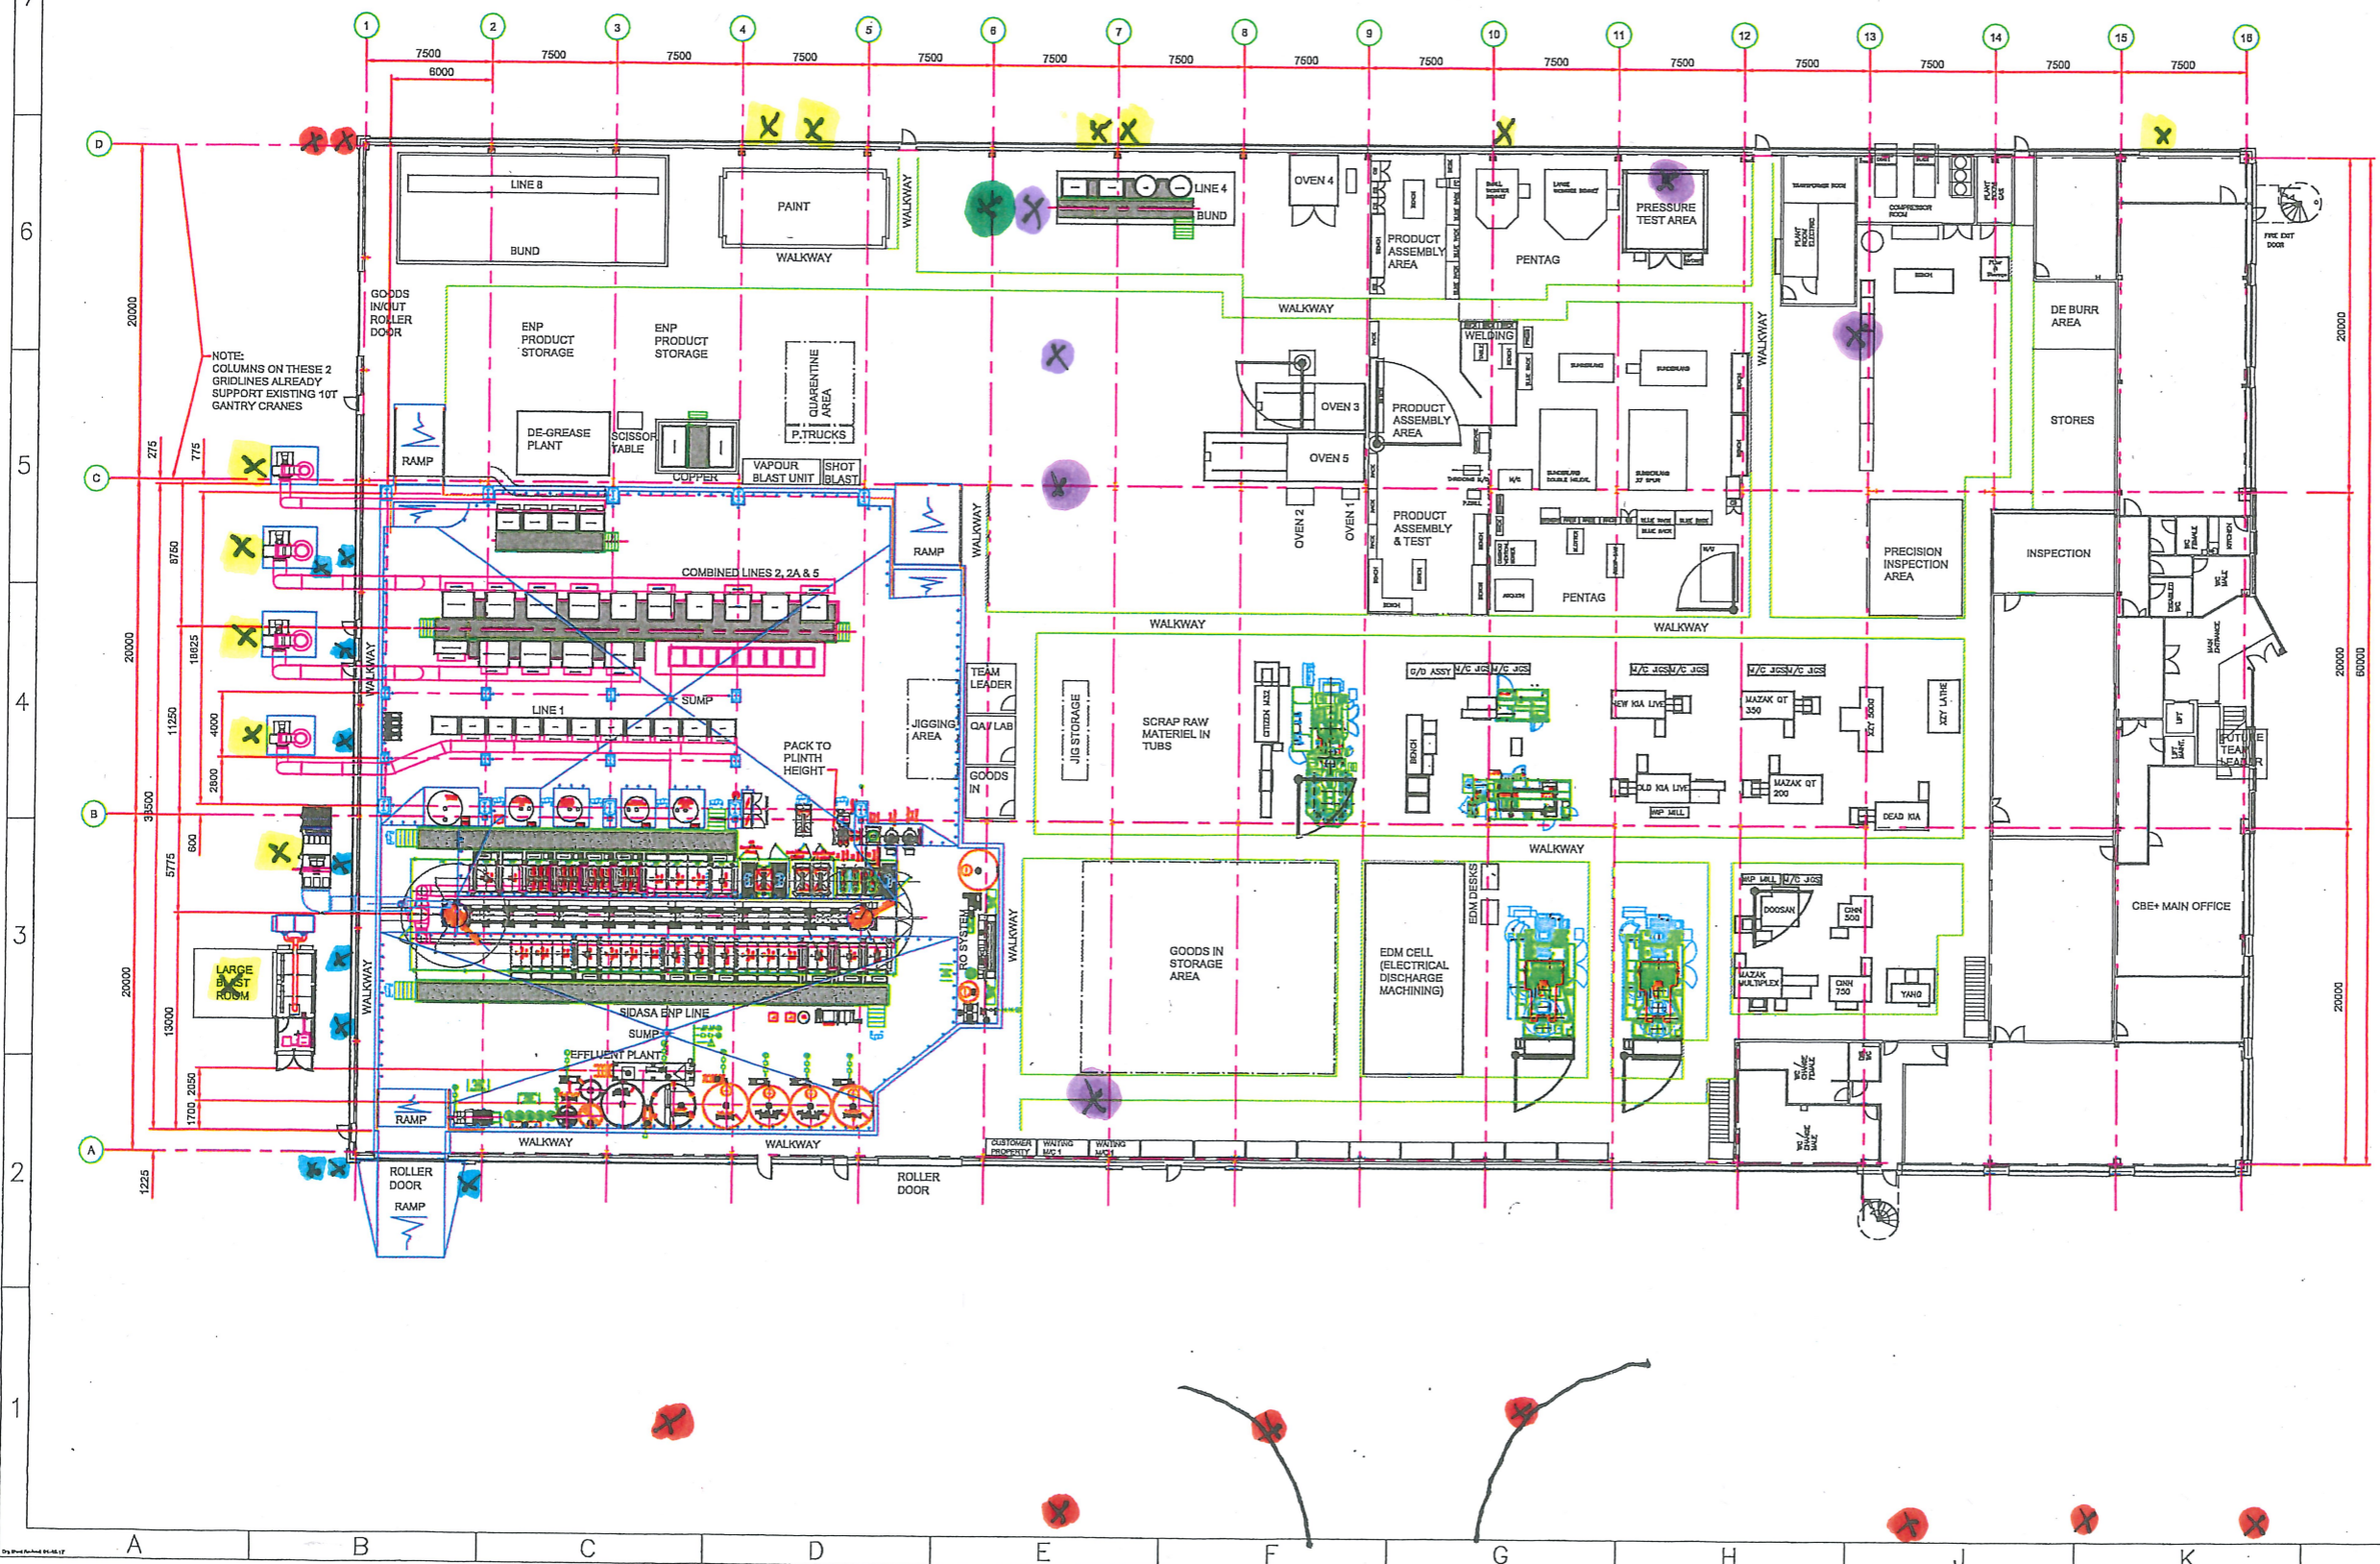

Rev: P Date: 19-05-2022 Initial: MED Checked: -
 OVEN LOCATIONS UPDATED, LINE 8 FLOOR AREA DEFINED, QA LAB / TEAM LEADER OFFICES UPDATED.

Rev: N Date: 11-05-2022 Initial: MED Checked: -
 SHEET 1 REMOVED, SHEET 2 RENAMED AS SHEET 1, EQUIPMENT LOCATIONS UPDATED, SEE REVISION M FOR LIST OF PREVIOUS REVISIONS.

Drawing Status: **WORKING DRAWING**

Company / Project: CBE PLUS LIMITED

Drawn: MED Date Drawn: 23-07-21

Checked: - Date Checked: -

Scale: 1:200 Unit: mm To scale when printed at: **A1**

MarCAD
 Engineering Design Ltd

Coney Green Business Centre,
 Clay Cross, Chesterfield, S45 9JW, England
 Tel: 0114 400 7988
 Web: www.MarcadEngineering.co.uk
 Email: DrawingOffice@MarcadEngineering.co.uk

Title: LAYOUT OF WORKSHOP

Orig No: **21026-1001** Rev: **P** Sheet No: **1 of 1**