




- Site Features
- Fire Extinguisher
 - Fire Assembly Point
 - Diesel Storage
 - Oil Storage
 - Spill Kit
 - Sand Bags
 - Gas Bottles
 - Emission Points
 - ▨ Buffer (OHL Restriction)

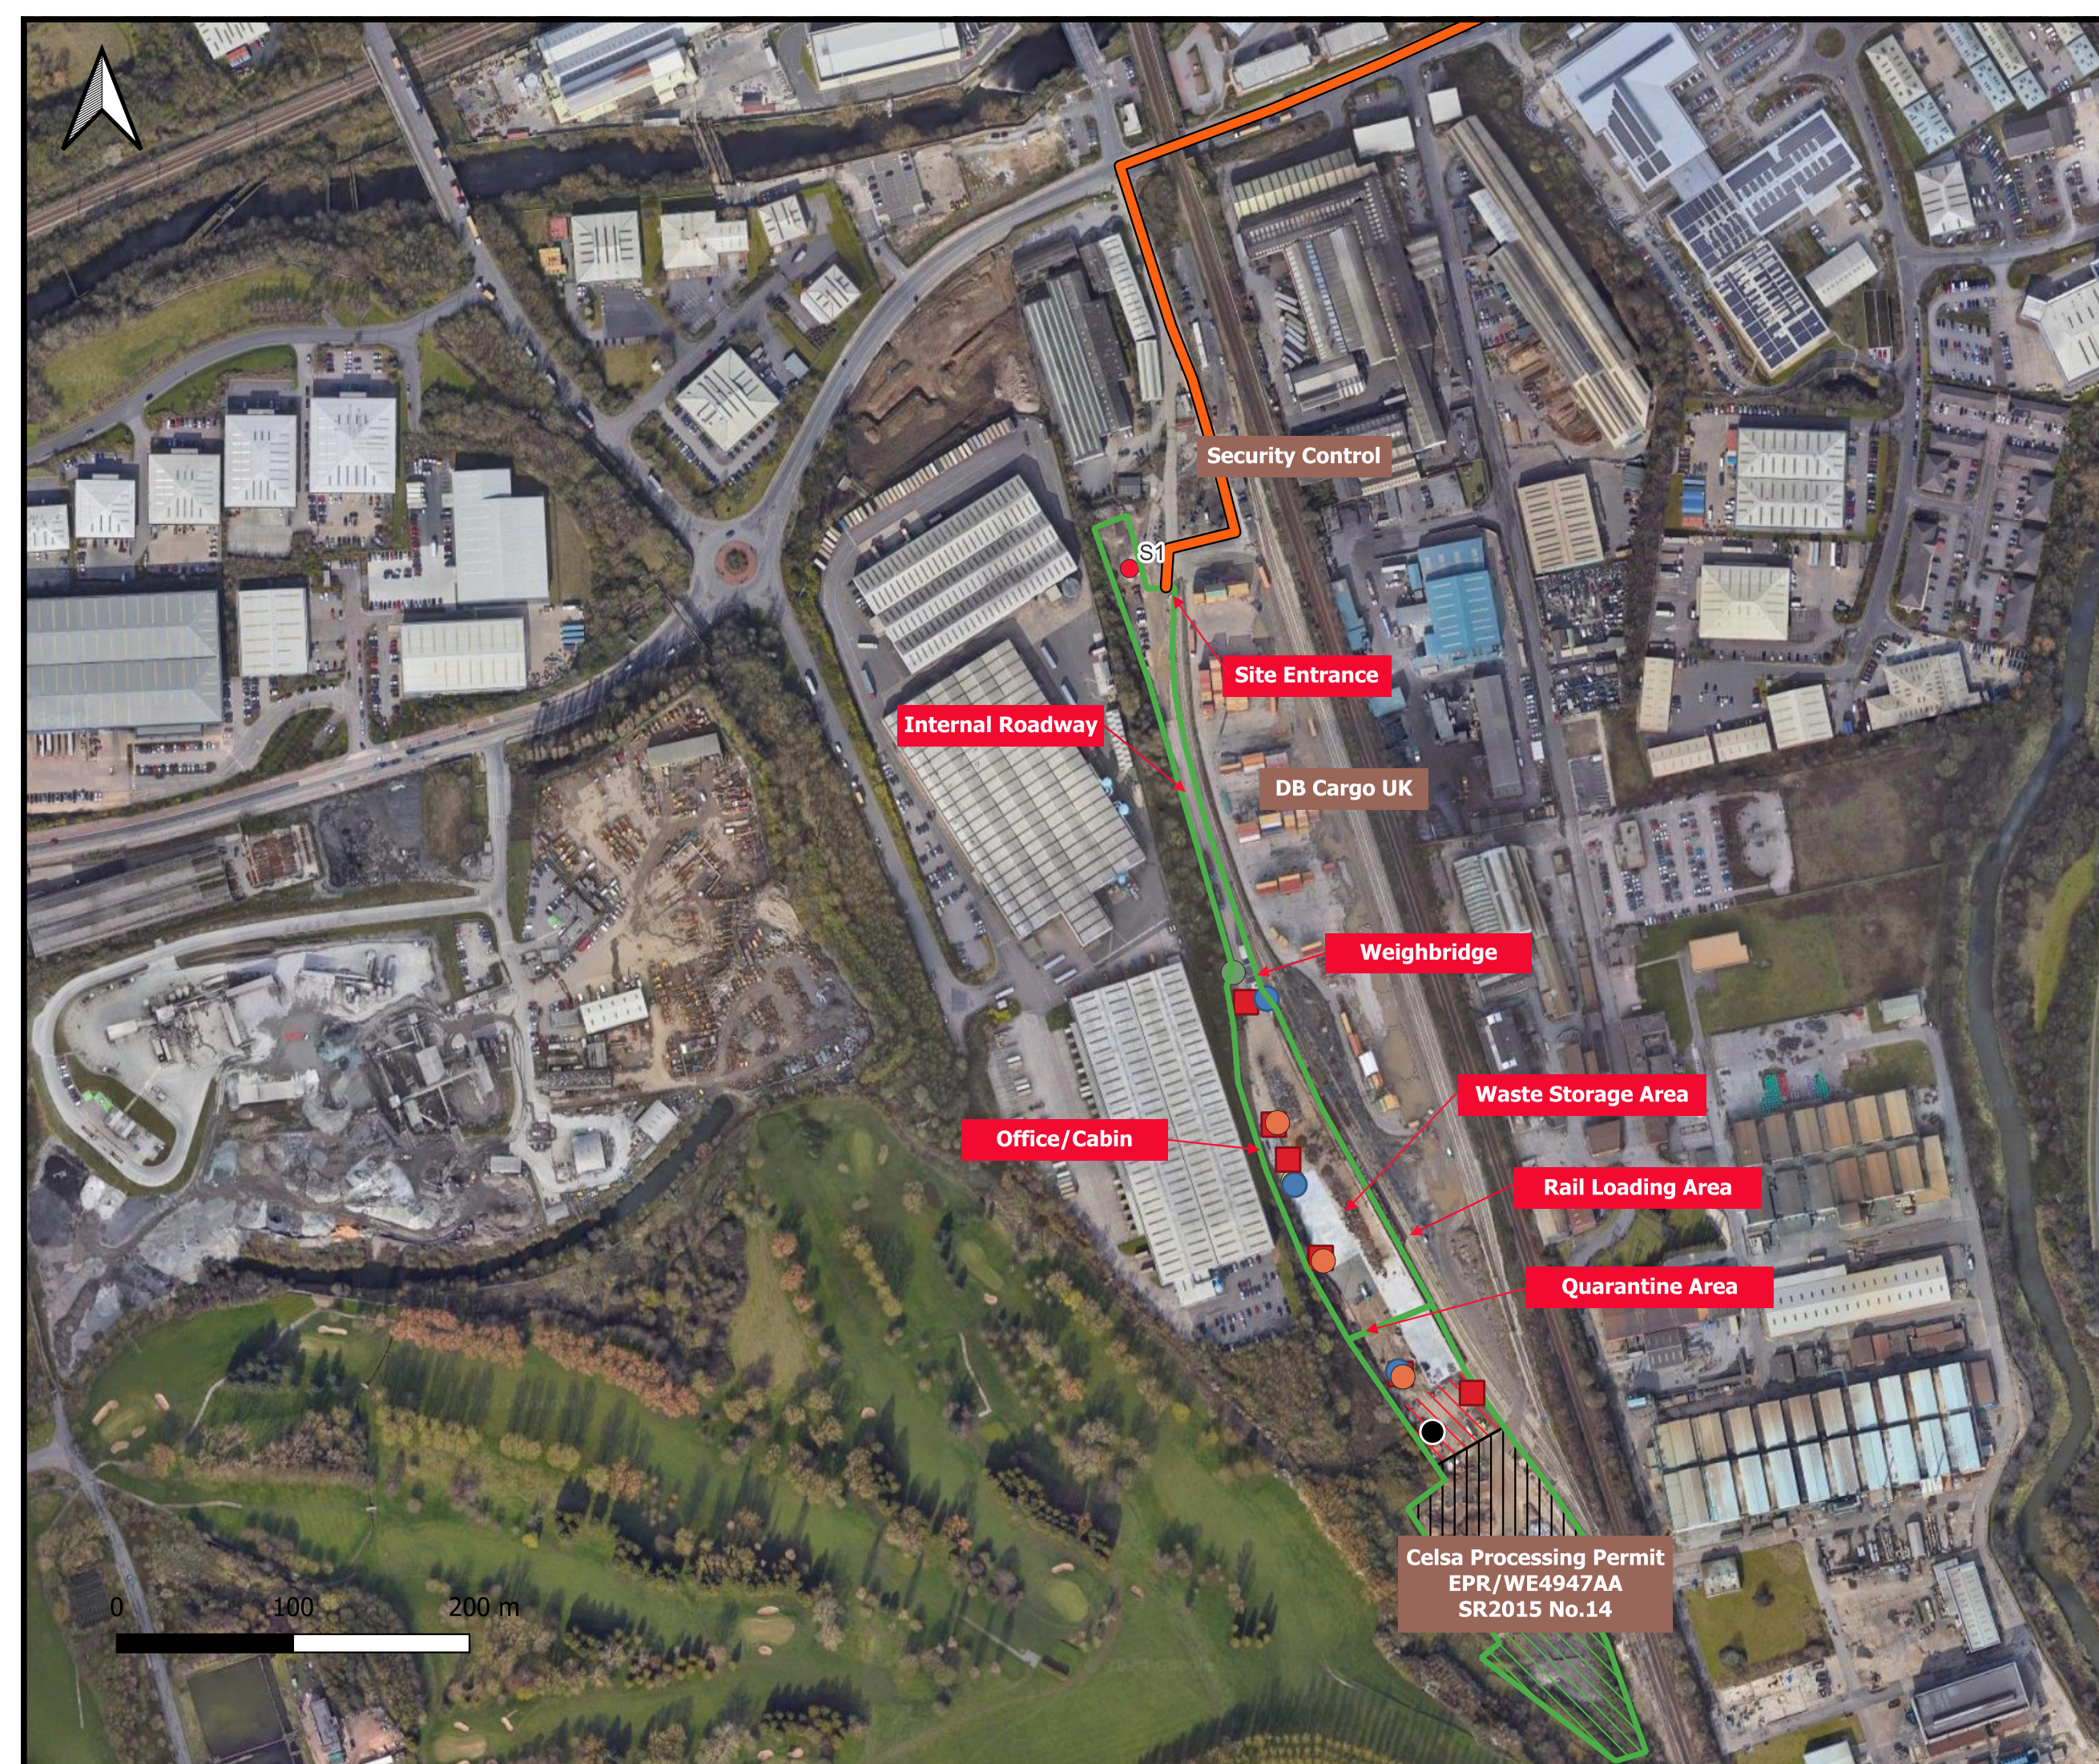

Security Control

S1

Site Entrance

Internal Roadway

DB Cargo UK

Weighbridge

Waste Storage Area

Office/Cabin

Rail Loading Area

Quarantine Area

Celsa Processing Permit
EPR/WE4947AA
SR2015 No.14

Map data ©2024 Google



Title: Figure A3: Celsa Storage Permit Boundary and Site Layout

Client: Celsa Manufacturing (UK) Limited

Job Reference: 022-1927

Date: 08/04/2024

Revision: REV00

Scale: As Stated

Drawn by: MS

Checked by: SPR