


DWG NO. PGM/MCD/02 rev C  
 INTERNAL LAYOUT  
 & MATERIALS FLOW  
 SCALE: 1:200 @ A3  
 DATE: SEPT 2023

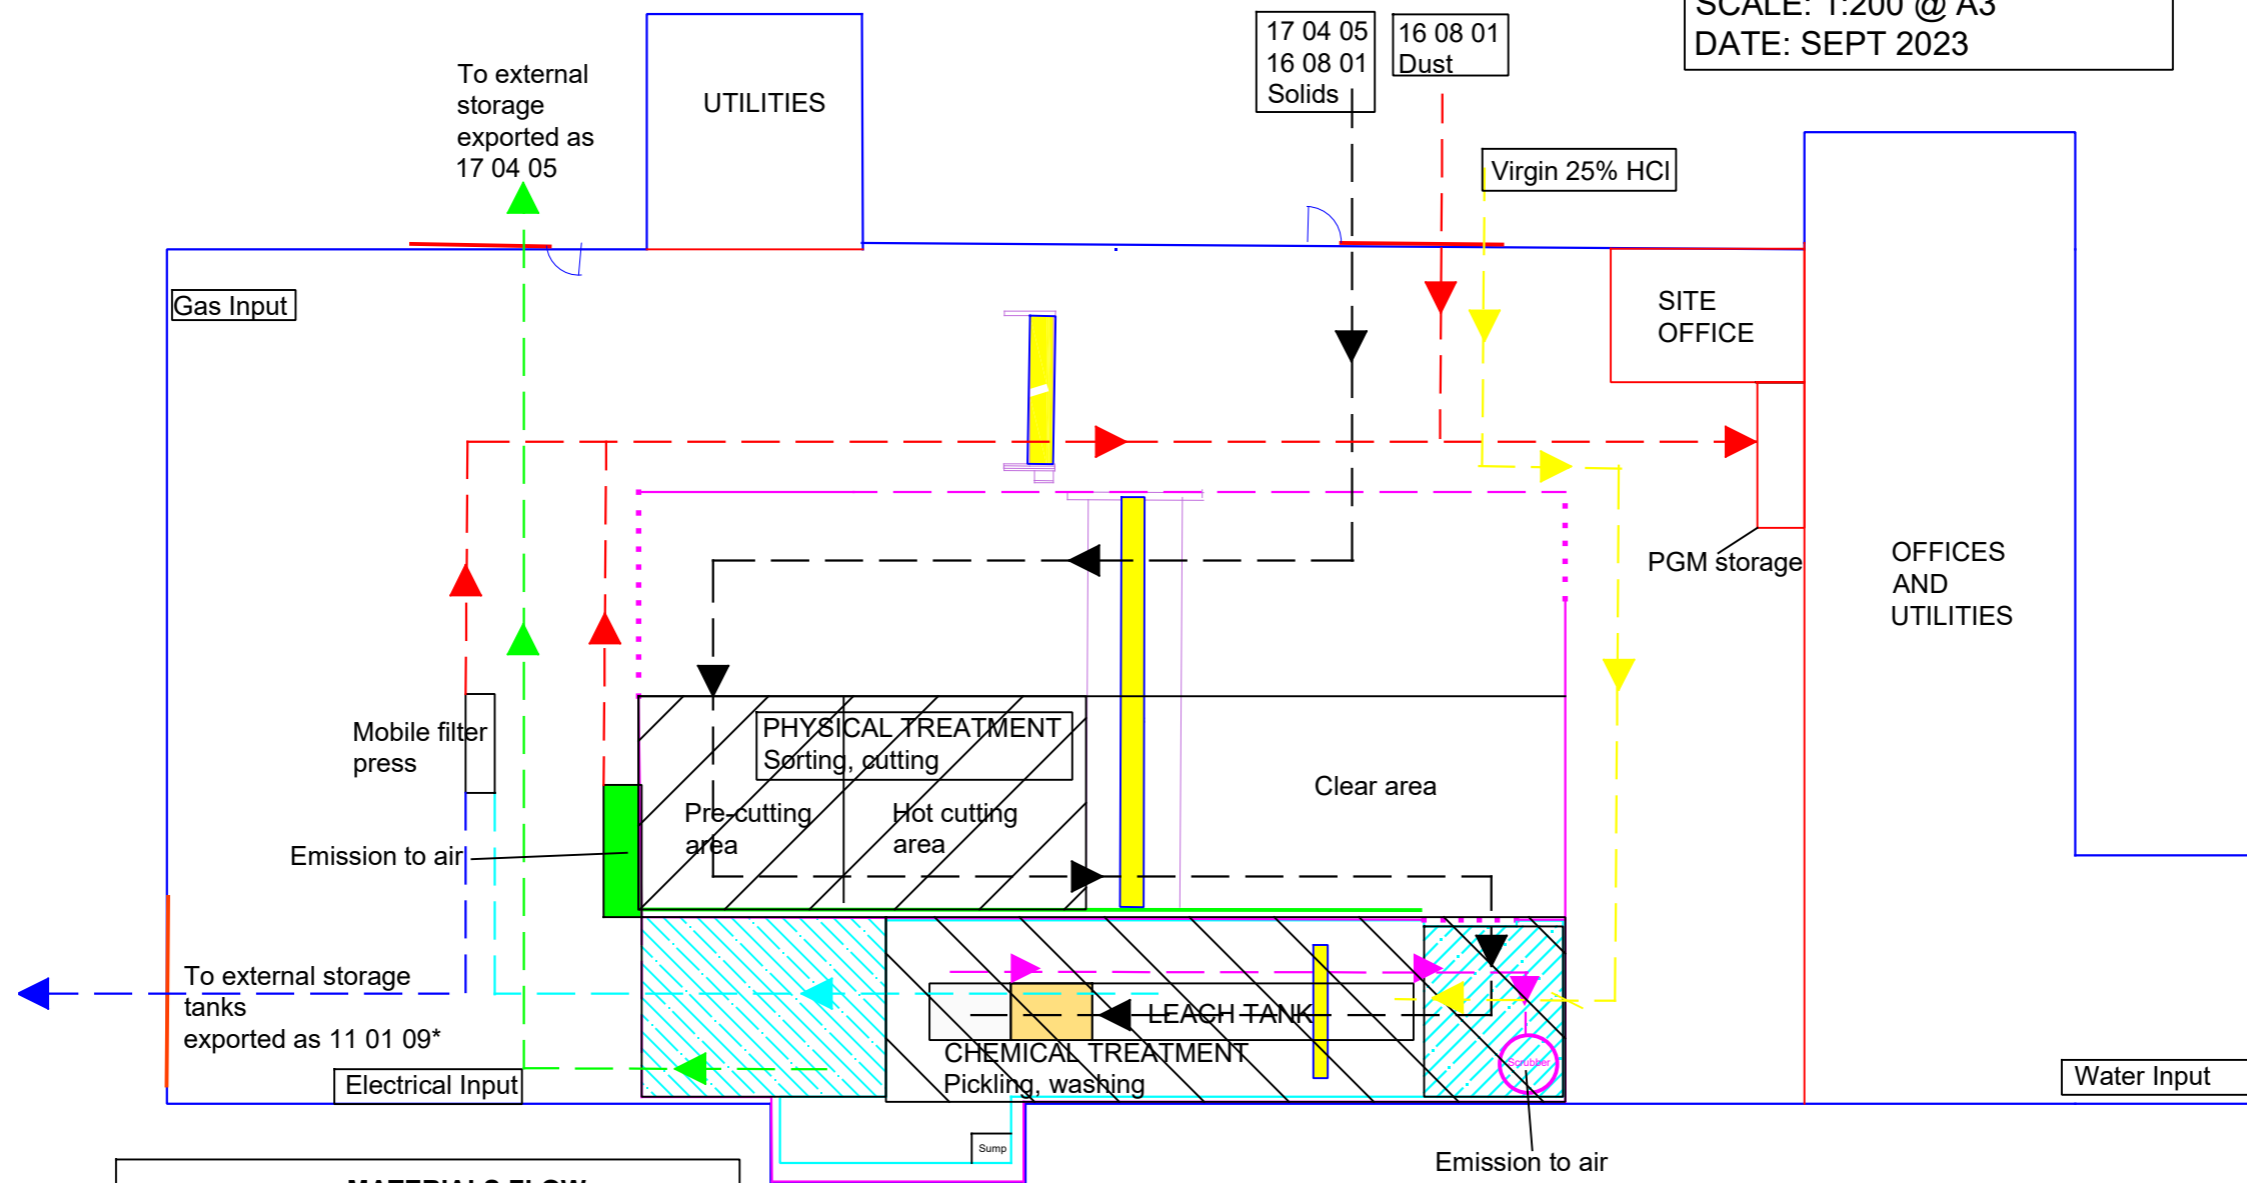

MATERIALS FLOW	
	Contaminated metal
	Clean metal
	Spent acid & wash water
	Filtered spent acid & wash water
	Recovered PGM
	Acidic vapours
	Virgin HCl

LEGEND			
	Building outline		LEV array
	Internal walls		Raised receiving area
	Roller shutter door		Area for clean metal skips
	PVC Strips		Overhead crane
	PVC Curtains		Tipping bed
	PVC Wall		Spray booth
			Dust filter